

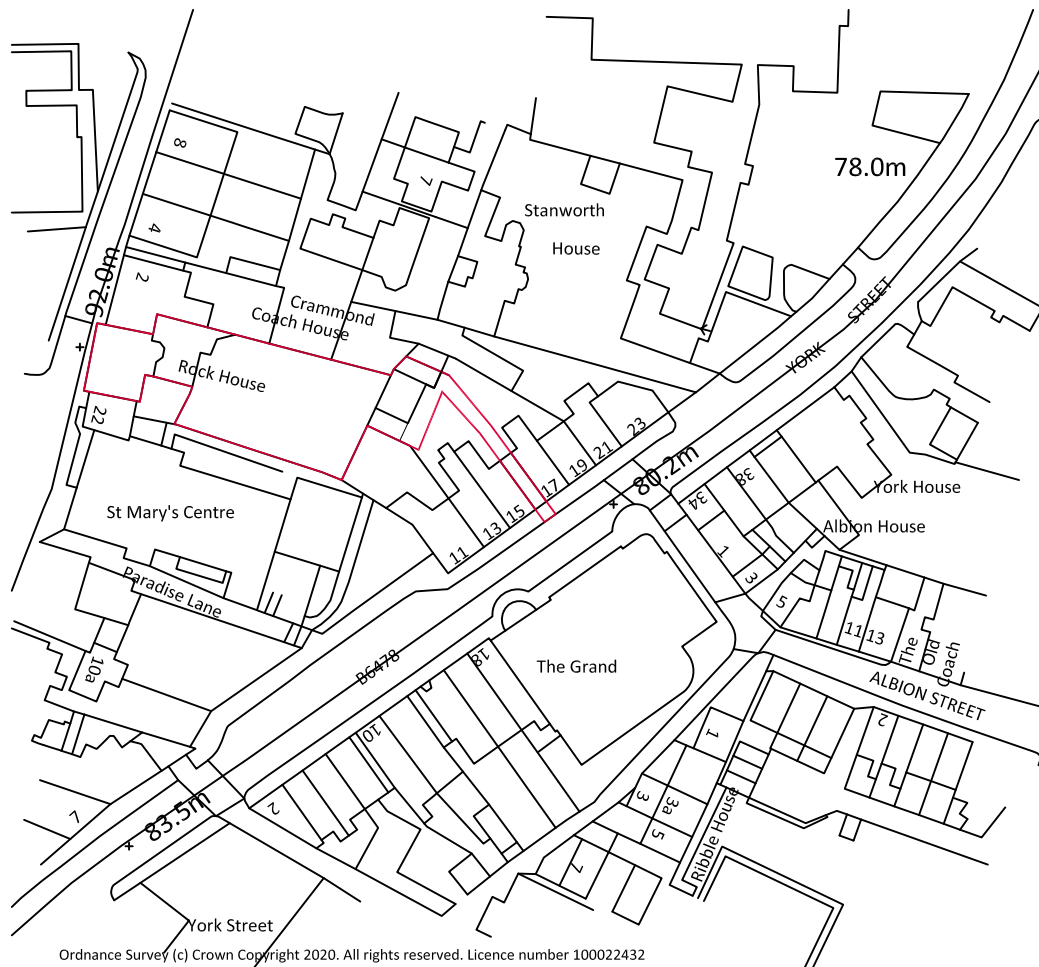


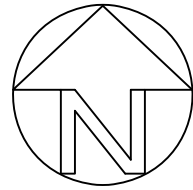

Ordnance Survey (c) Crown Copyright 2020. All rights reserved. Licence number 100022432

Project Location: Outbuilding, Rock House, Church Street, Clitheroe, BB7 2DG	Drawing: Location Plan	Drawn By: N White	CAD Ref:	
		Checked By:	CON Ref:	
		Scale: 1:1250 @ A4	Drawing No: BS 1235 / 01	Rev: A
		Date: Sep 2023		

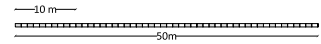

THE OLD TANNERY
Eastgate, Accrington, Lancs. BB5 6PW
Tel: 01254 398426 Fax: 01254 236924
Email: enquires@gloverspsl.com
www.gloverspsl.com

