

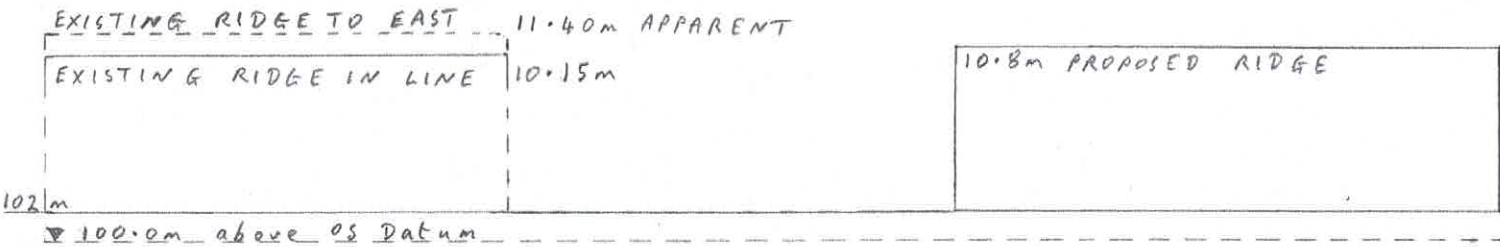


Wheatley Farm, Site Sections existing buildings and proposed building – Plan 6

Scale 1 : 500

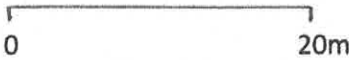

Section A-A

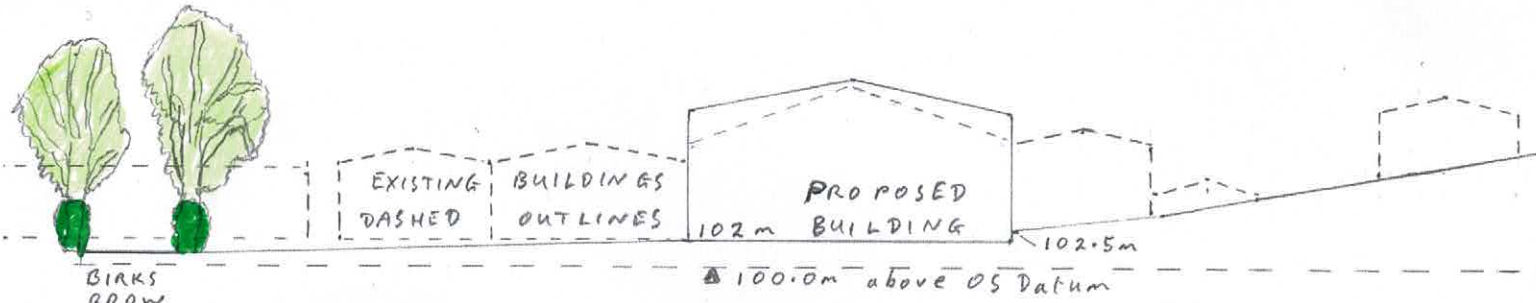

Section B-B