


Important Note:
It is the contractors responsibility to check all dimensions on site and acquaint himself with the work involved. Any discrepancies to be reported to the agent for clarification prior to starting work.

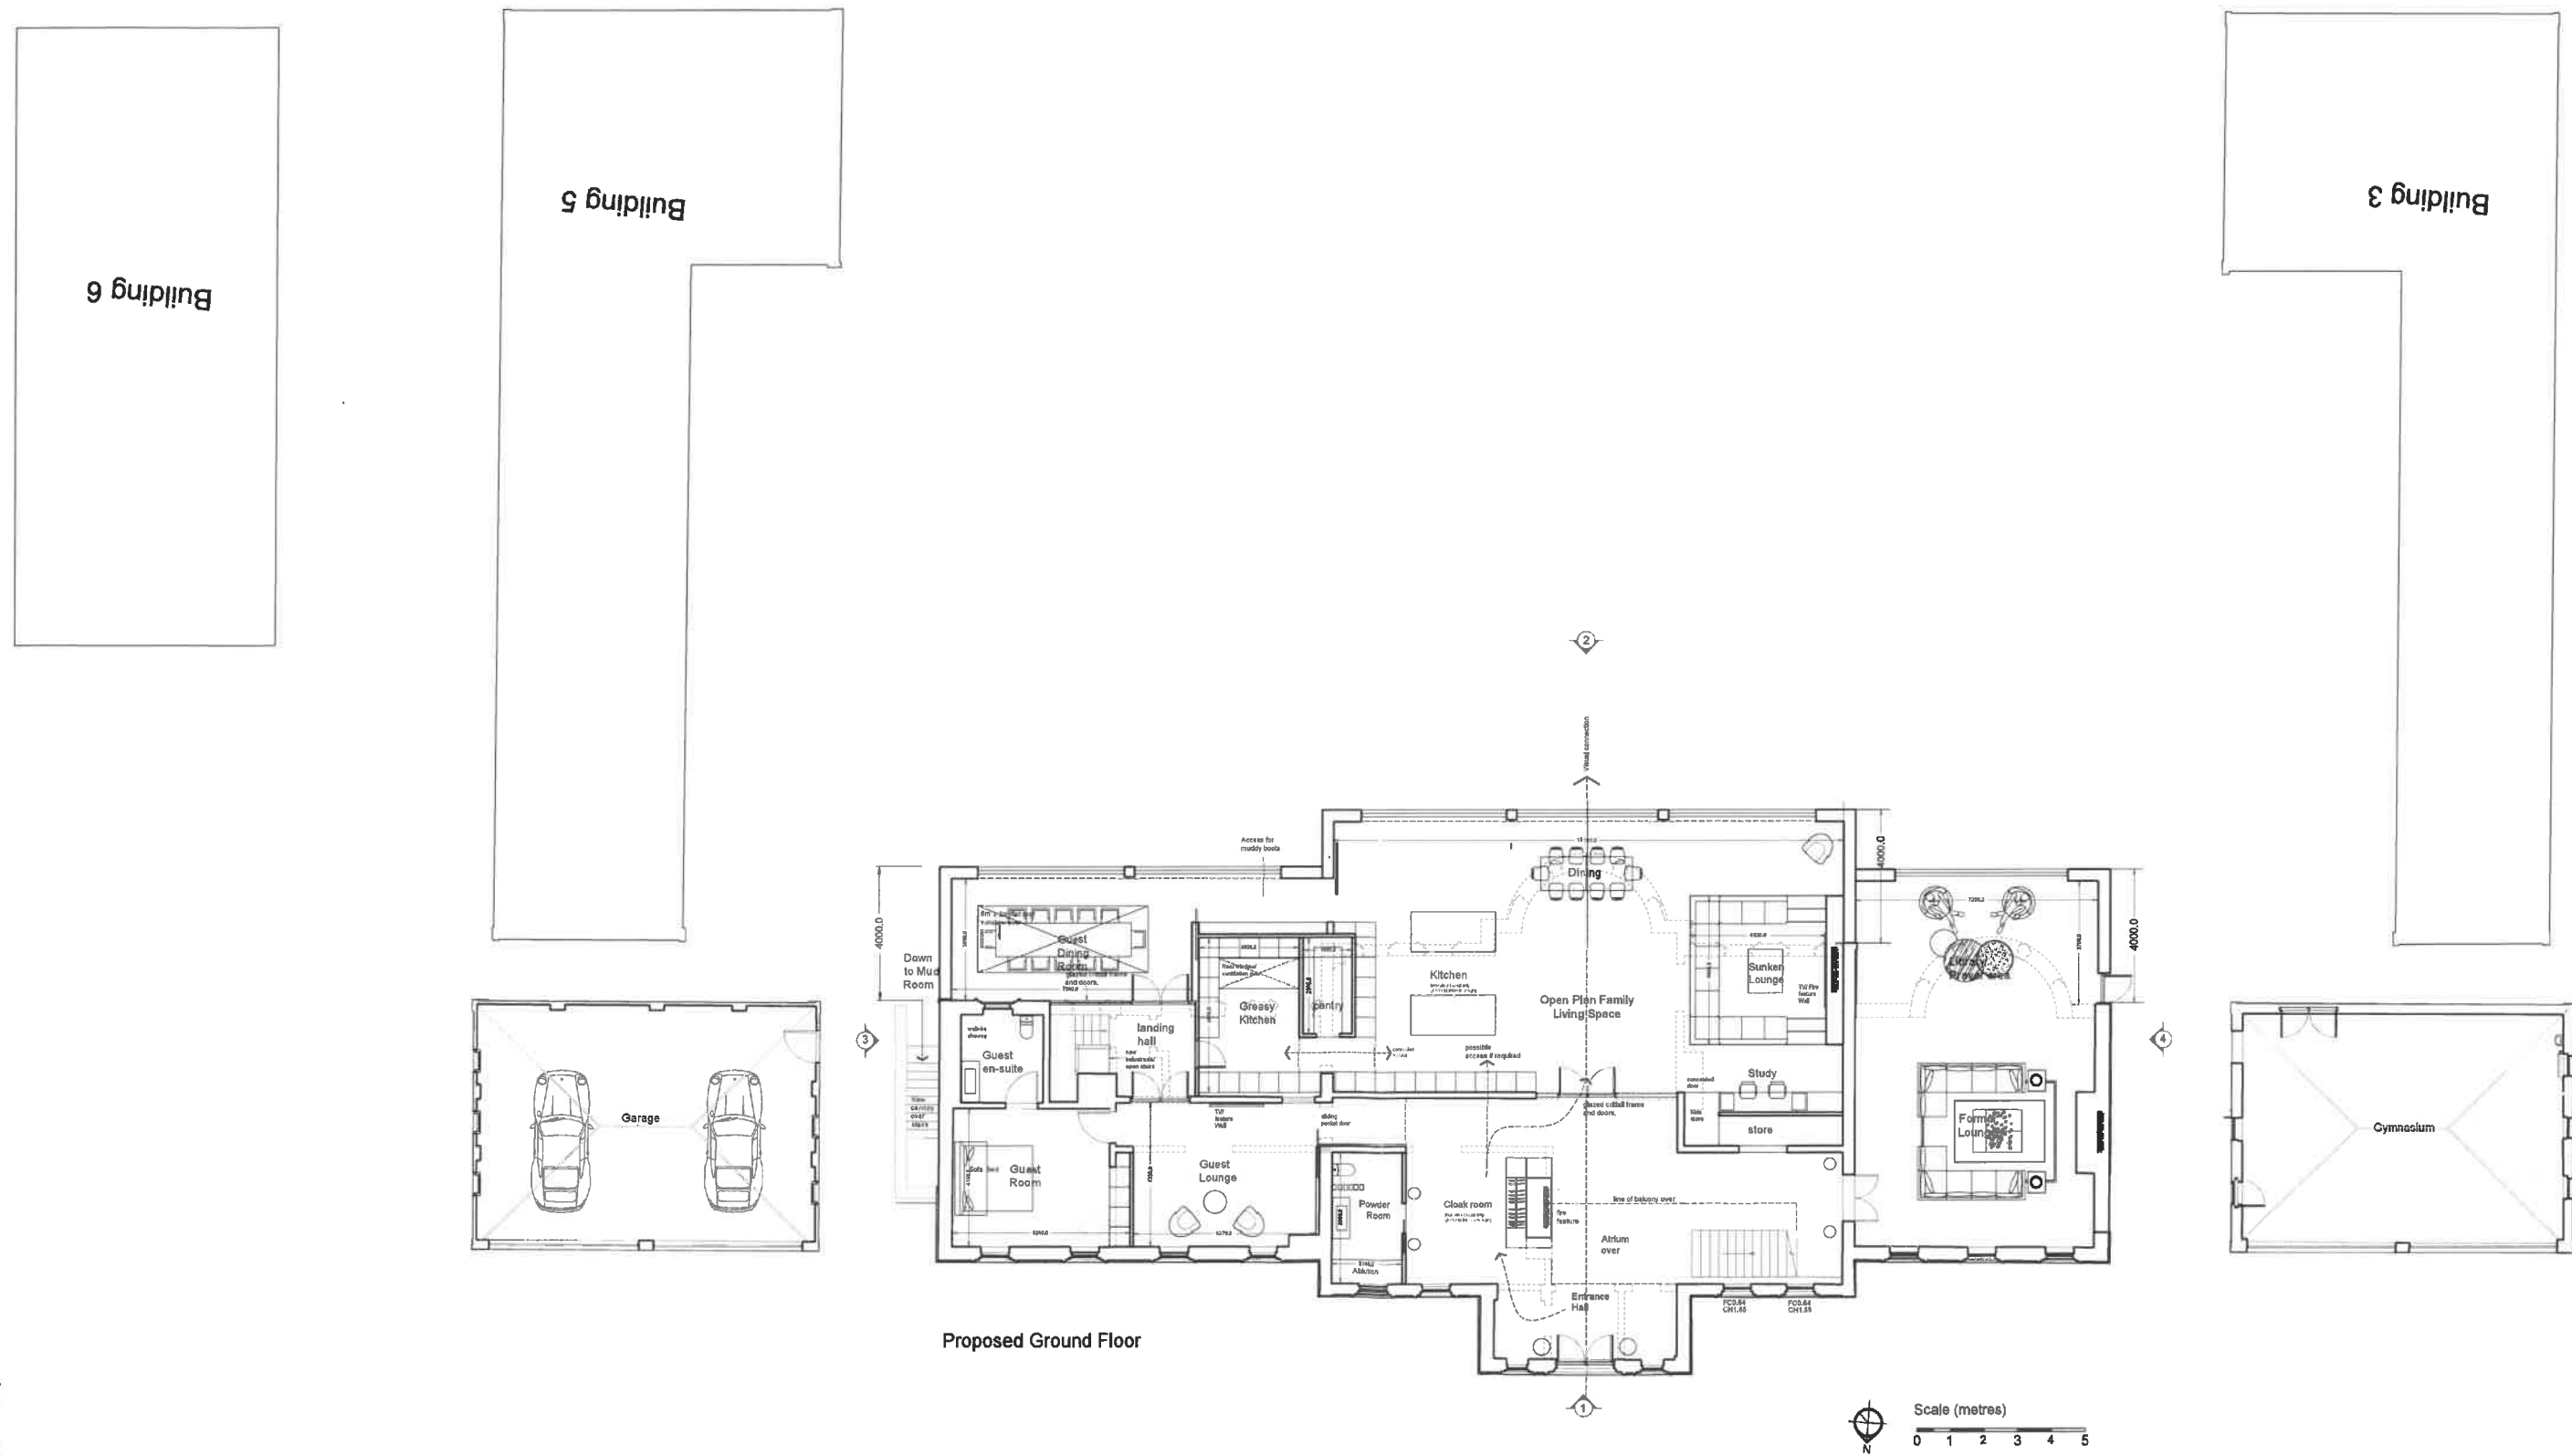

Proposed Ground Floor

Proposed Ground Floor

Proposed Ground Floor

A: 10.03.2023: Amendments to client's requirements.
B: 21.03.2023: Scale 1:100 & Glazed Link reduced
Rev. Date, Description
- C: 16.04.2023: Elevations & plans amended as per planning consultant's comments.
D: 28.04.2023: Elevations & plans amended as per planning consultant's comments.
E: 26.05.2023: Balcony & Link amended as per planning consultant's request.
F: 16.09.2023: Circular windows removed/ Balcony removed/ Link Removed

DO NOT SCALE: Use figured dimensions only. Contractor is to check all dimensions before commencement of work. It is the contractor's responsibility to report any inconsistencies on this drawing, or between drawings, to the Architect and to request clarification and instruction before proceeding. This drawing must only be used for the purpose for which it is supplied. This drawing is the copyright of Areeba Architecture Ltd and may not be reproduced in any form whatsoever without prior express written consent.

AREEBA
ARCHITECTURE
DAISYFIELD HILL, BLACKBURN, BB1 3PL
01254 590701 / 07988178904

Client: Mr S Dohal
Project: Woodfold Park Stud
Woodfold Park, Meller, Blackburn, BB2 7QA
Scale: 1:100 @ A1 Date: Sep 2023

Drawing No.
BB355-100-F
Purpose of Issue:
Planning

320230944P

This drawing is the copyright of Areeba Architecture Ltd and may not be reproduced in any form whatsoever without prior express written consent.