

Proposed Access
Scale 1:1250 @ A3




Line of sight 215m

Wall reduced to 900mm
above highway and trees
cut back to ensure clear
sight line

Line of sight at 2400mm from
highway edge

B6478

Line of sight 215m

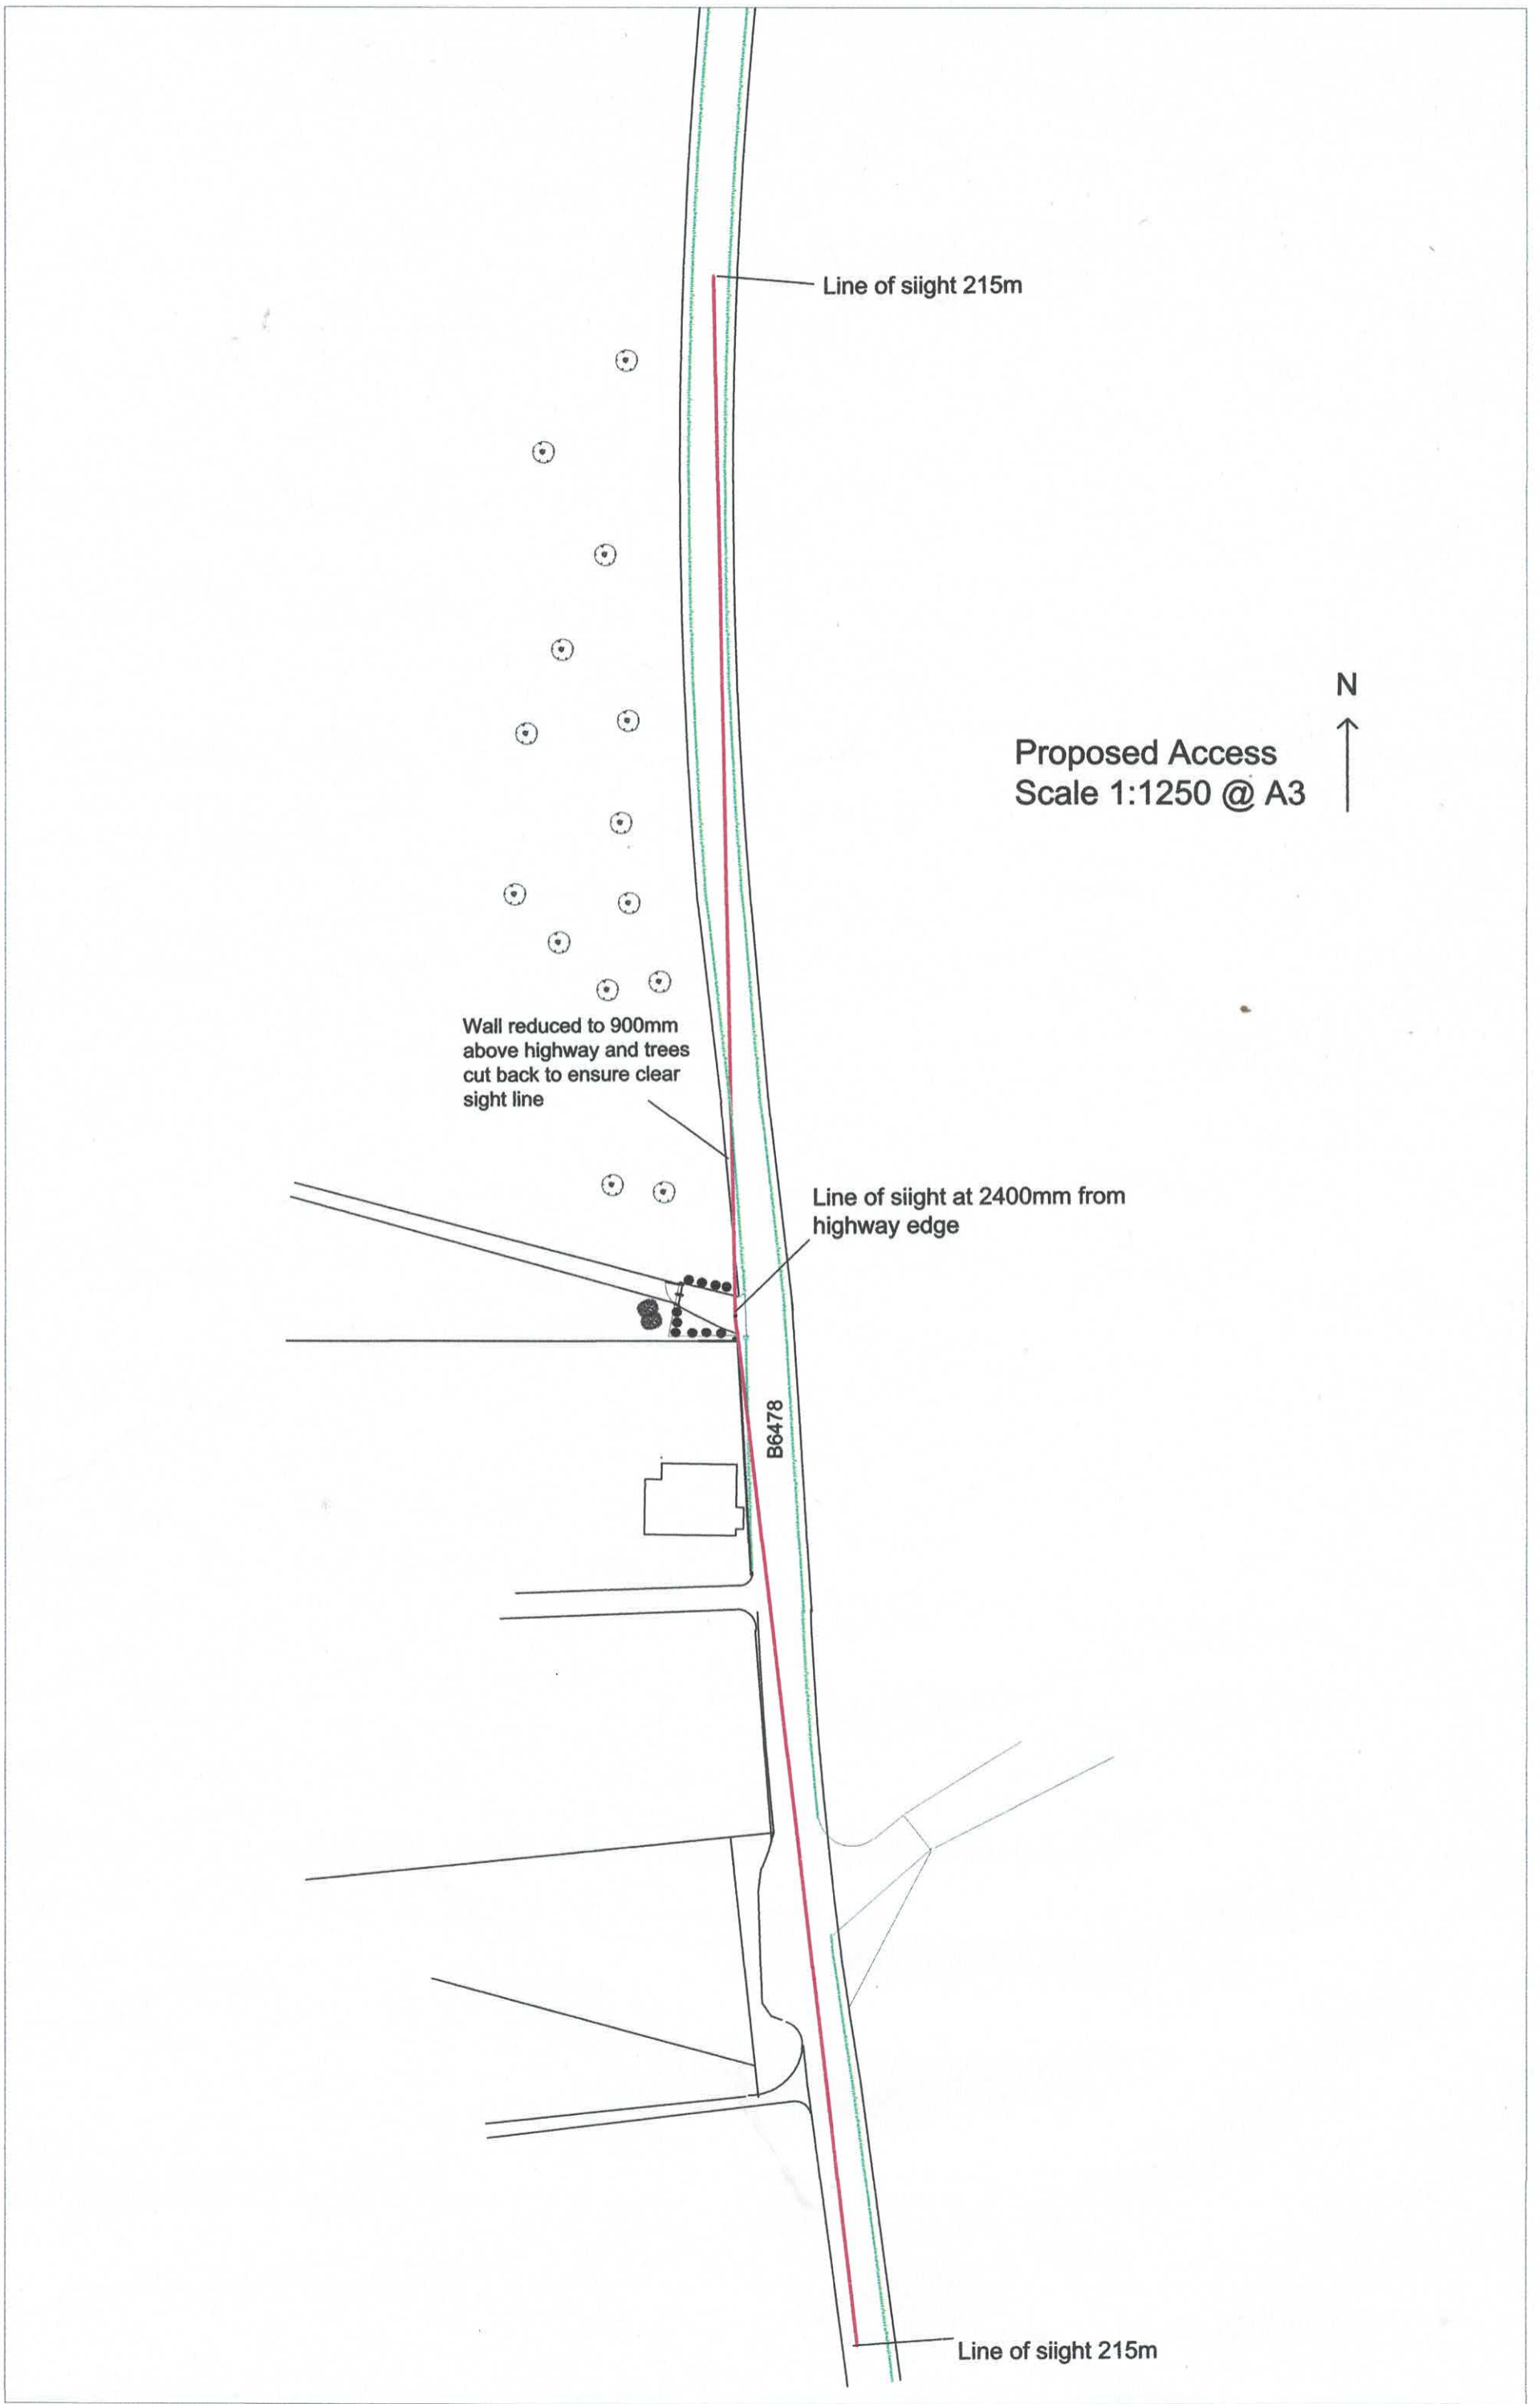

B6478



Proposed Access
Scale 1:100 @ A3