



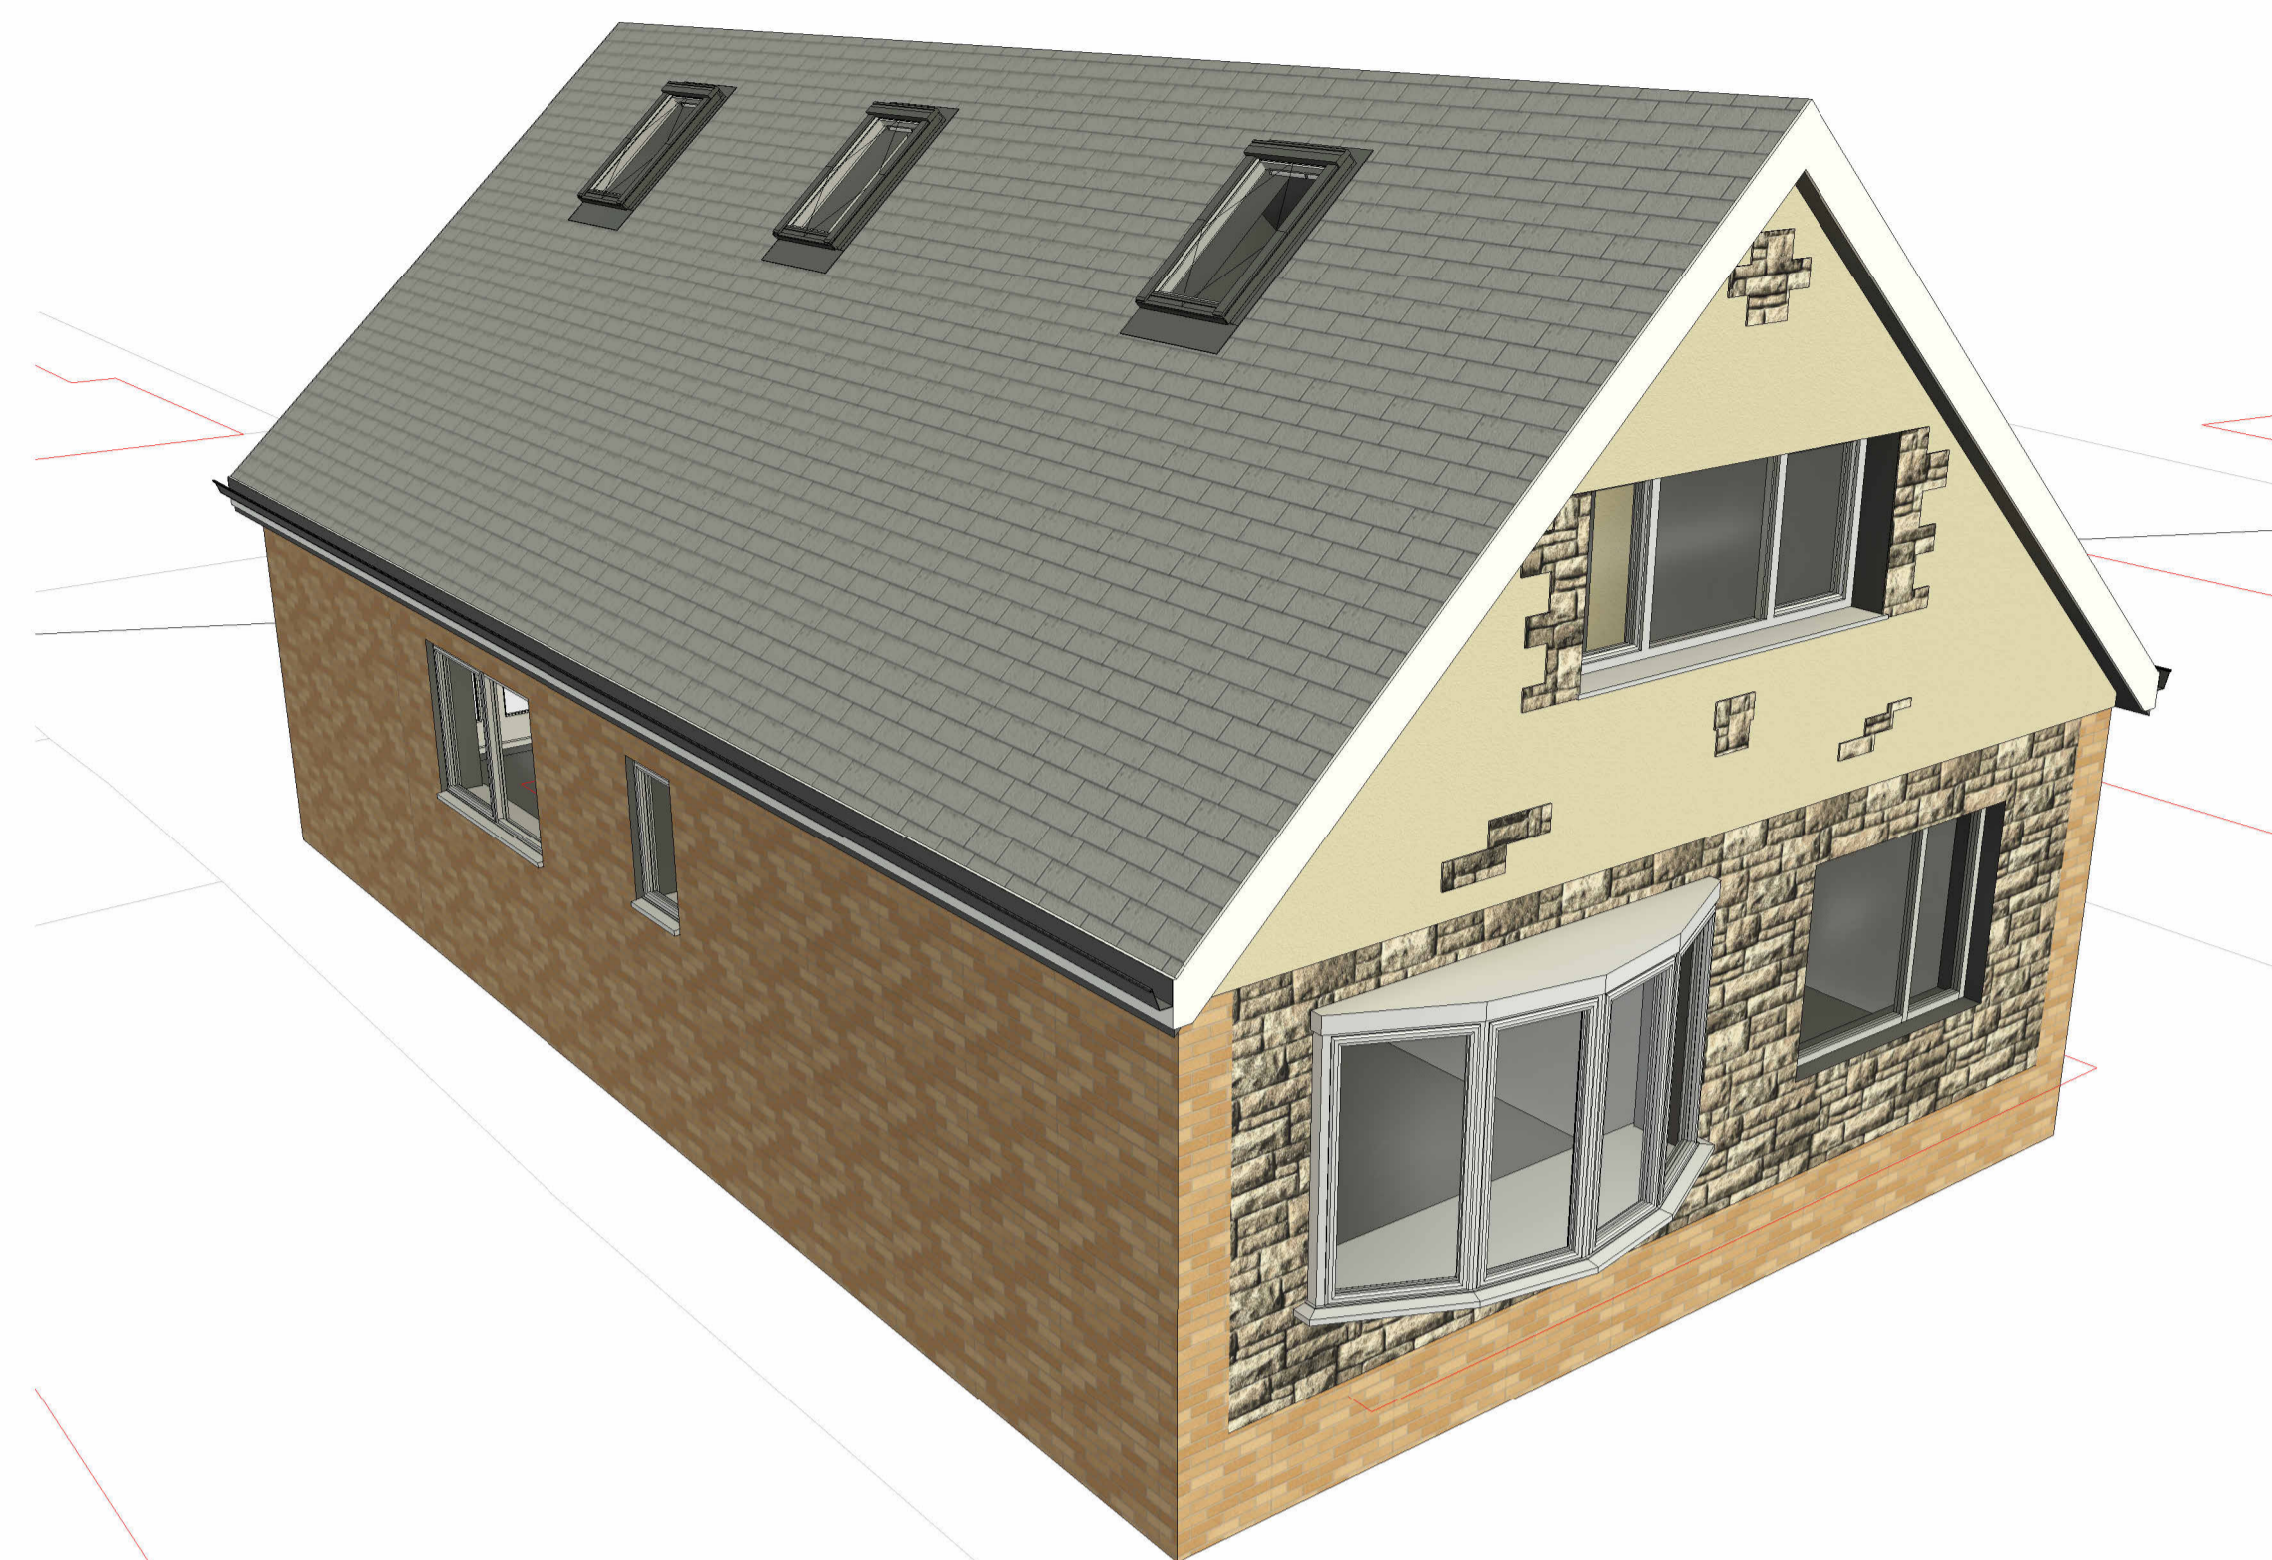


1 3D View 1

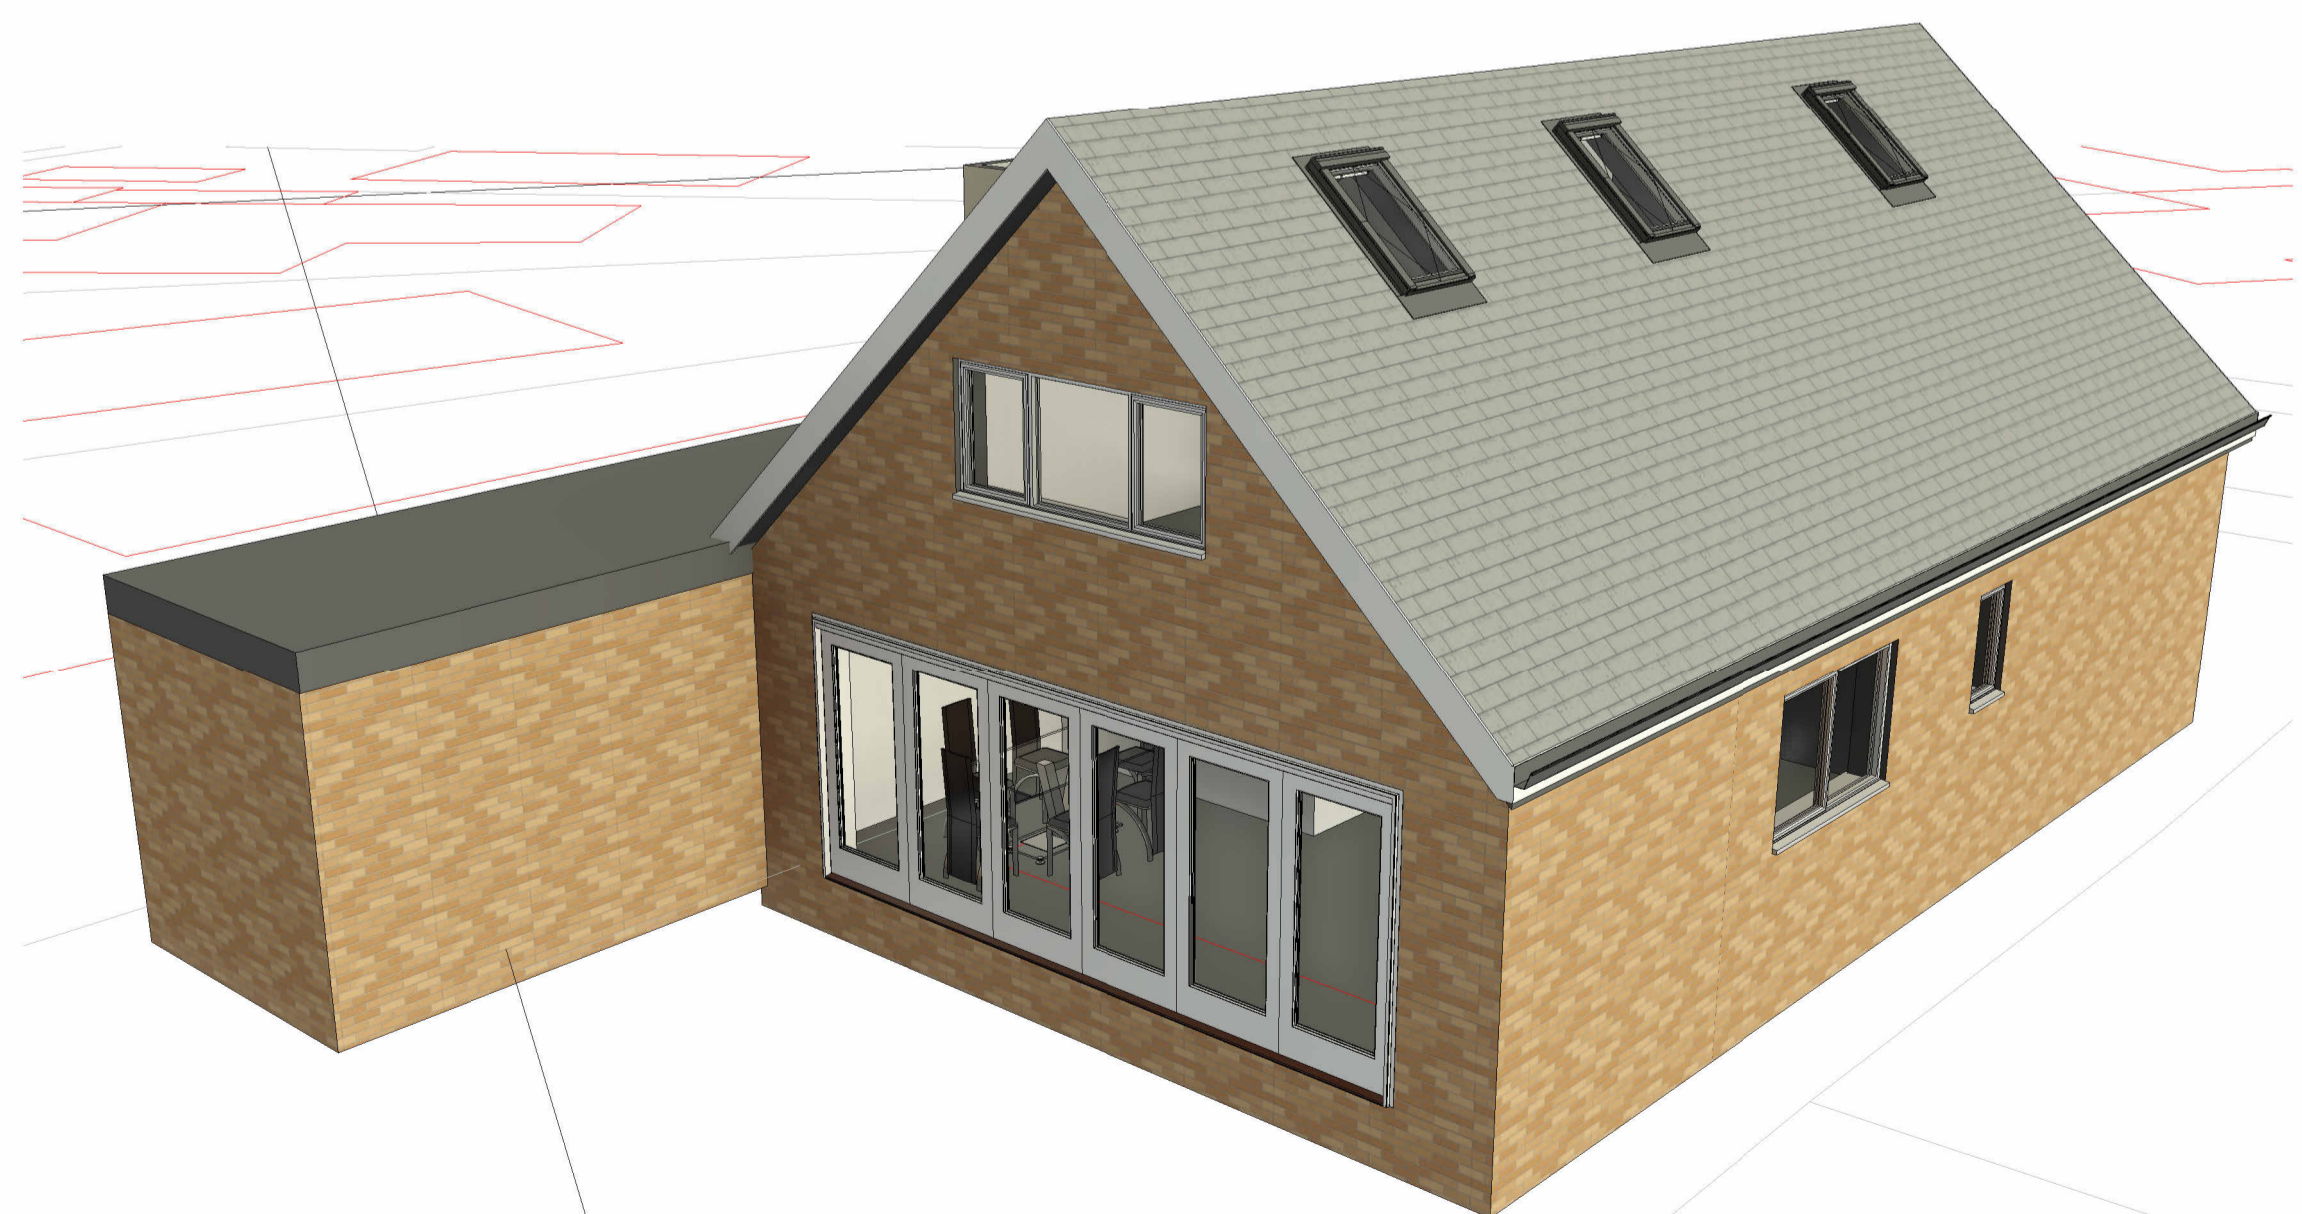

2 3D View 2



3 3D View 3

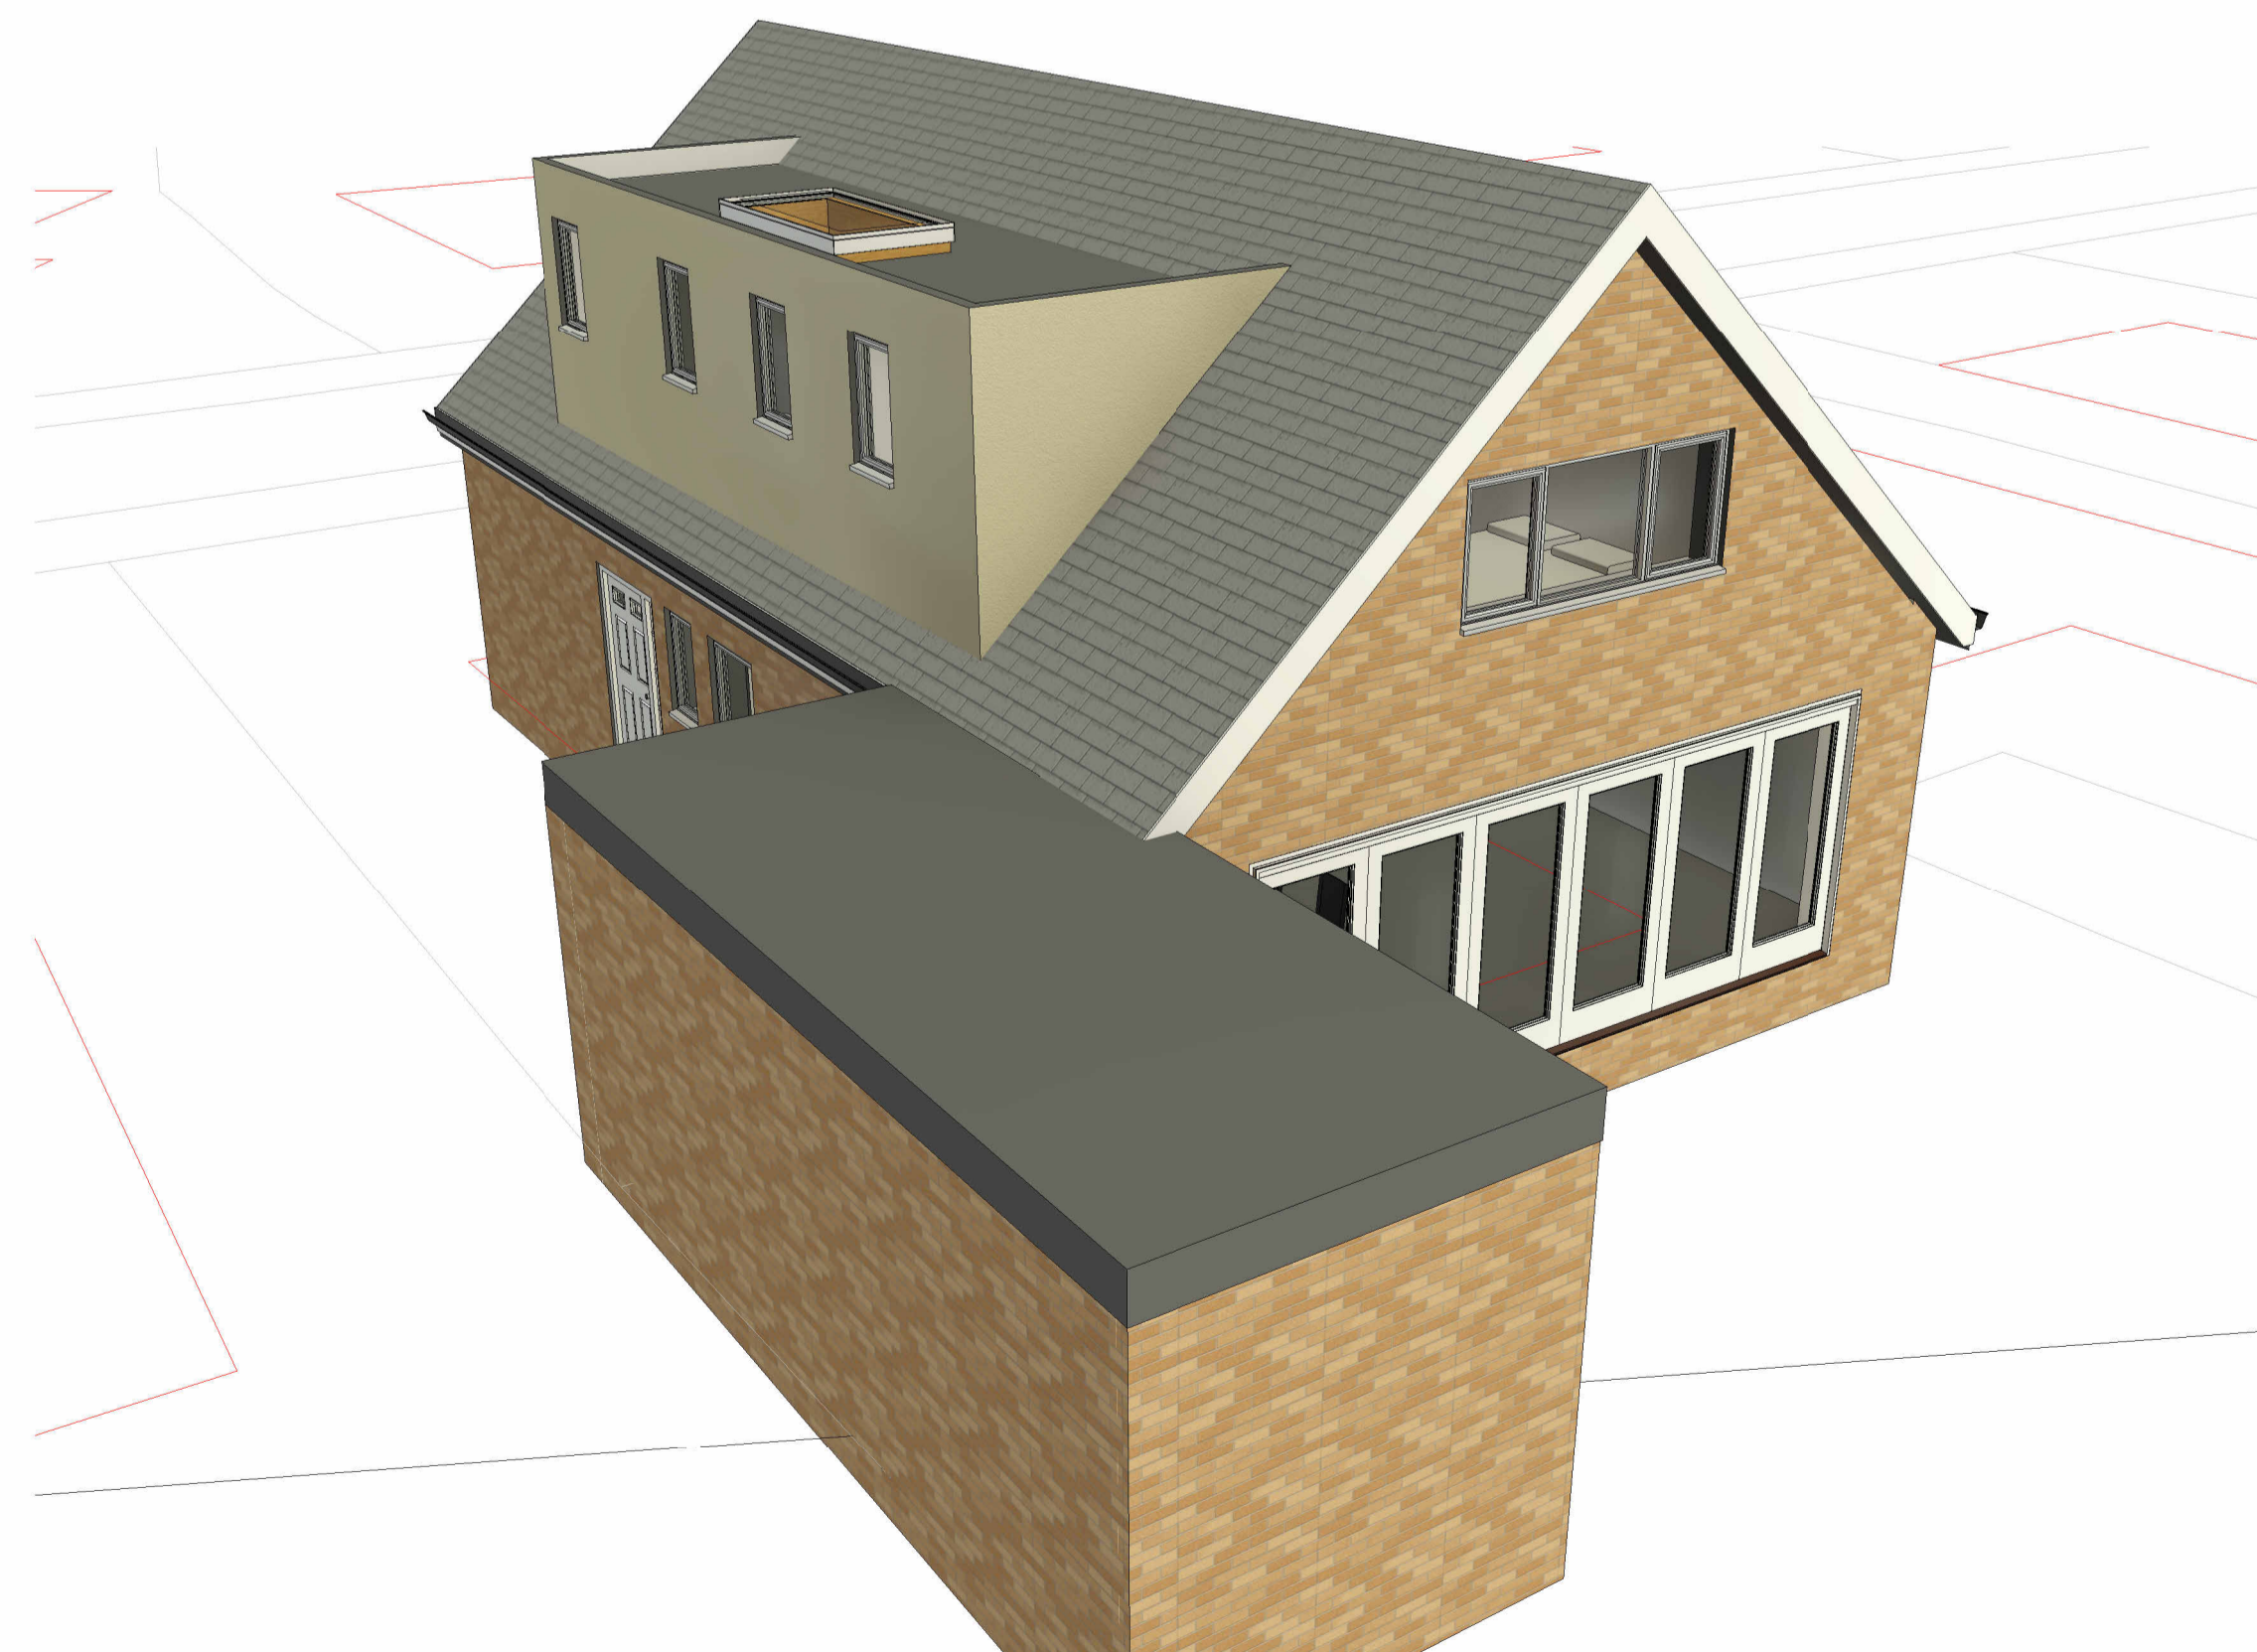

4 3D View 4

Peter Hitchen
Architects

Marathon House
The Sidings Business Park
Whalley, BB7 9SE

01254 823 885

www.peterhitchenarchitects.co.uk

NOTES:

No.	Description	Date

CLIENT: MR JENNINGS AND MRS AUGHTON
30 WADDOW GROVE
WADDINGTON
CLITHEROE
BB7 3JL

PROJECT: PROPOSED REAR
EXTENSION AND SIDE
DORMER

SHEET: PROPOSED 3D VISUALS

Project number PHA/894

Date 20/11/23

Drawn by LW

Checked by PH

A5.2

Scale

Sheet size A1