


STREET SCENE ELEVATIONS

NEW DWELLINGS - RAVENSCOURT - NEVILLE STREET - LONGRIDGE - PRESTON - PR3 3FD

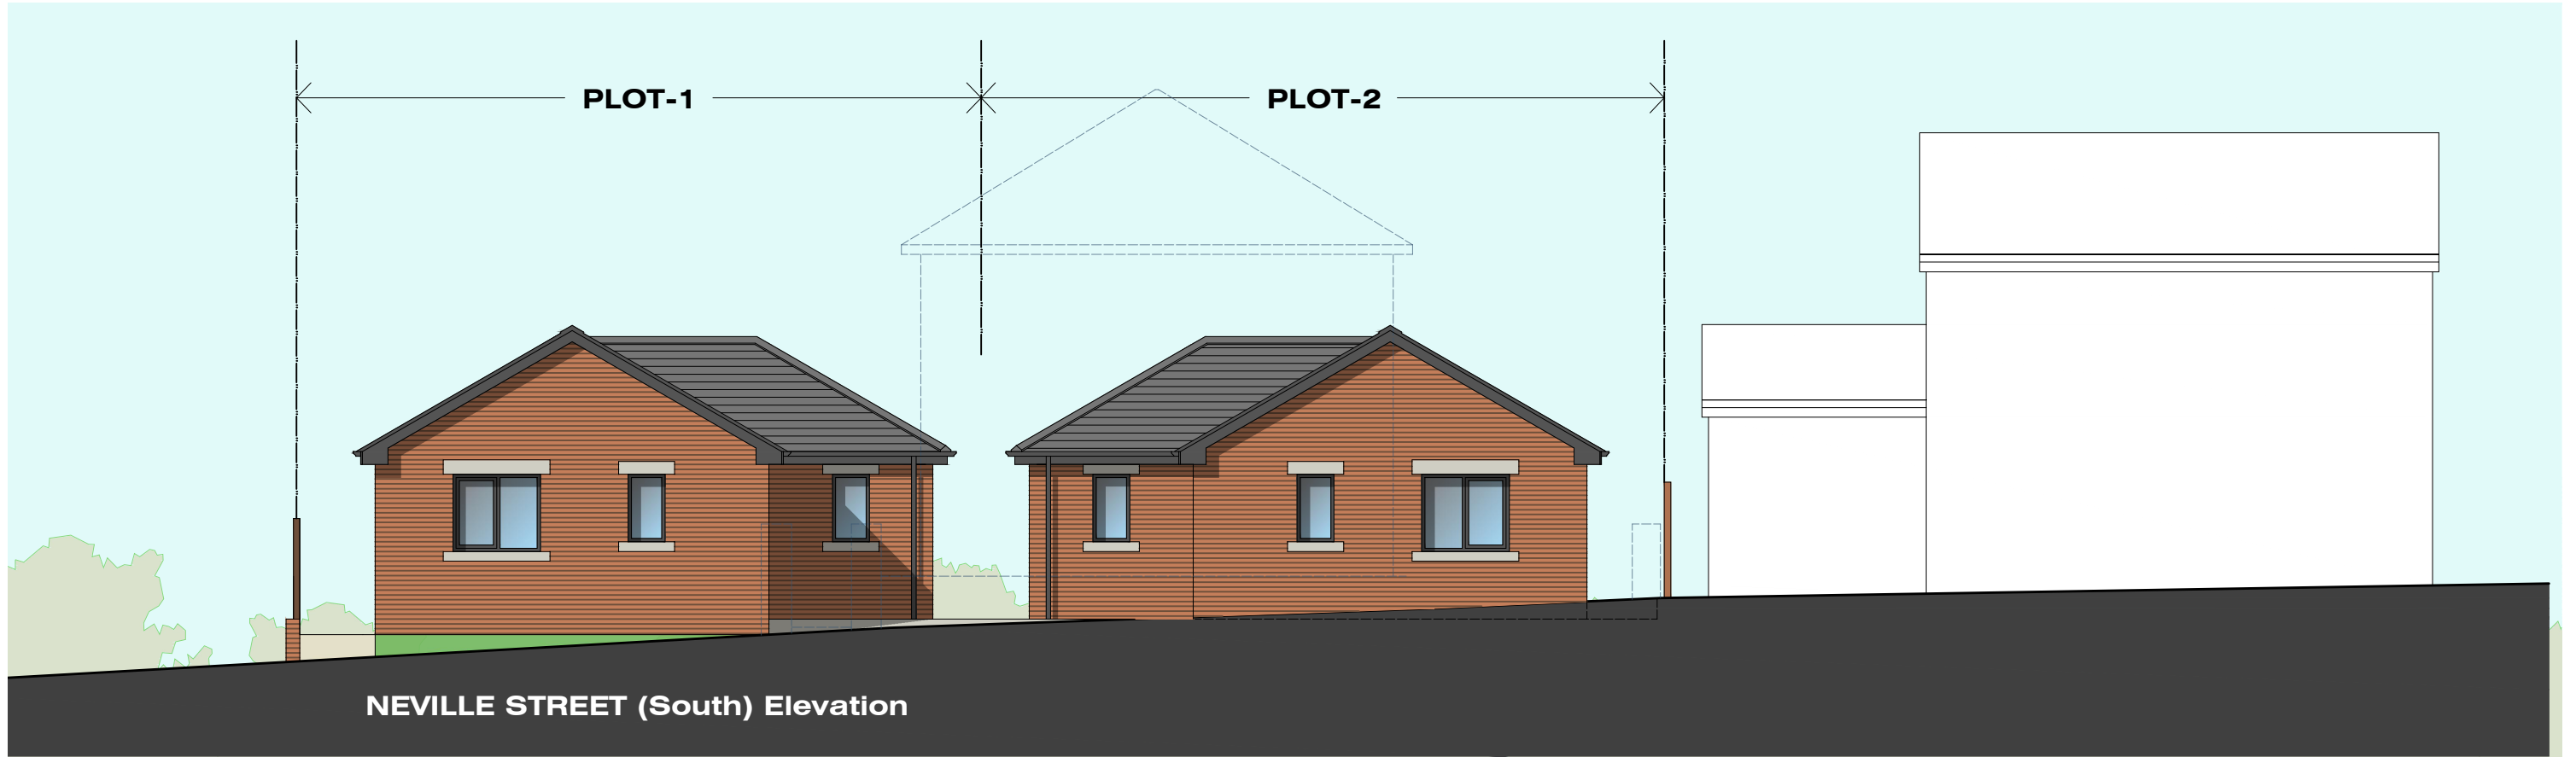

Rev-C: Planning amendments (24.01.24)
 Rev-B: Planning amendments (19.01.24)
 Rev-A: Minor amendments prior to submission of planning application (14.11.23)

DEVELOPMENT OF LAND: RAVENSCOURT NEVILLE STREET LONGRIDGE PRESTON PR3 3FD	JM-0263	005	Rev-C
	PROPOSED STREET SCENE ELEVATIONS		Date: 04.11.23 Drawn: J Monks Scale: 1:100 Size: A3
MONKS-ARCHITECTURAL-DESIGN			
25 BIRCHFIELD DRIVE - LONGRIDGE- PRESTON - PR3 3HP			