


EXISTING STREET SCENE ELEVATIONS

NEW DWELLINGS - RAVENSCOURT - NEVILLE STREET - LONGRIDGE - PRESTON - PR3 3FD



Neville Street (South) Elevation

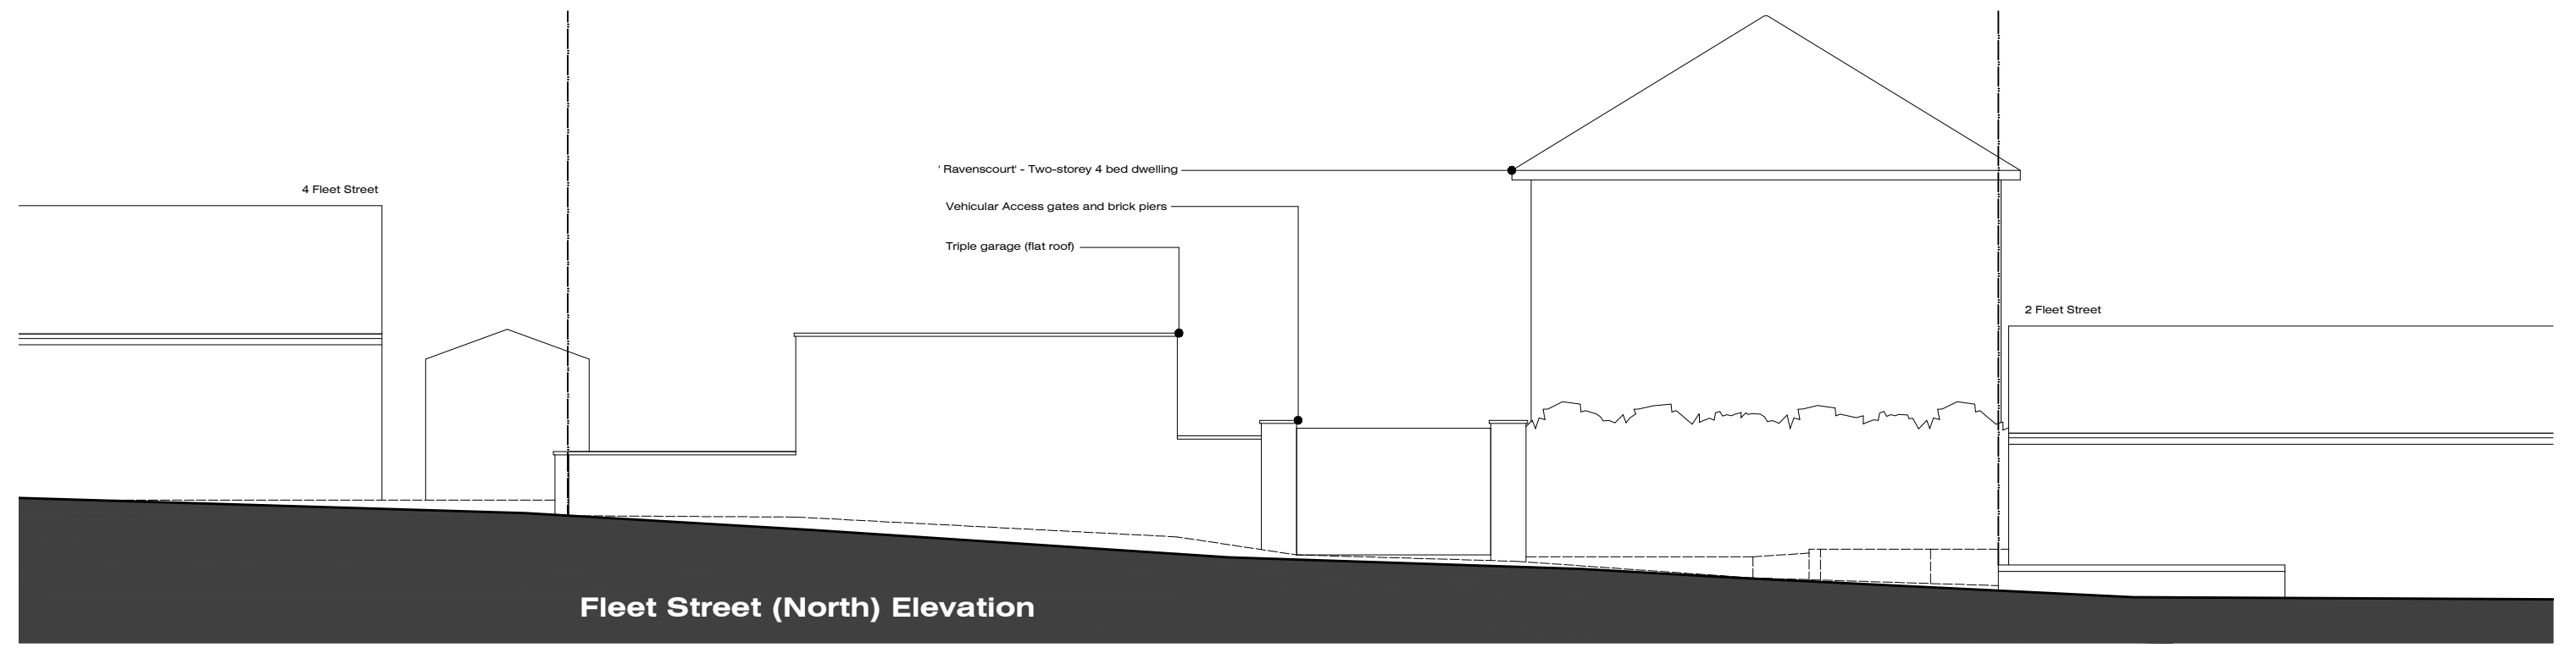

Fleet Street (North) Elevation

DEVELOPMENT OF LAND: RAVENSCOURT NEVILLE STREET LONGRIDGE PRESTON PR3 3FD	JM-0263	003	Date: 04.11.23 Drawn: J Monks Scale: 1:100 Size: A3
	EXISTING STREET SCENE ELEVATIONS		
MONKS-ARCHITECTURAL-DESIGN 25 BIRCHFIELD DRIVE - LONGRIDGE- PRESTON - PR3 3HP			