

PLAN NO 2 (REVISED)

COPY


HOUGH CLOUGH BARN, HOUGH CLOUGH LANE, CHIPPING, LANCASHIRE, PR3 2NT

Supplied by: www.ukmapcentre.com

Serial No: 275168

Centre Coordinates: 359789,442391

Production Date: 13/11/2023 20:40:47

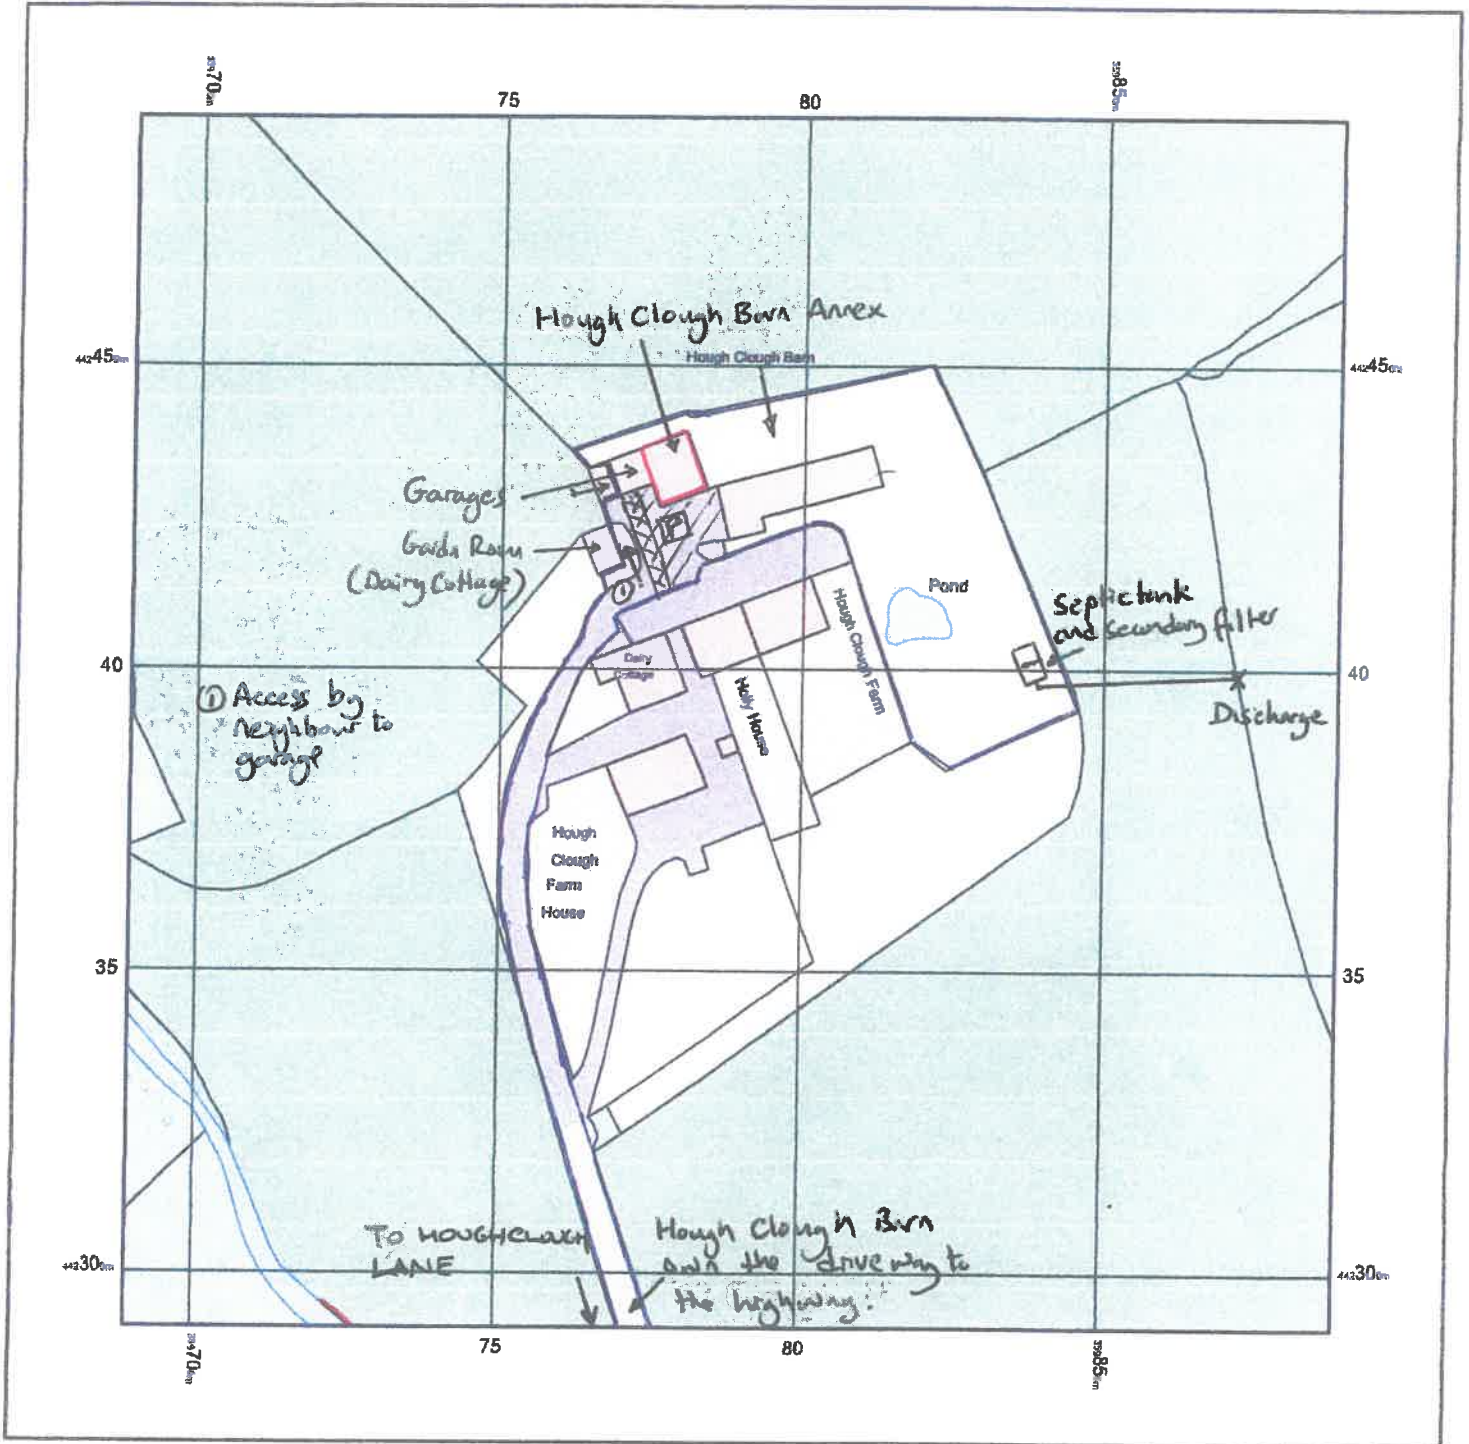

© Crown copyright and database rights 2023 Ordnance Survey 100048957. The representation of road, track or path is no evidence of a boundary or right of way. The representation of features as lines is no evidence of a property boundary.

0m 1cm = 12.5m 62.5m

Scale 1:1250

AT A4.

