

23/0960

AMENDED SITE PLAN 25/2/24.


Site plan A4

Supplied by: www.ukmapcentre.com

Serial No: 280077

Centre Coordinates: 359805, 442279

Production Date: 12/02/2024

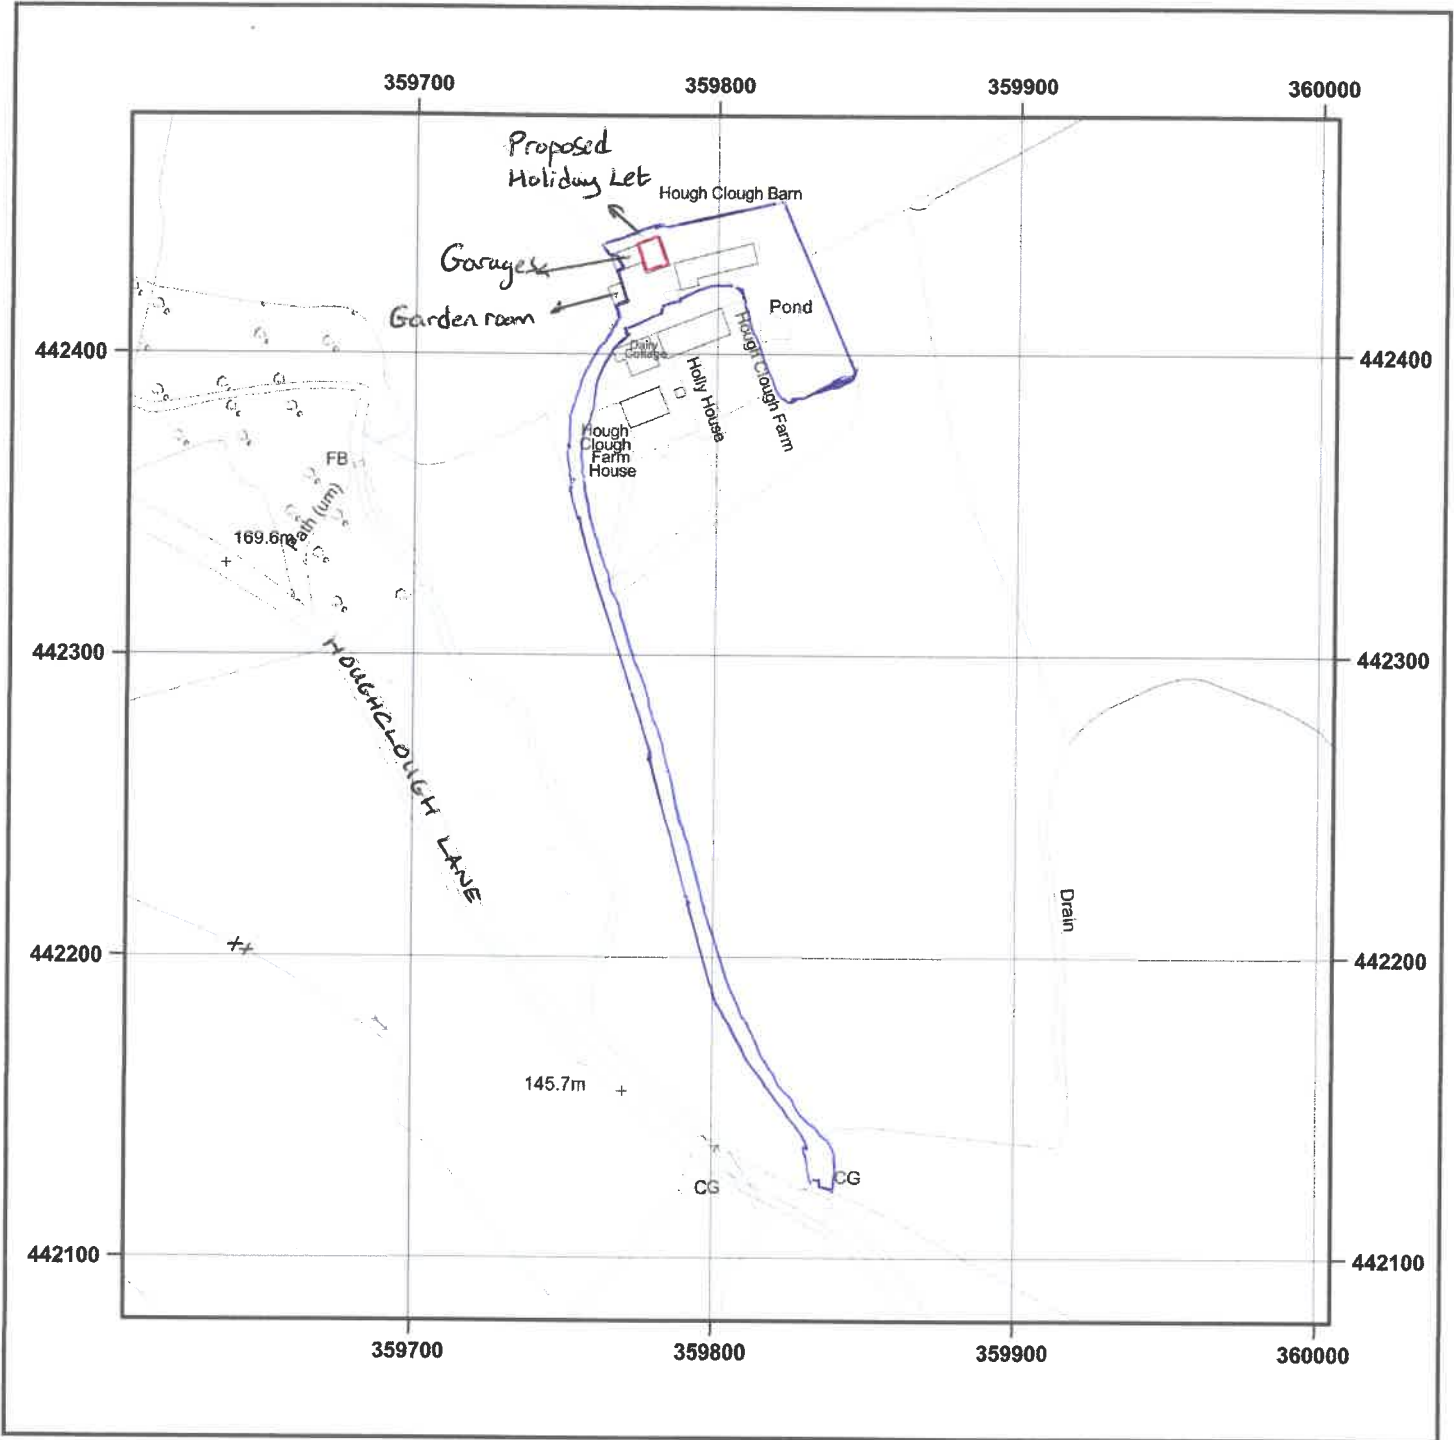

© Crown copyright and database rights 2024 Ordnance Survey AC0000848283.  
 The representation of road, track or path is no evidence of a boundary or right of way. The representation of features as lines is no evidence of a property boundary.

