
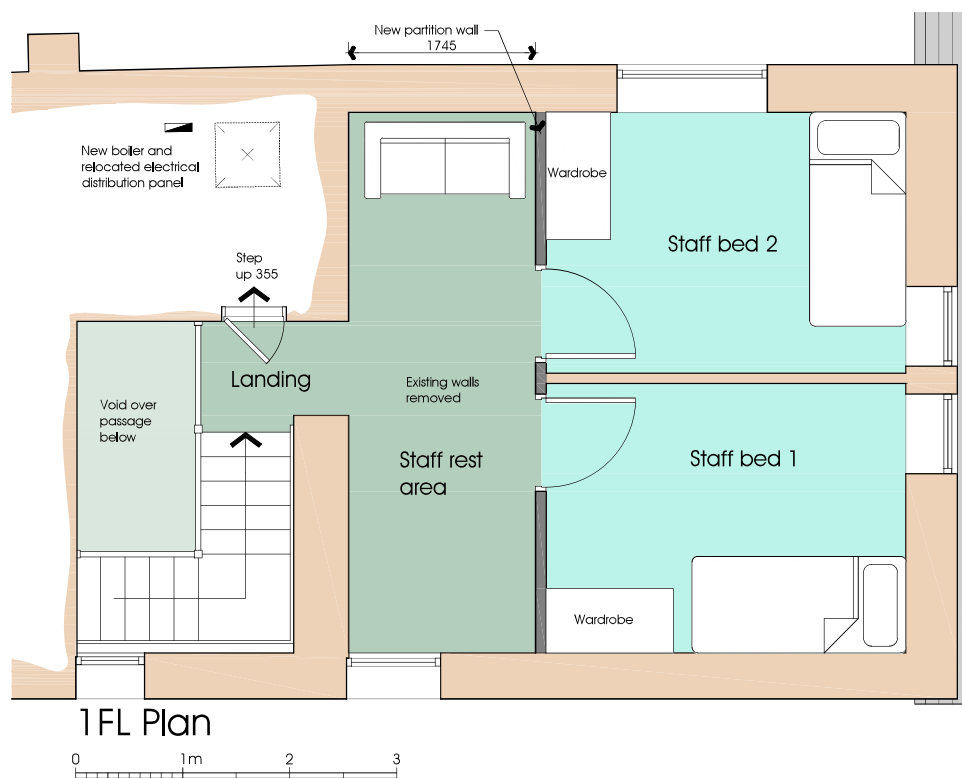


NOTES:
1: Do not scale this drawing, use figured dimensions only. 2: The Contractor, Sub-Contractor or specialist supplier are responsible for confirming all dimensions prior to fabrication. 3: Any dimensional discrepancies are to be reported to the Architect immediately.

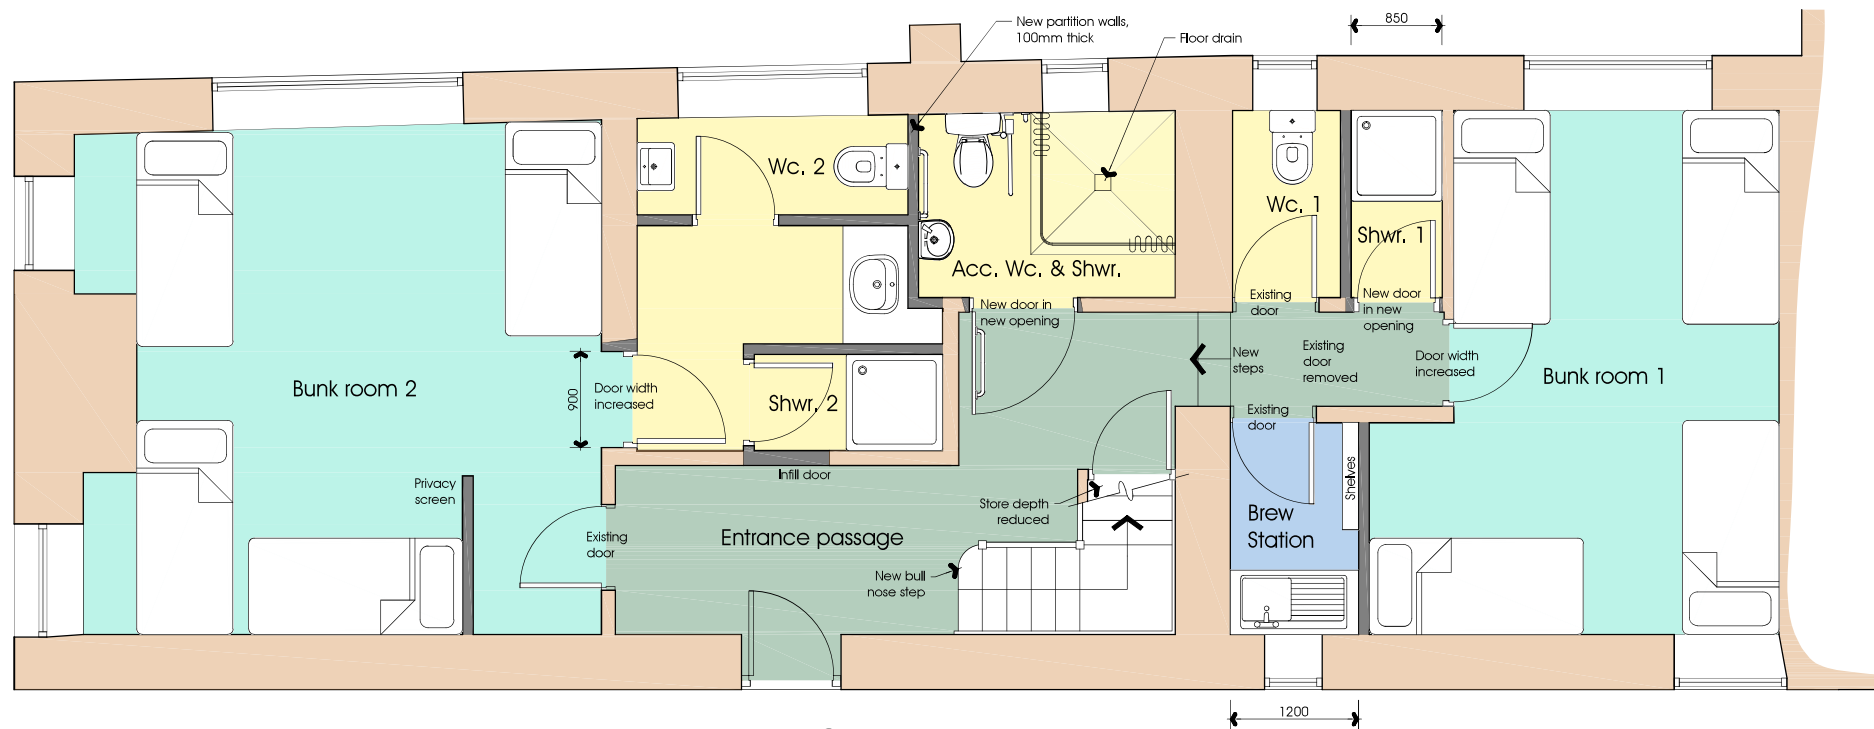

PGB Architectural Services LTD

Lily Cottage
12 Glen Avenue
Knowle Green
Preston
PR3 2ZQ

m. 07866 366565 t. 01254 820092 e. info@pgb-arch.com



CLIENT
Stonyhurst College
Avenue Farm, Avenue Road
Clitheroe
BB7 9QB

PAPER SIZE A3
DATE Jan 2014

PROJECT
Proposed conversion
of existing bunkhouse
to residential dwelling

JOB NO. 2694
SCALE 1:50

DRAWING TITLE
Existing Plans

DRAWING NO. 40
REVISION