


DOG & PARTRIDGE LOCATION PLAN 1:1250

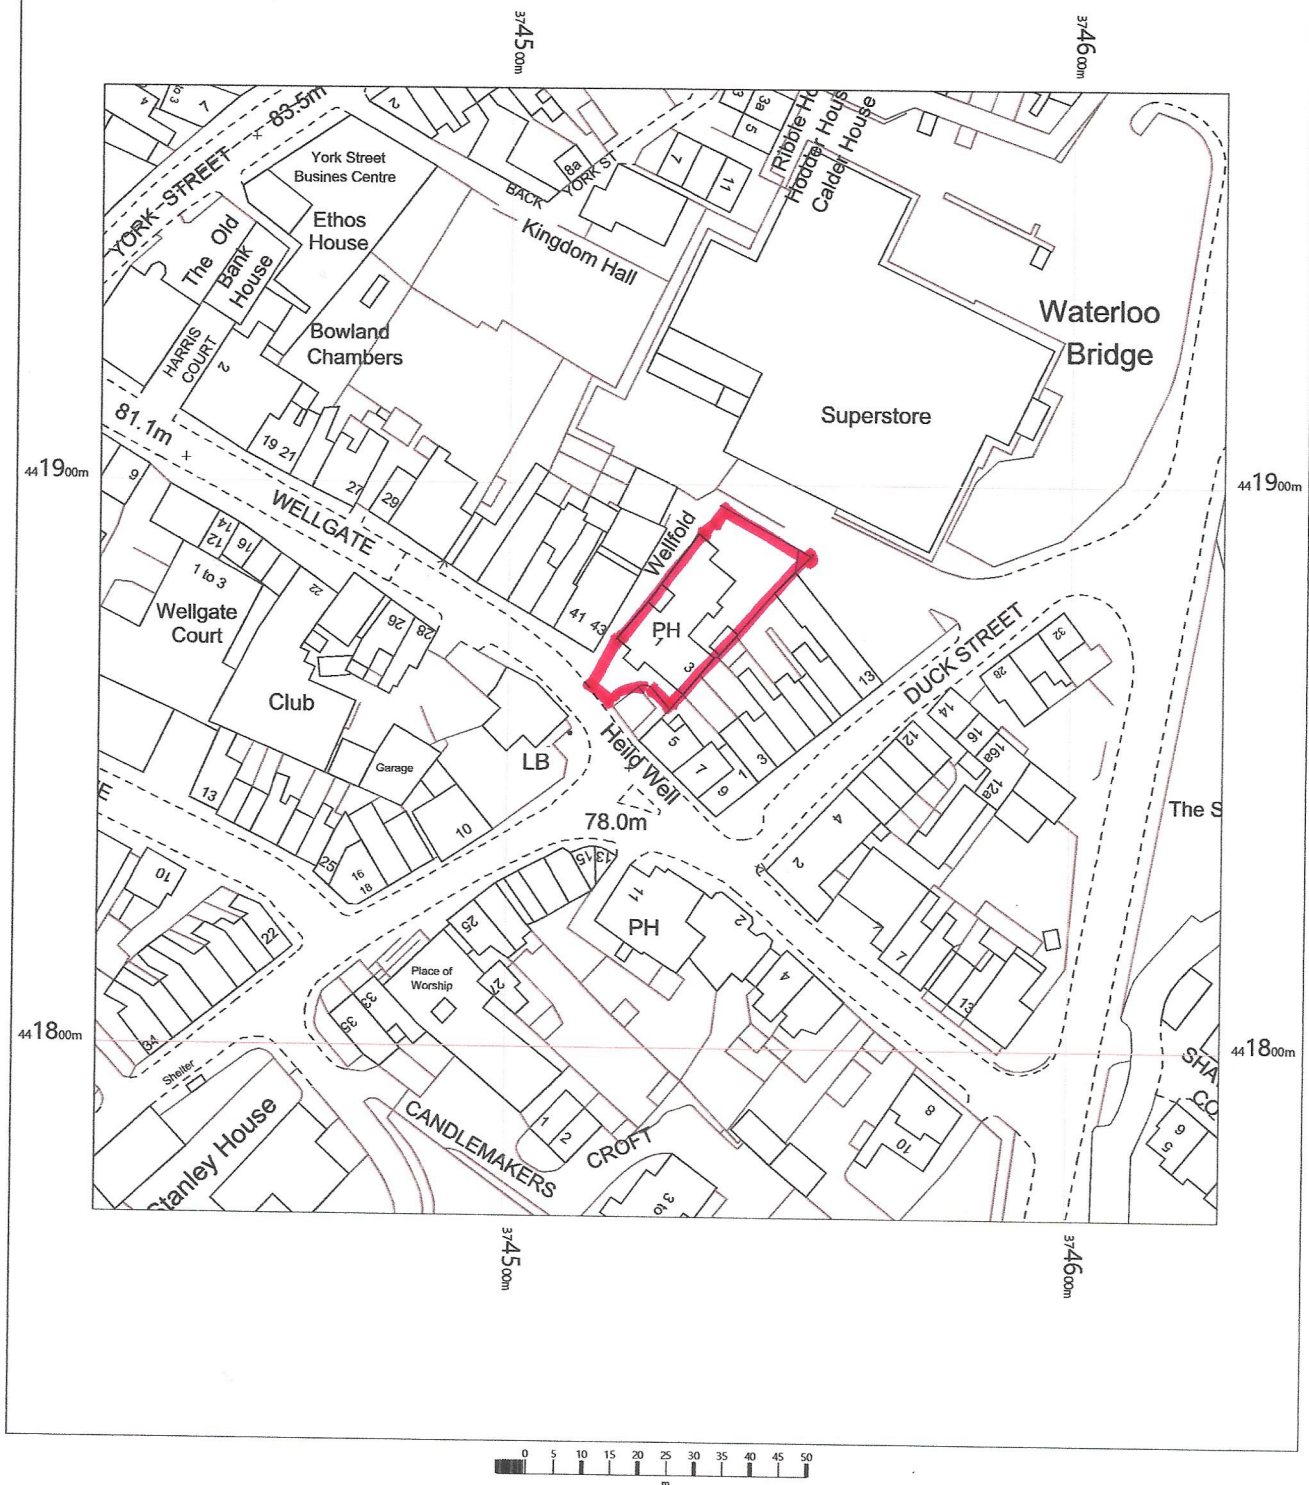

OS MasterMap 1250/2500/10000 scale
Friday, July 15, 2022, ID: BLJT-01050329
www.planningapplicationmaps.co.uk

1:1250 scale print at A4, Centre: 374527 E, 441870 N

©Crown Copyright Ordnance Survey. Licence no. 100051661

