




All Dimensions to be checked on site prior to work commencing on site.
All discrepancies must be reported

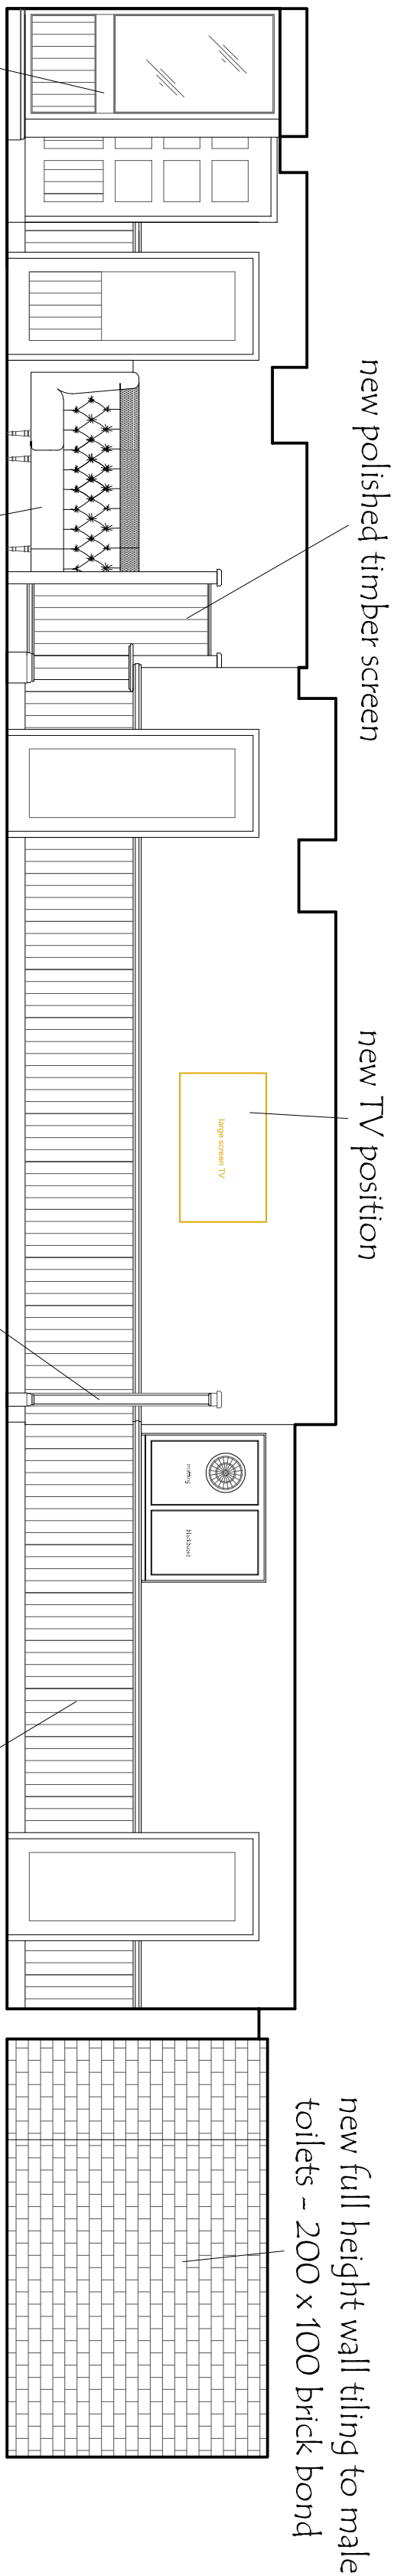


internal elevation A

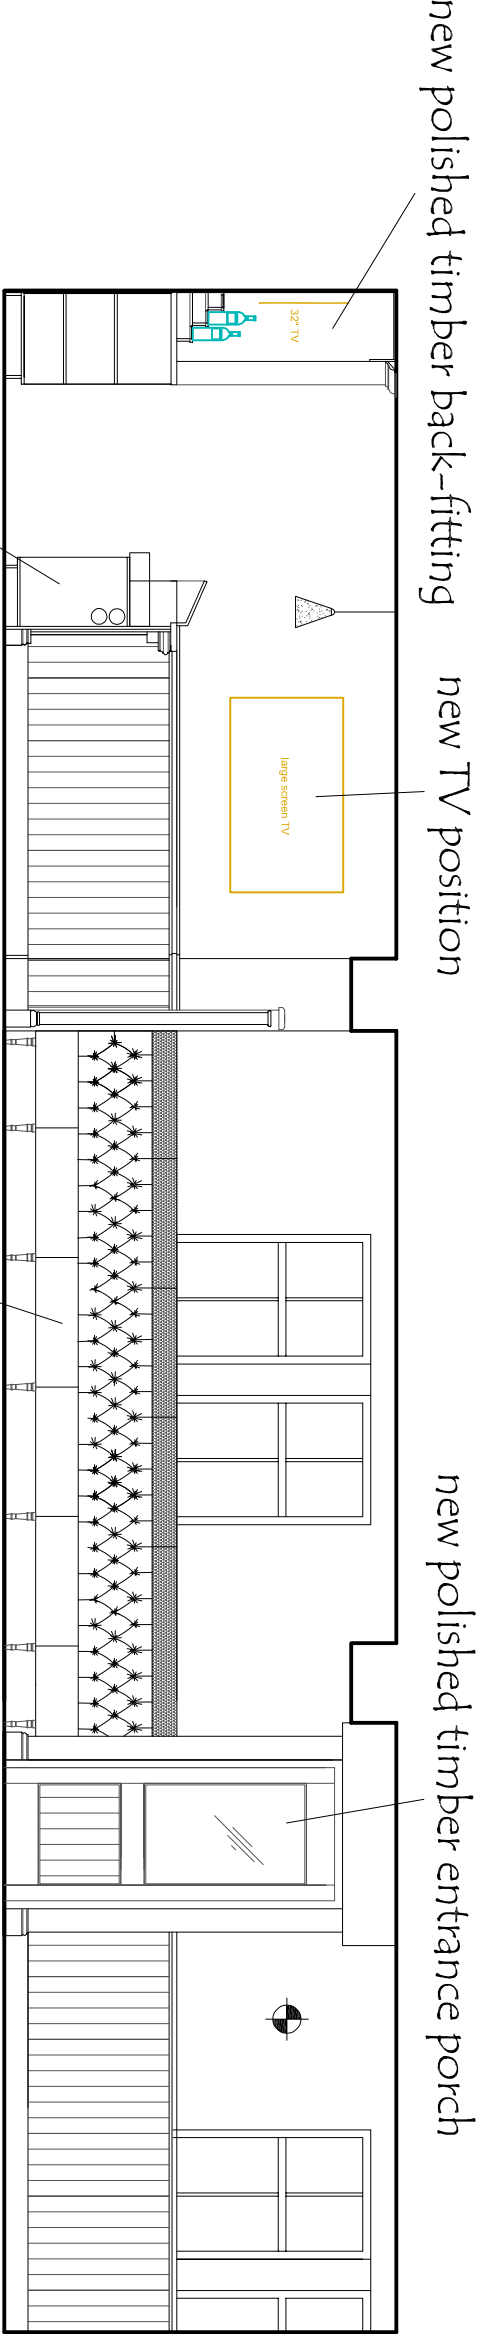


internal elevation B

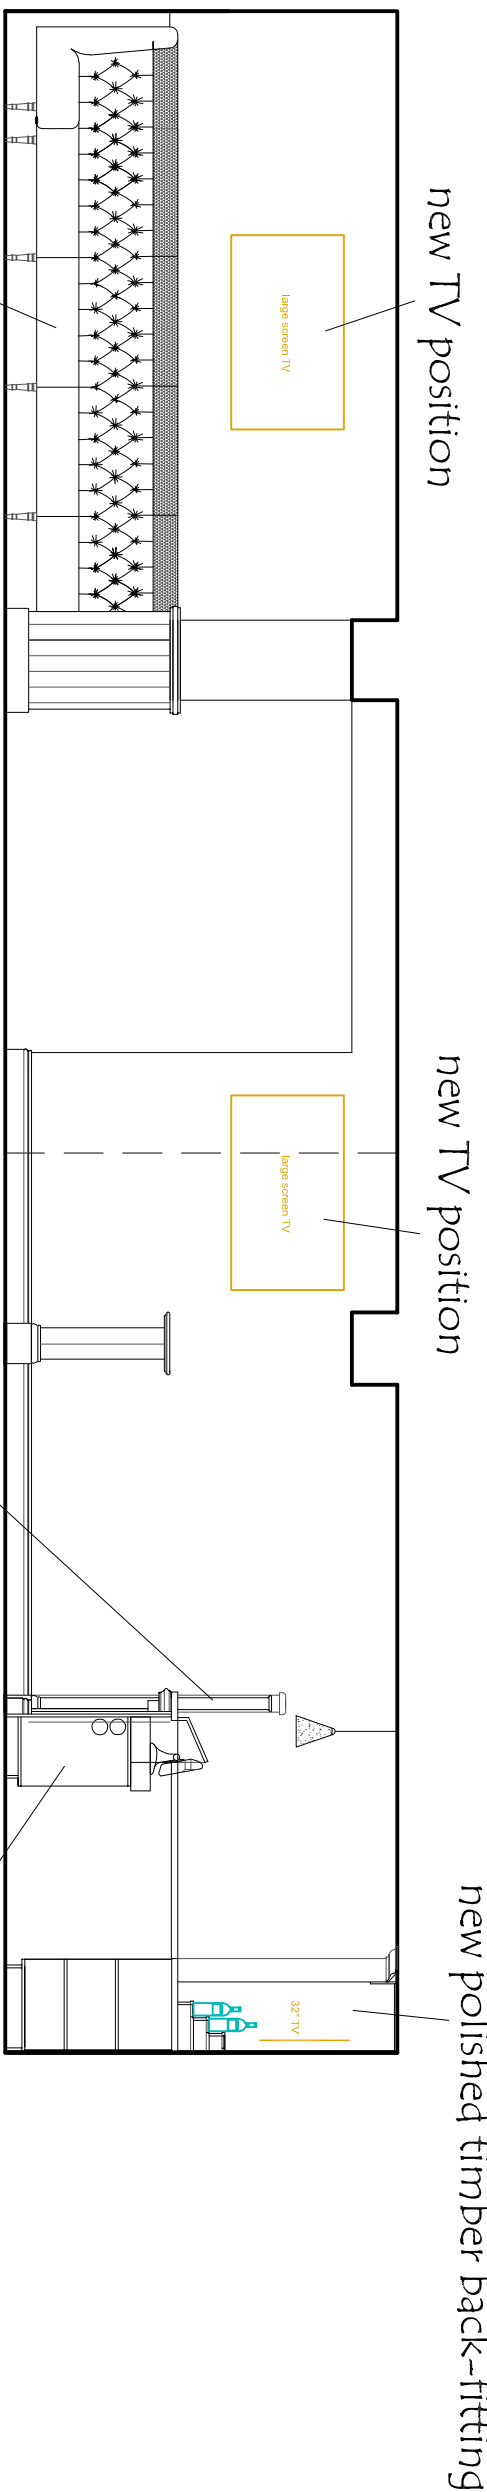

internal elevation C

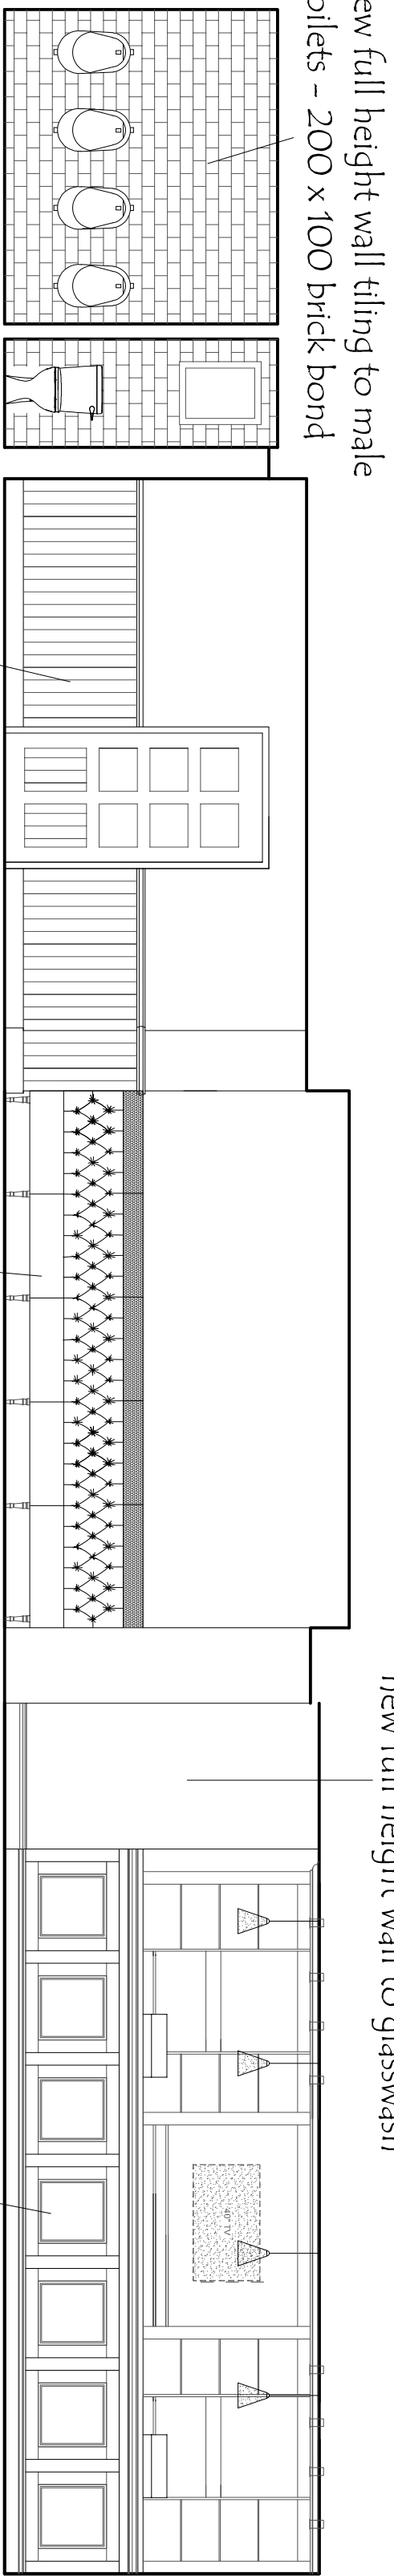

internal elevation D

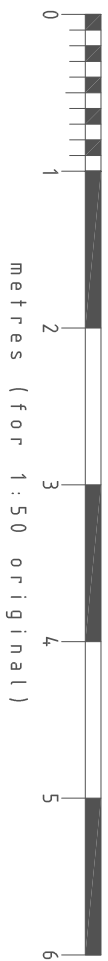

DRD ARCHITECTURE INTERIOR DESIGN corporate • hospitality • leisure	
DRD Architectural & Interior Design LTD The Studio 34 Lime Tree Avenue Retford Nottinghamshire DN22 7BA t: +44 (0) 1909 768 763 info@drd-design.co.uk	
CLIENT:	Craft Union Pub Co
PROJECT:	Dog & Partridge 1 - 3 Wellgate Clitheroe, Lancs' BB7 2DS
TITLE:	proposed internal elevations
STATUS:	PLANNING
DRAWN BY:	Dave Robinson
DATE:	28/08/2022
SCALE:	1/50 @ A1
DRAWING No:	1900.8
REV:	A