

dog & partridge @ clitheroe


All Dimensions to be checked on site prior to work commencing on site.
All discrepancies must be reported

revisions
A 04.10.2023 DR
layout revised to suit listed building issues
existing office walls at first floor re-instated

DRD
ARCHITECTURE
INTERIOR DESIGN
corporate • hospitality • leisure

DRD Architectural & Interior Design LTD
The Studio | 34 Lime Tree Avenue | Retford
Nottinghamshire | DN22 7BA
t: +44 (0) 1909 768 763
info@drd-design.co.uk

CLIENT:	Craft Union Pub Co
PROJECT:	The Dog & Partridge 1 - 3 Wellgate Clitheroe, Lancs' BB7 2DS
TITLE:	existing & proposed first floor layout (no works)
STATUS:	PLANNING
DRAWN BY:	Dave Robinson
DATE:	07/03/2022
SCALE:	1/50 @ A1
DRAWING No:	1900.2
REV:	A

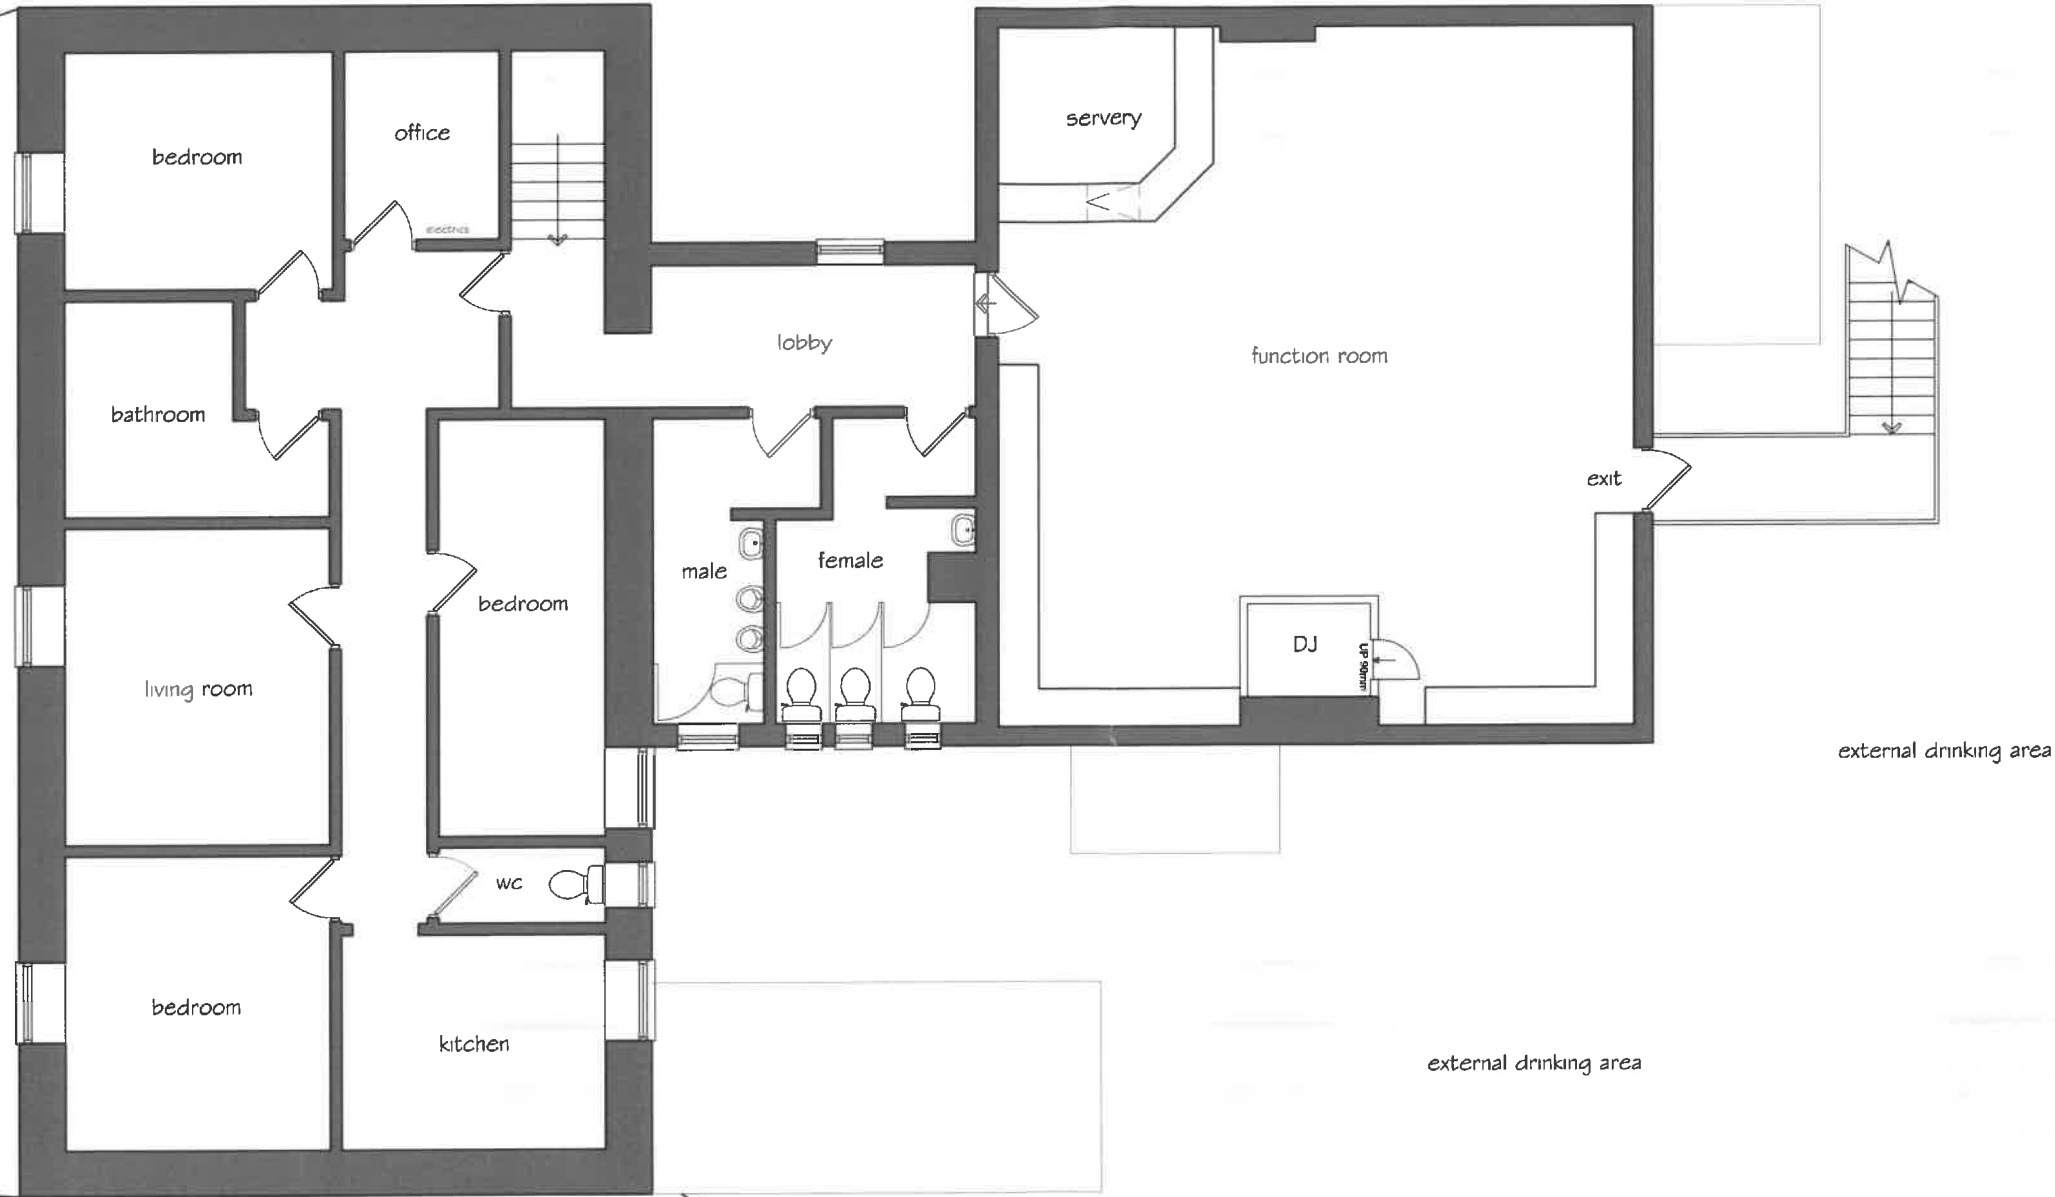

existing first floor layout - no works to this level

