


East Facing Elevation


South Facing Elevation

North Facing Elevation


Material Specification:
 Wall,
 To boundary side 225 solid concrete block.
 To 3 sides, structural timber frame clad externally with Larch horizontal cladding boards.
 Roof,
 Slate effect steel composite panel sheeting, colour slate blue.
 Doors and windows UPVC colour light oak.
 Gutters,
 125 Black UPVC. gutter and pipe to ground.

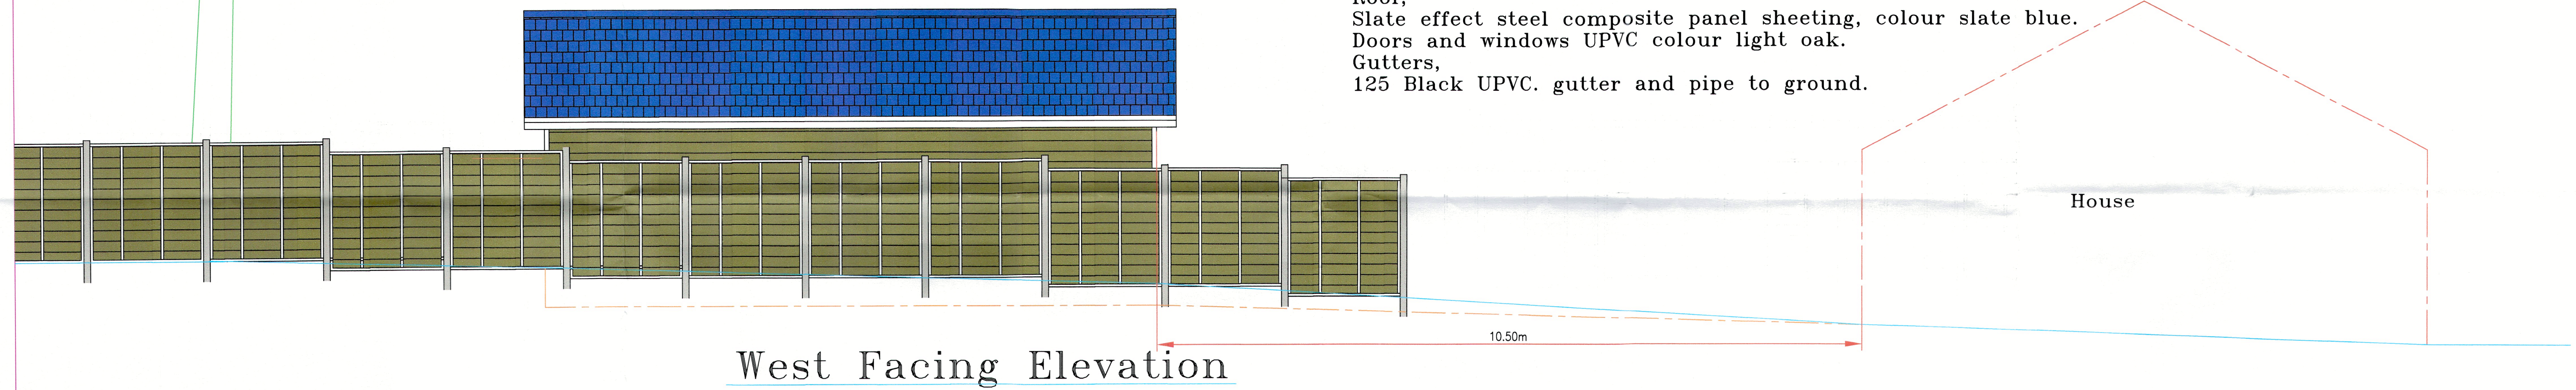


West Facing Elevation

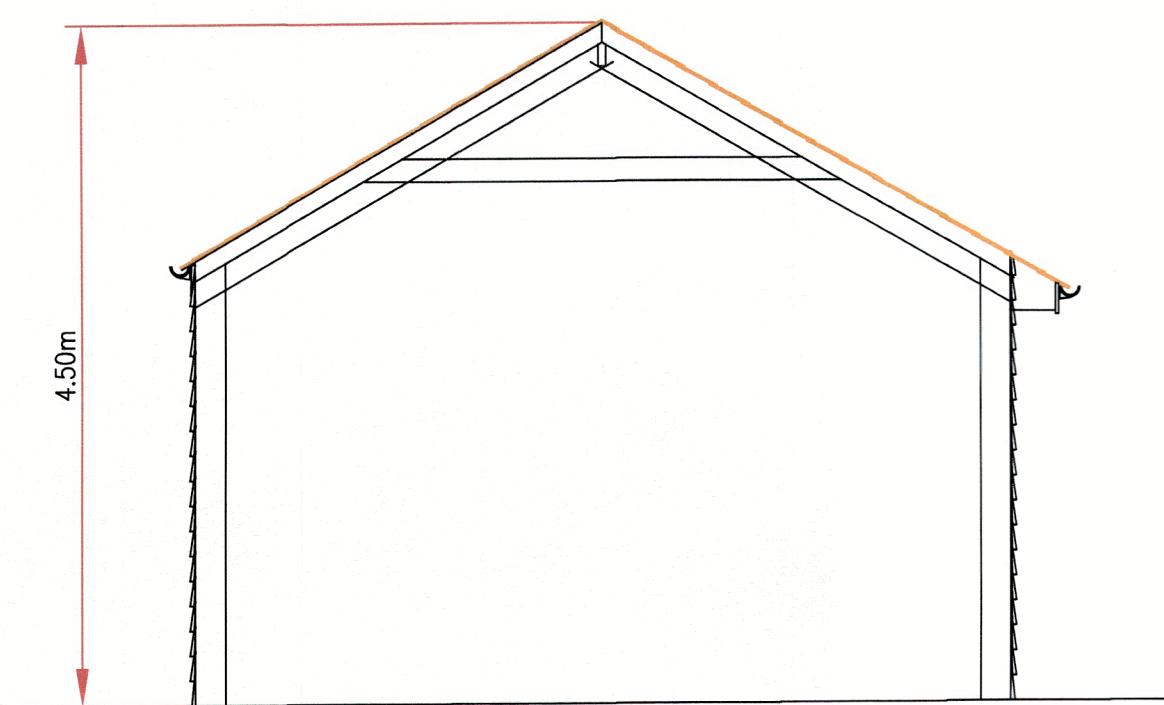

Section

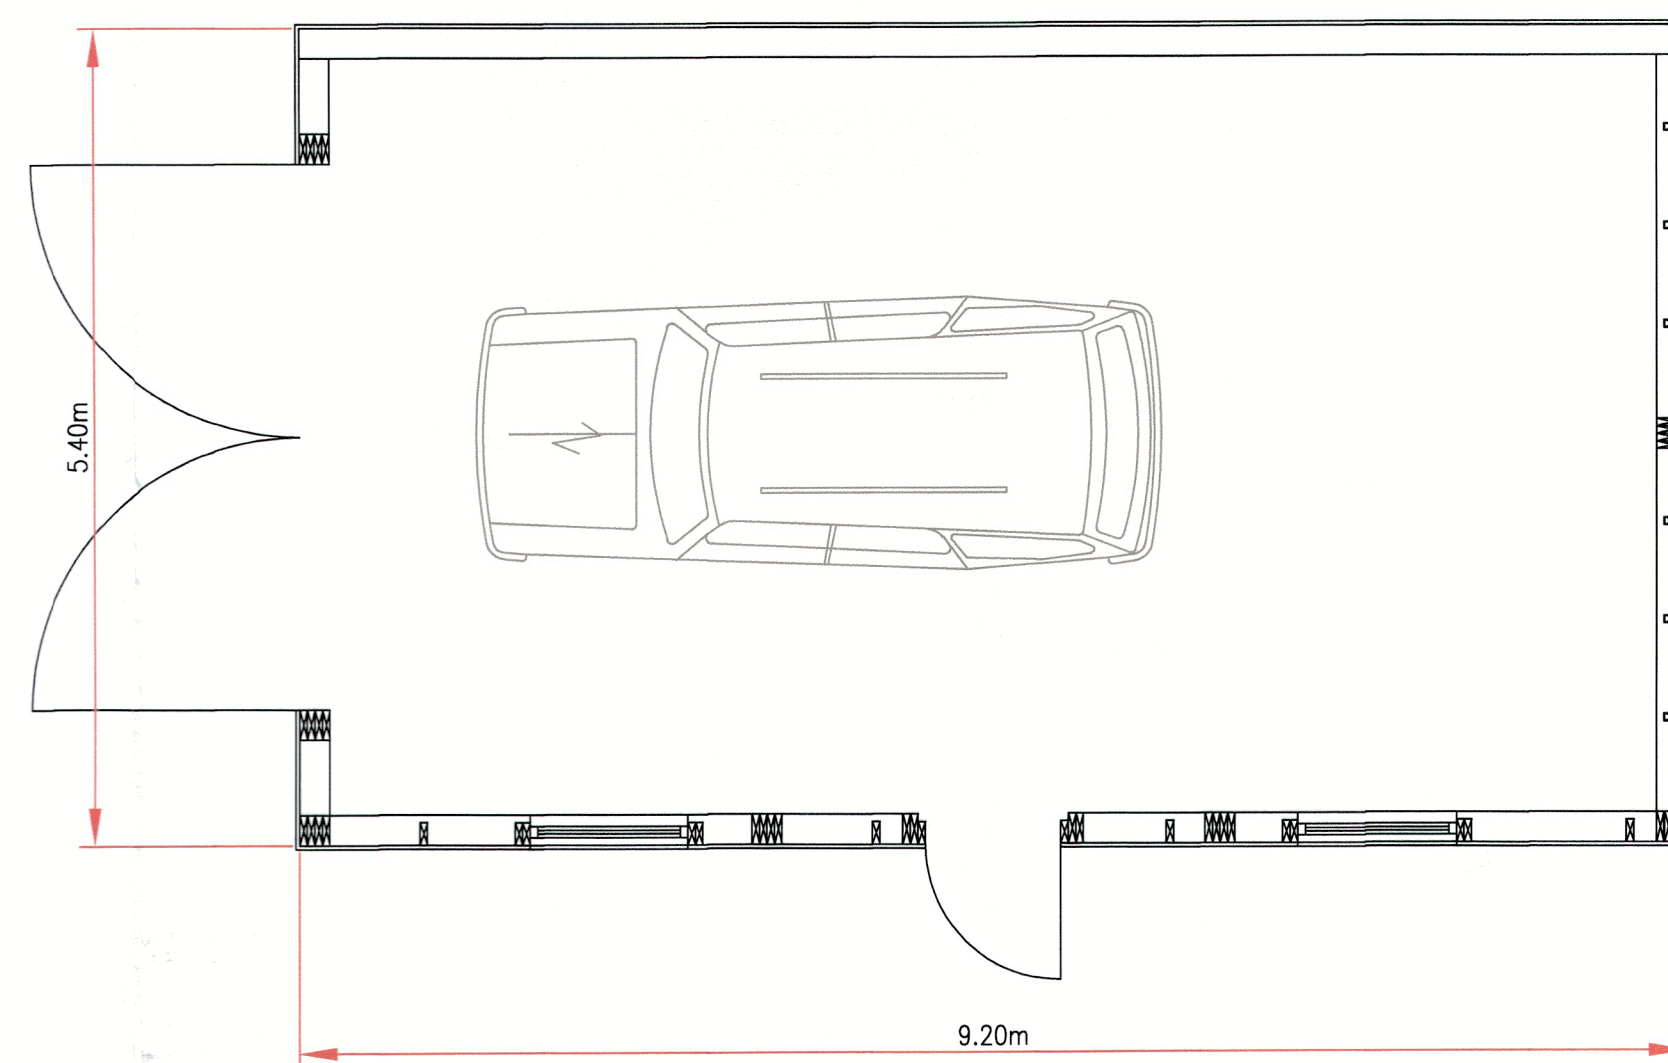

Floor Plan

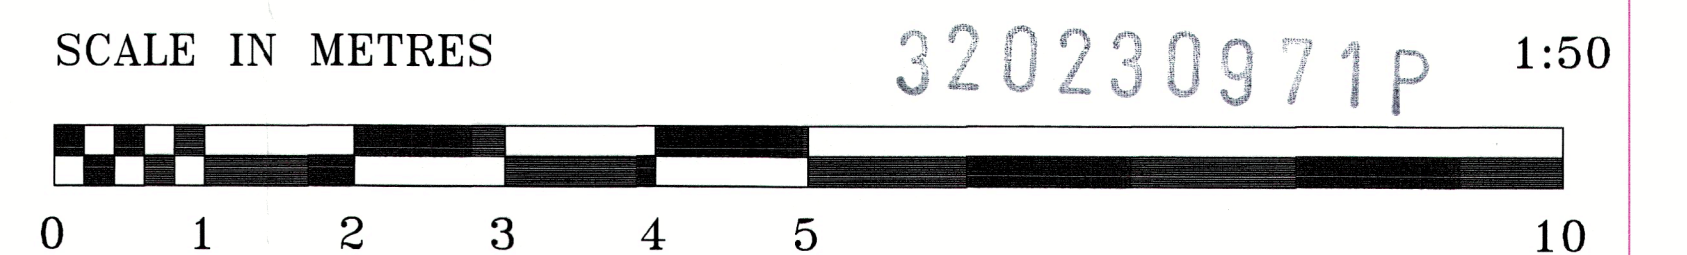

TITLE
 Proposed Elevations And Layout For A Timber Framed Garage Structure To The Rear Garden Of The Property. Re-submission

Plans prepared for:
 Mr. & Mrs. P.H. Marsden.
 Kemple Side.
 Clitheroe Road.
 Knowle Green.
 Preston.
 PR3 2YS.

Scale	Reference
1:50 & as shown	
Date	
Nov. 2023	

18PortalStructure40DegRoofPaulMarsdenSpecial