


Ground Floor Proposed Plan

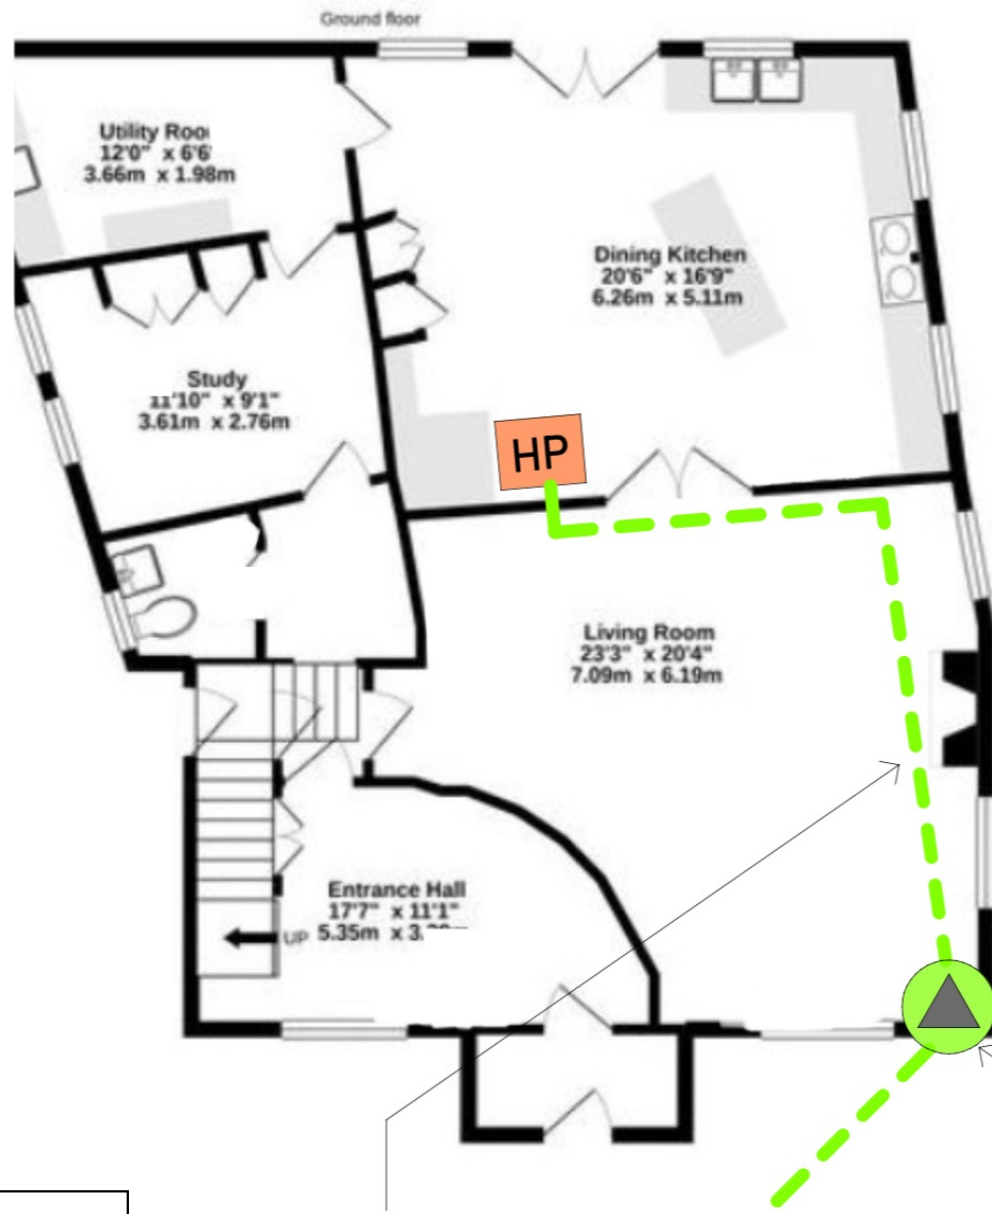


Pipe route through ceiling void

Legend

- Borehole location
- Borehole Piping route
- New heat pump unit

Indicative Pipe Route Cross Section

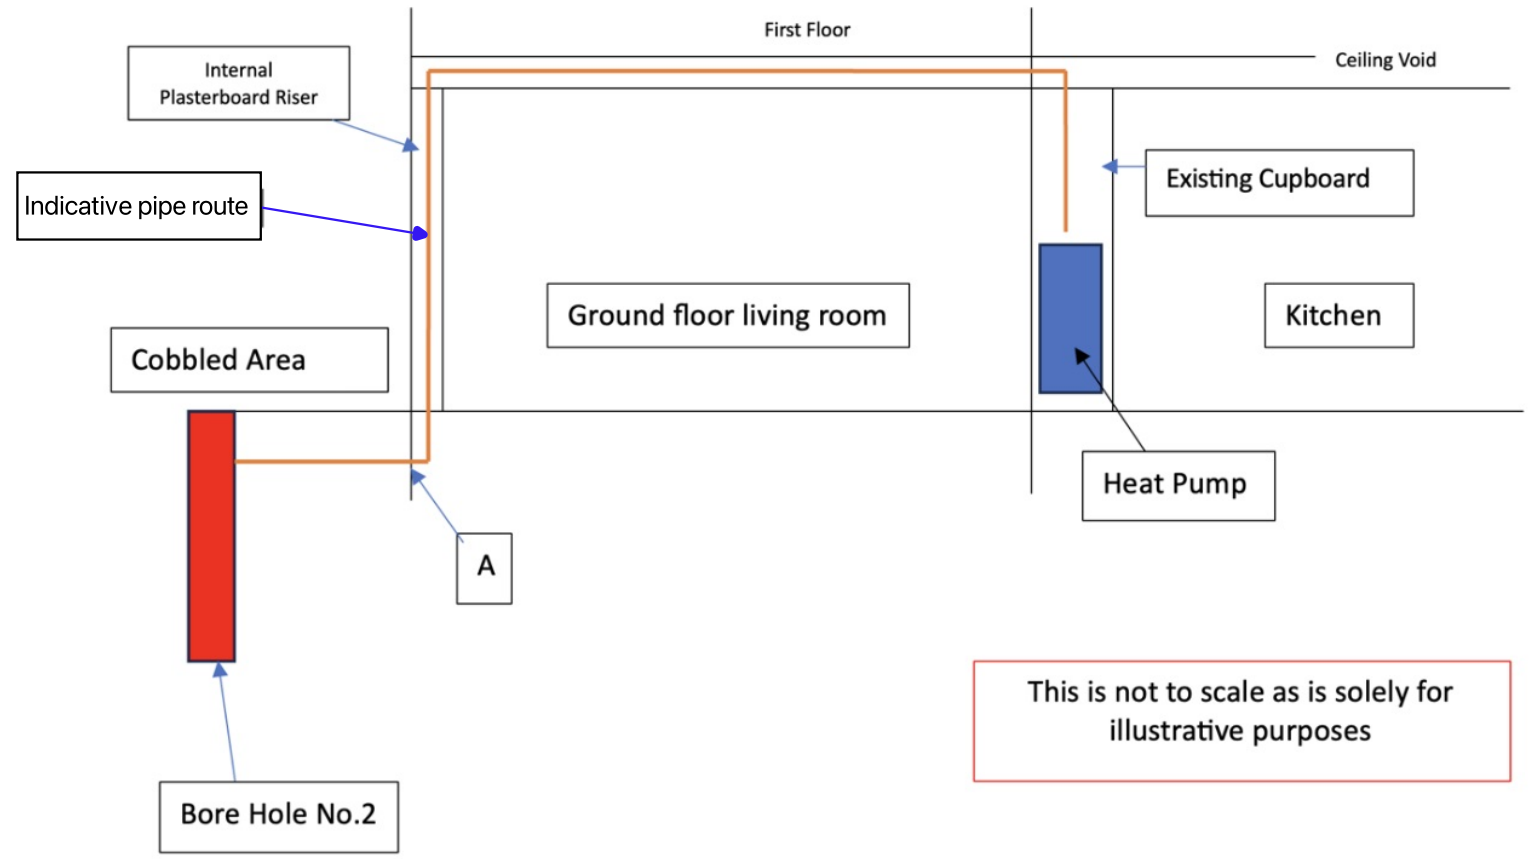

This is not to scale as is solely for illustrative purposes

NOTES:
 DISCLAIMER
 Copyright originator
 Do not scale
 All dimensions must be checked on site
 Read in conjunction with supporting documentation
 Originator accepts no responsibility for accuracy of third party information contained
 Users of this documentation are responsible for checking which revision is current



www.proplus.co.uk
 The Carlisle Office
 (+44) 1228 900 949

CLIENT: Chipping Community Energy

PROJECT: Chipping Community Energy Network

ISSUING ORGANISATION:
 Proplus Group Ltd

DOCUMENT TITLE: 27 Windy Street Internal Site Plan

22_011-LBC_01-DR1

Drawing not to Scale

REV.1