
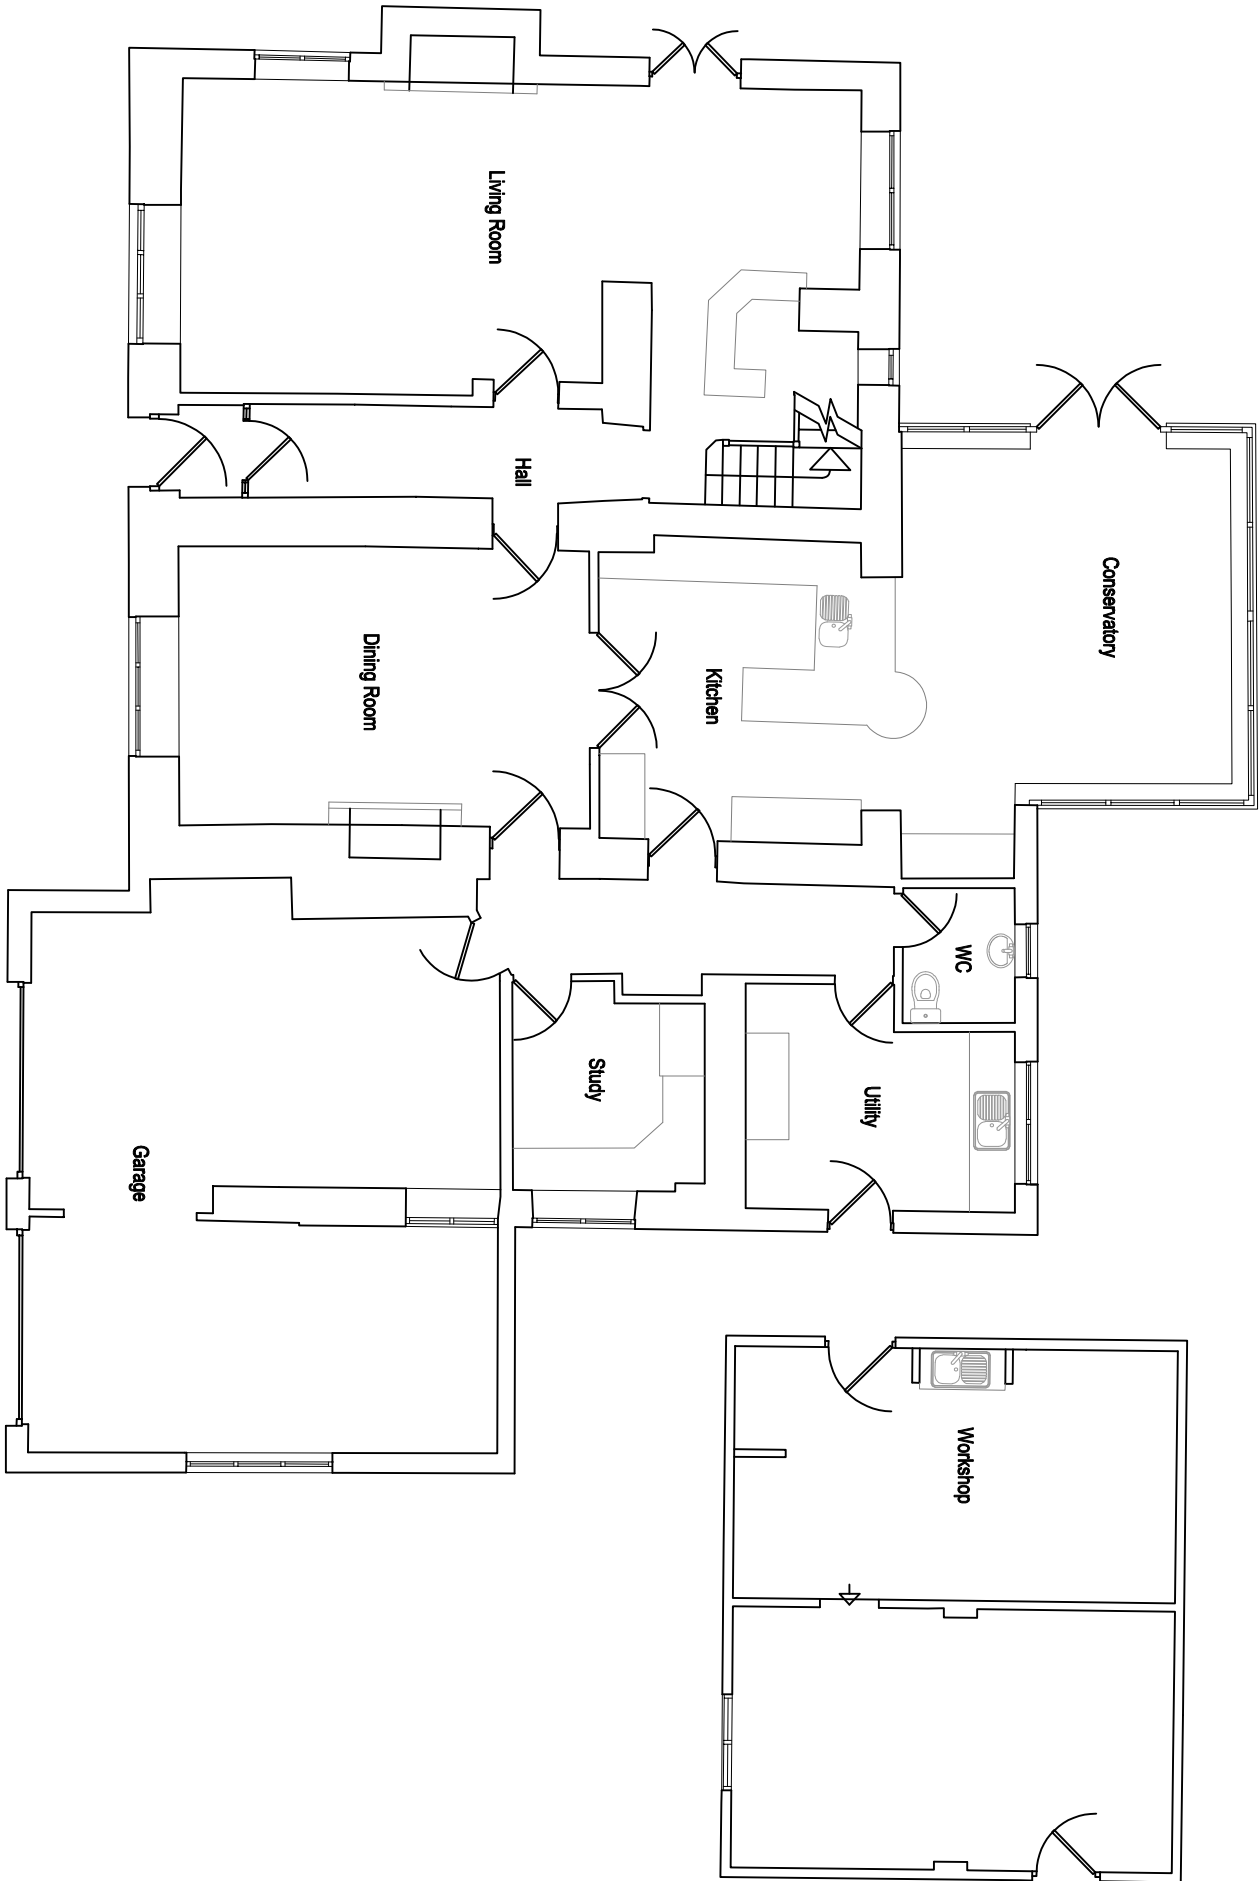


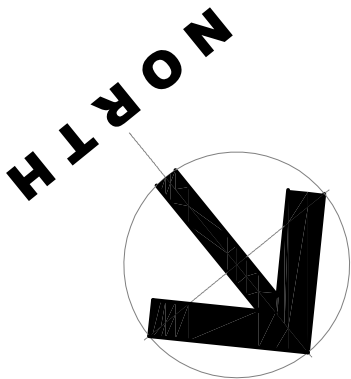

©2020 qw+q architects Ltd 2020 | This Drawing is to be used in conjunction with all other project associated drawings and information. Do not scale from this drawing. Reproduction of this drawing without prior written permission of qw+q architects is prohibited. This drawing is copyright of qw+q architects. All rights reserved.

qW+Q architects The Annex Lowerfold Farm Oswoldtwistle B854GA Architects Registration Board Tel: 01254 483848 Email: info@qw-architects.com Web: www.qw-architects.com Private Residential Housing Commercial Conservation Domestic		Client MR_ & MRS_CHEADLE	Scale 1:100	Sheet Size A3	Drawn By AW	Checked AW
Project LOWER_STANDEN_HEY CLITHEROE		Drawing Title EXISTING_GROUND FLOOR_PLAN	Drawing Status PLANNING	Drawing Number PL/03	Revision -	First Issue FIRST_ISSUE