
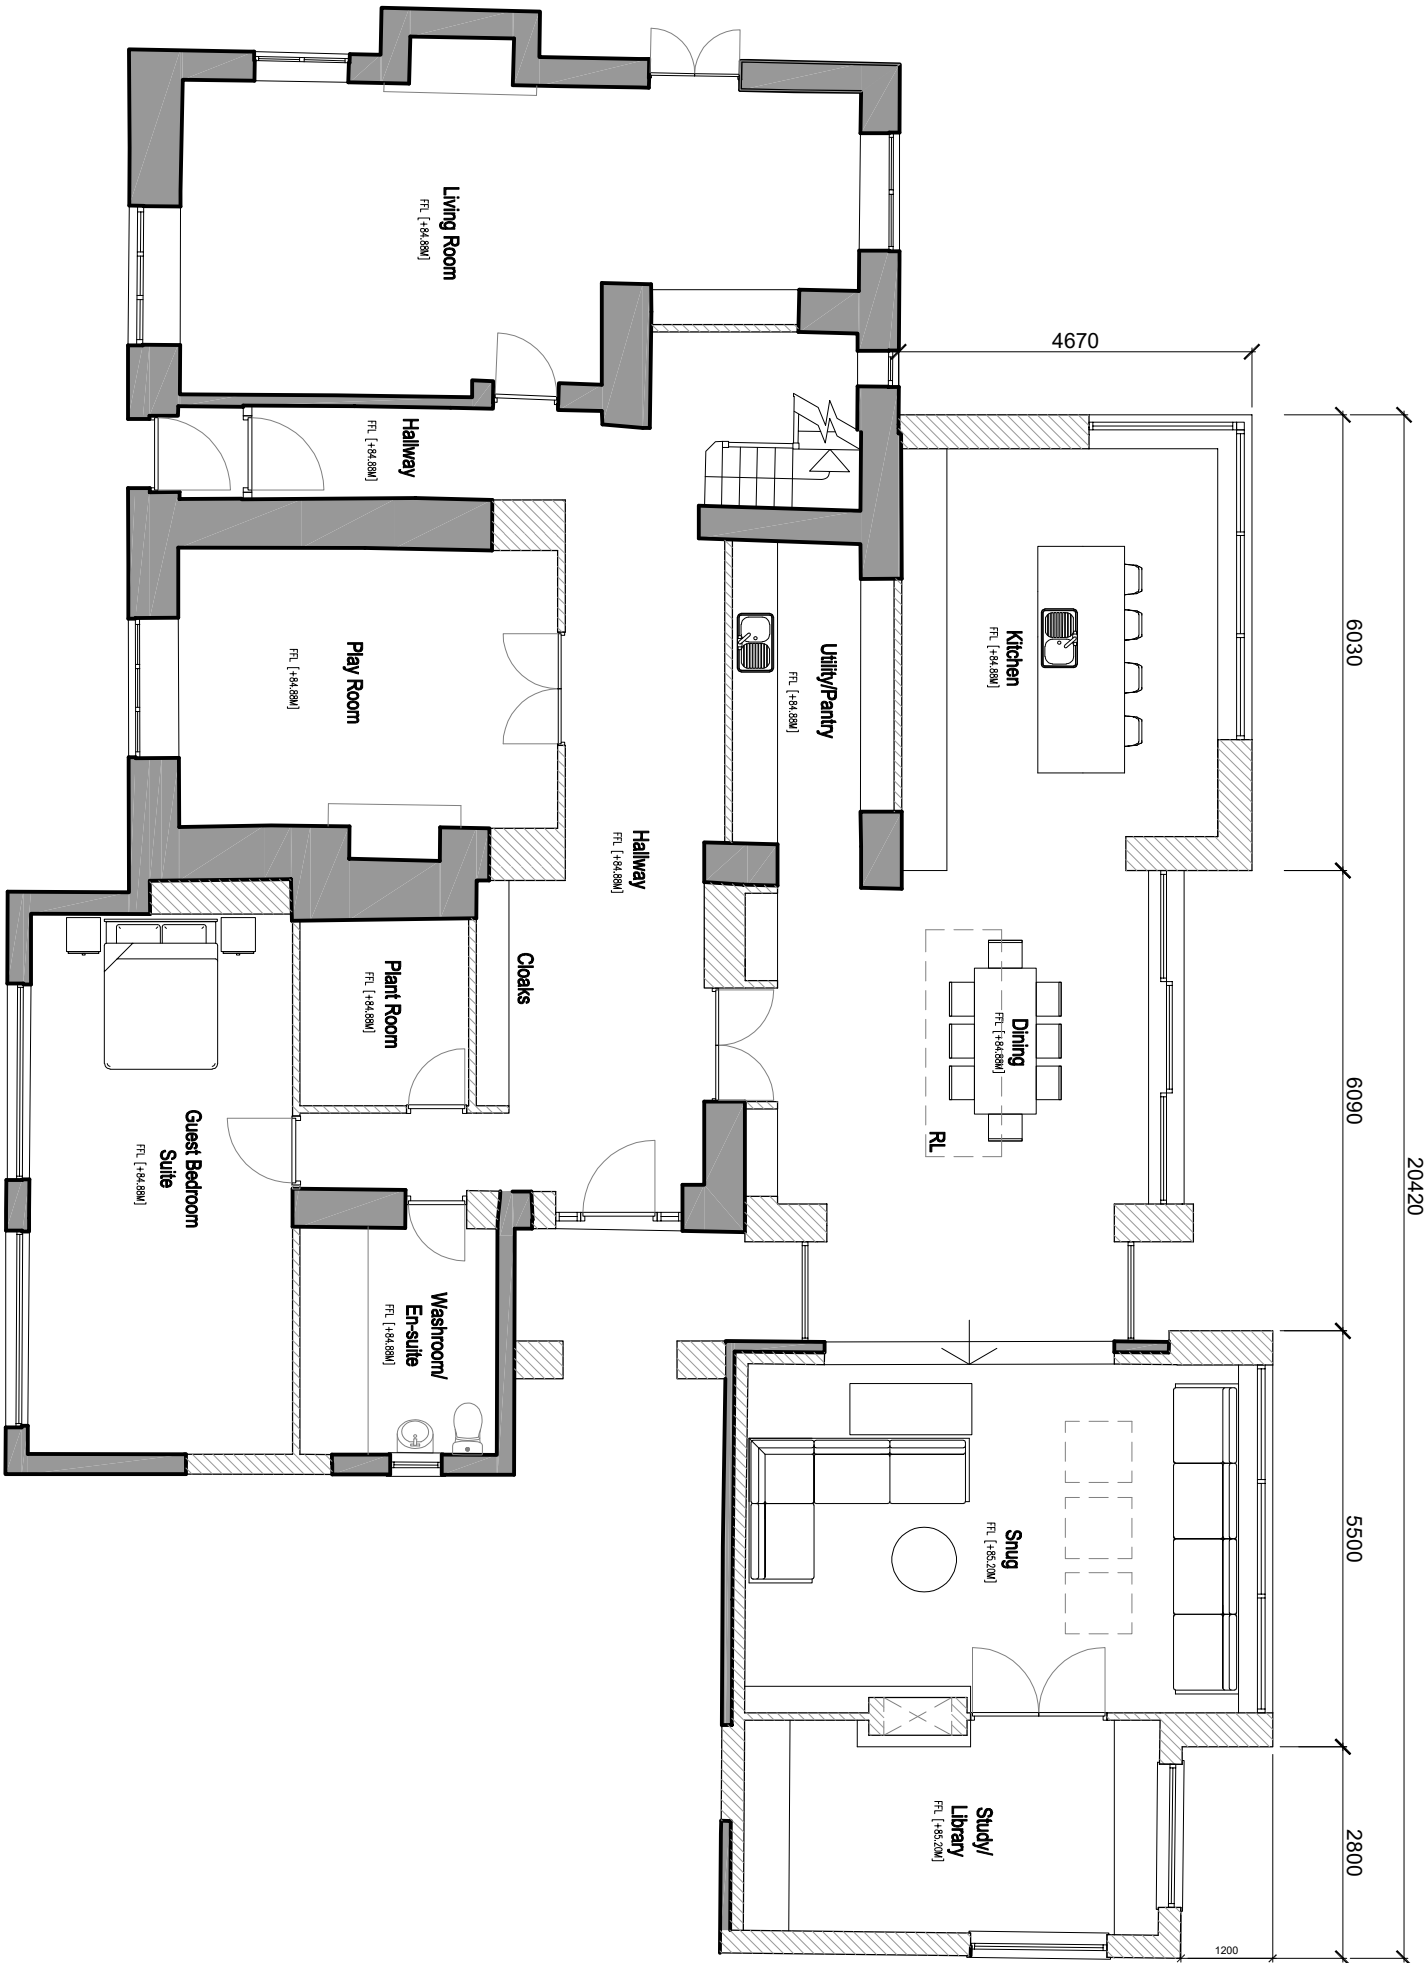


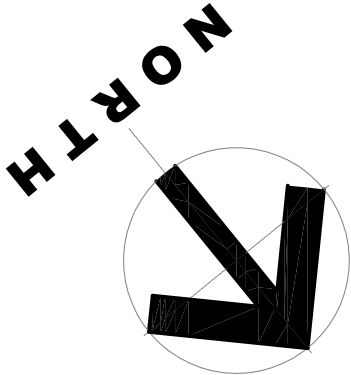

©2024 architects ltd 2024 | This Drawing is to be used in conjunction with all other project associated drawings and information. Do not scale from this drawing. All dimensions and descriptions are given in metric units. This drawing is copyright and the property of architects ltd.

|   |  |   |  |                                   |                                                                           |                                     |                                         |                                   |                                               |
|---|--|---|--|-----------------------------------|---------------------------------------------------------------------------|-------------------------------------|-----------------------------------------|-----------------------------------|-----------------------------------------------|
| <div><div>qww+q architects</div><div>The Annex<br/>Lowerfield Farm<br/>Oswaldtwistle<br/>B554GA</div></div> <div><div>Tel: 01254 483848</div><div>Private Residential   Housing   Commercial   Conservation   Domestic</div><div>Email: info@qww-architects.com   Web: www.qww-architects.com</div></div> <div><div>Architects Registration Board</div></div> |  | <div>Client</div> <div>Project</div> <div>MR_ &amp; MRS_CHEADLE</div> <div>LOWER_STANDEN_HEY</div> <div>CLITHEROE</div> |  | <div>Scale</div> <div>1:100</div> | <div>Drawing Title</div> <div>PROPOSED_GROUND</div> <div>FLOOR_PLAN</div> | <div>Sheet Size</div> <div>A3</div> | <div>Job Number</div> <div>22-065</div> | <div>Drawn By</div> <div>AW</div> | <div>Checked</div> <div>AW</div>              |
|   |  |   |  |                                   |                                                                           |                                     |                                         | <div>Revision</div> <div>B</div>  | <div>First Issue</div> <div>FIRST_ISSUE</div> |