




EXTRACT SITE PLAN

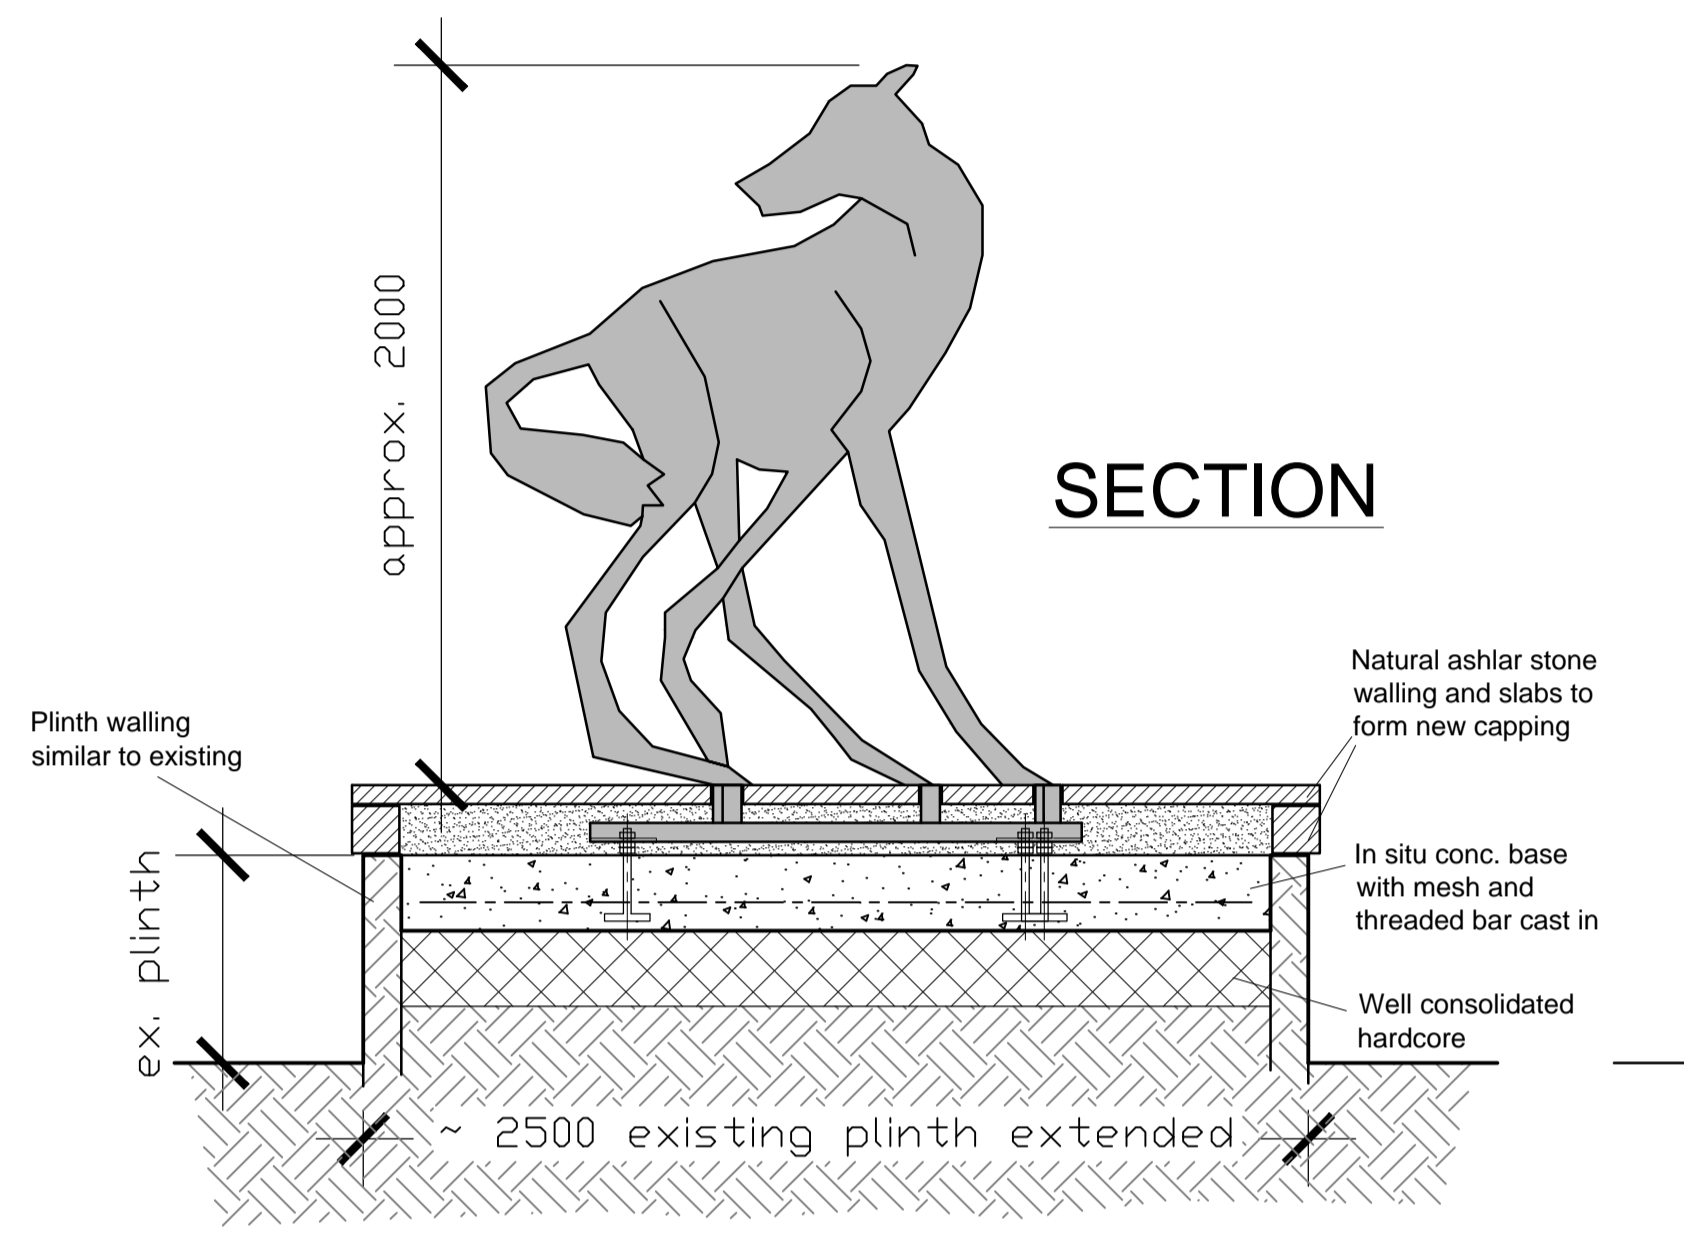

SECTION

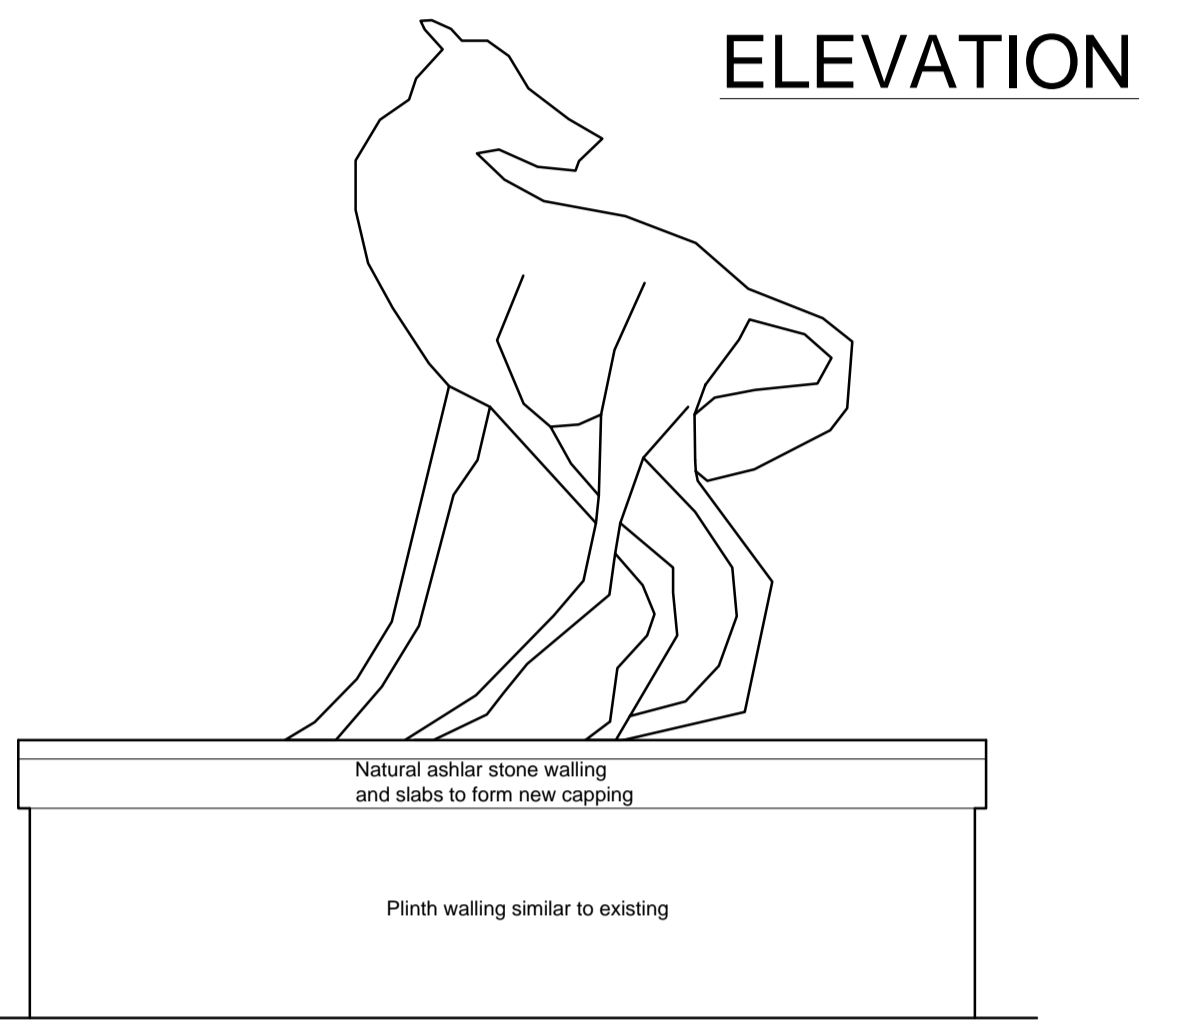


ELEVATION

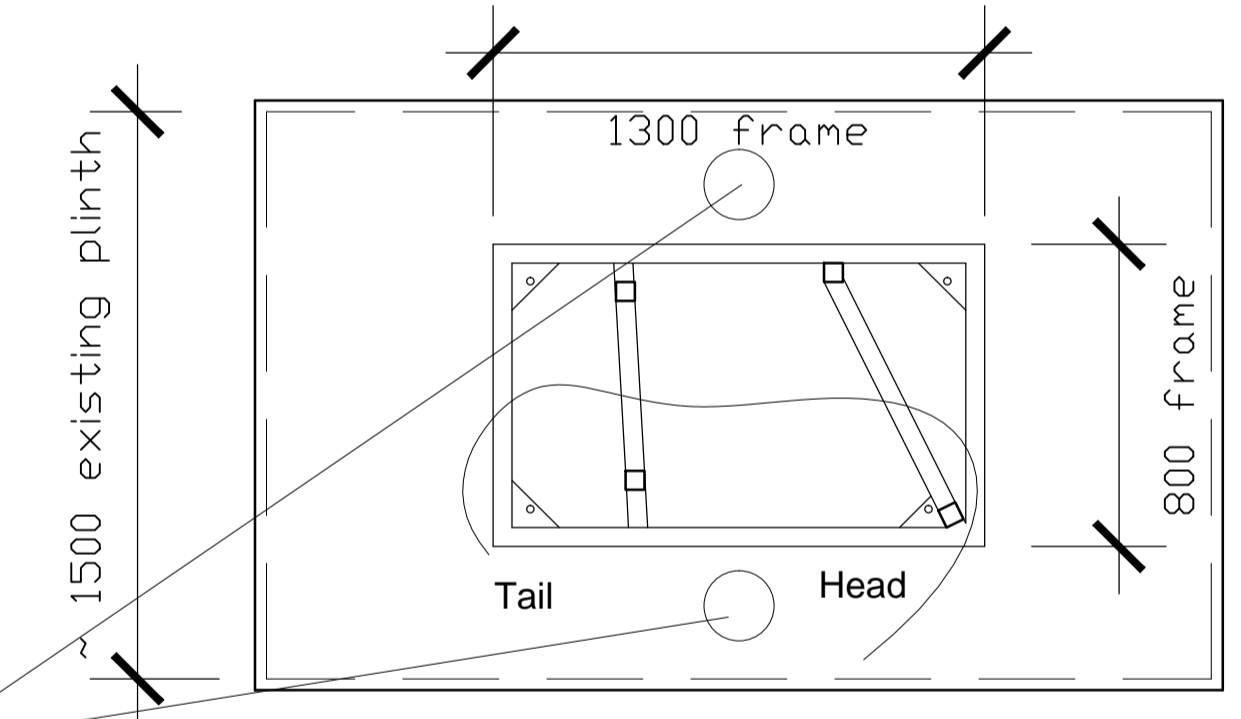

PLAN

Statue to be uplit by 2no. recessed spotlights. (185 dia. 15W LED Ansell Fresno stainless steel units - refer to separate spec. sheet). Precise position tbc, to ensure optimum illumination of sculpture.

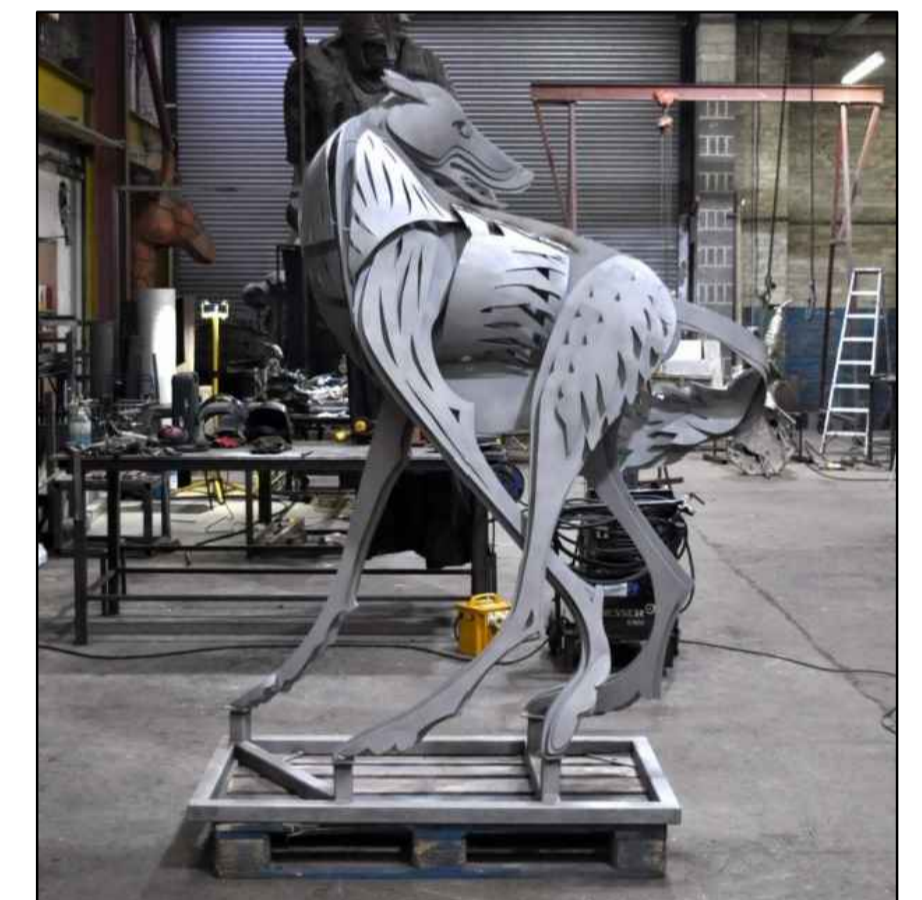

1:20 SCALE