





Front Elevation (South East)
1:100 Scale

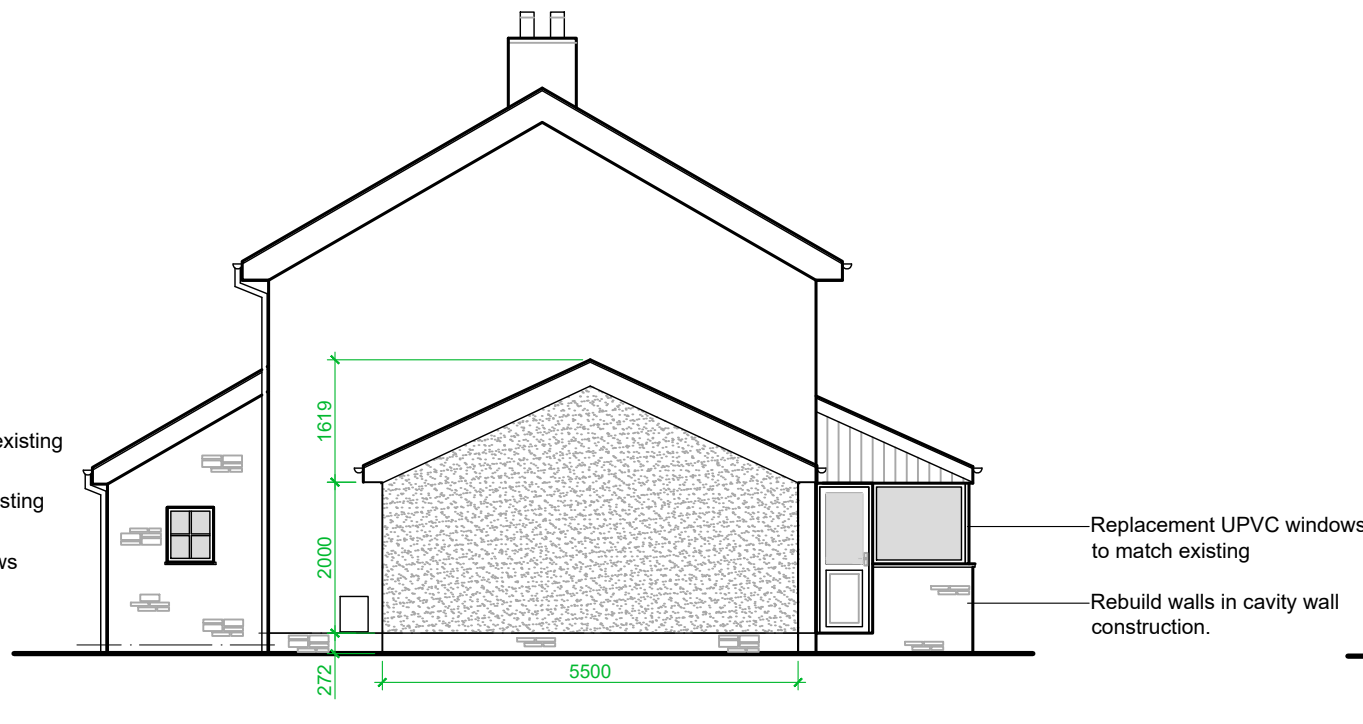


Side Elevation (North East)
1:100 Scale




Rear Elevation (North West)
1:100 Scale

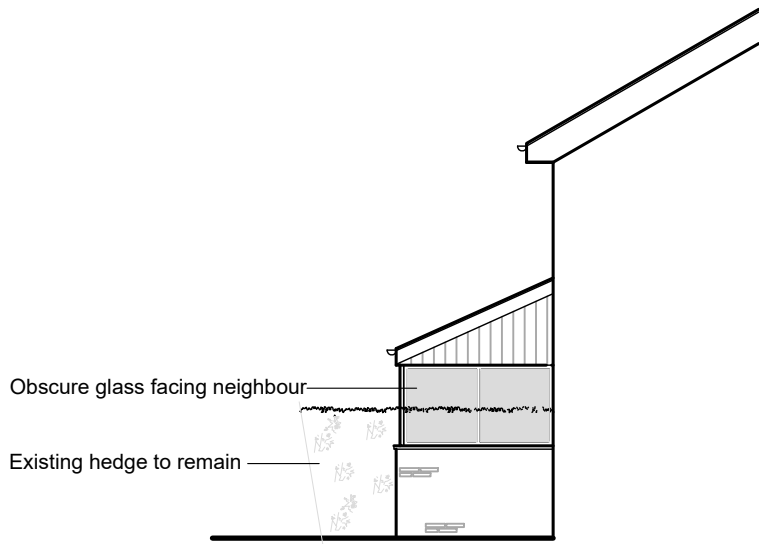

Side Elevation Facing Neighbour (South West)
1:100 Scale

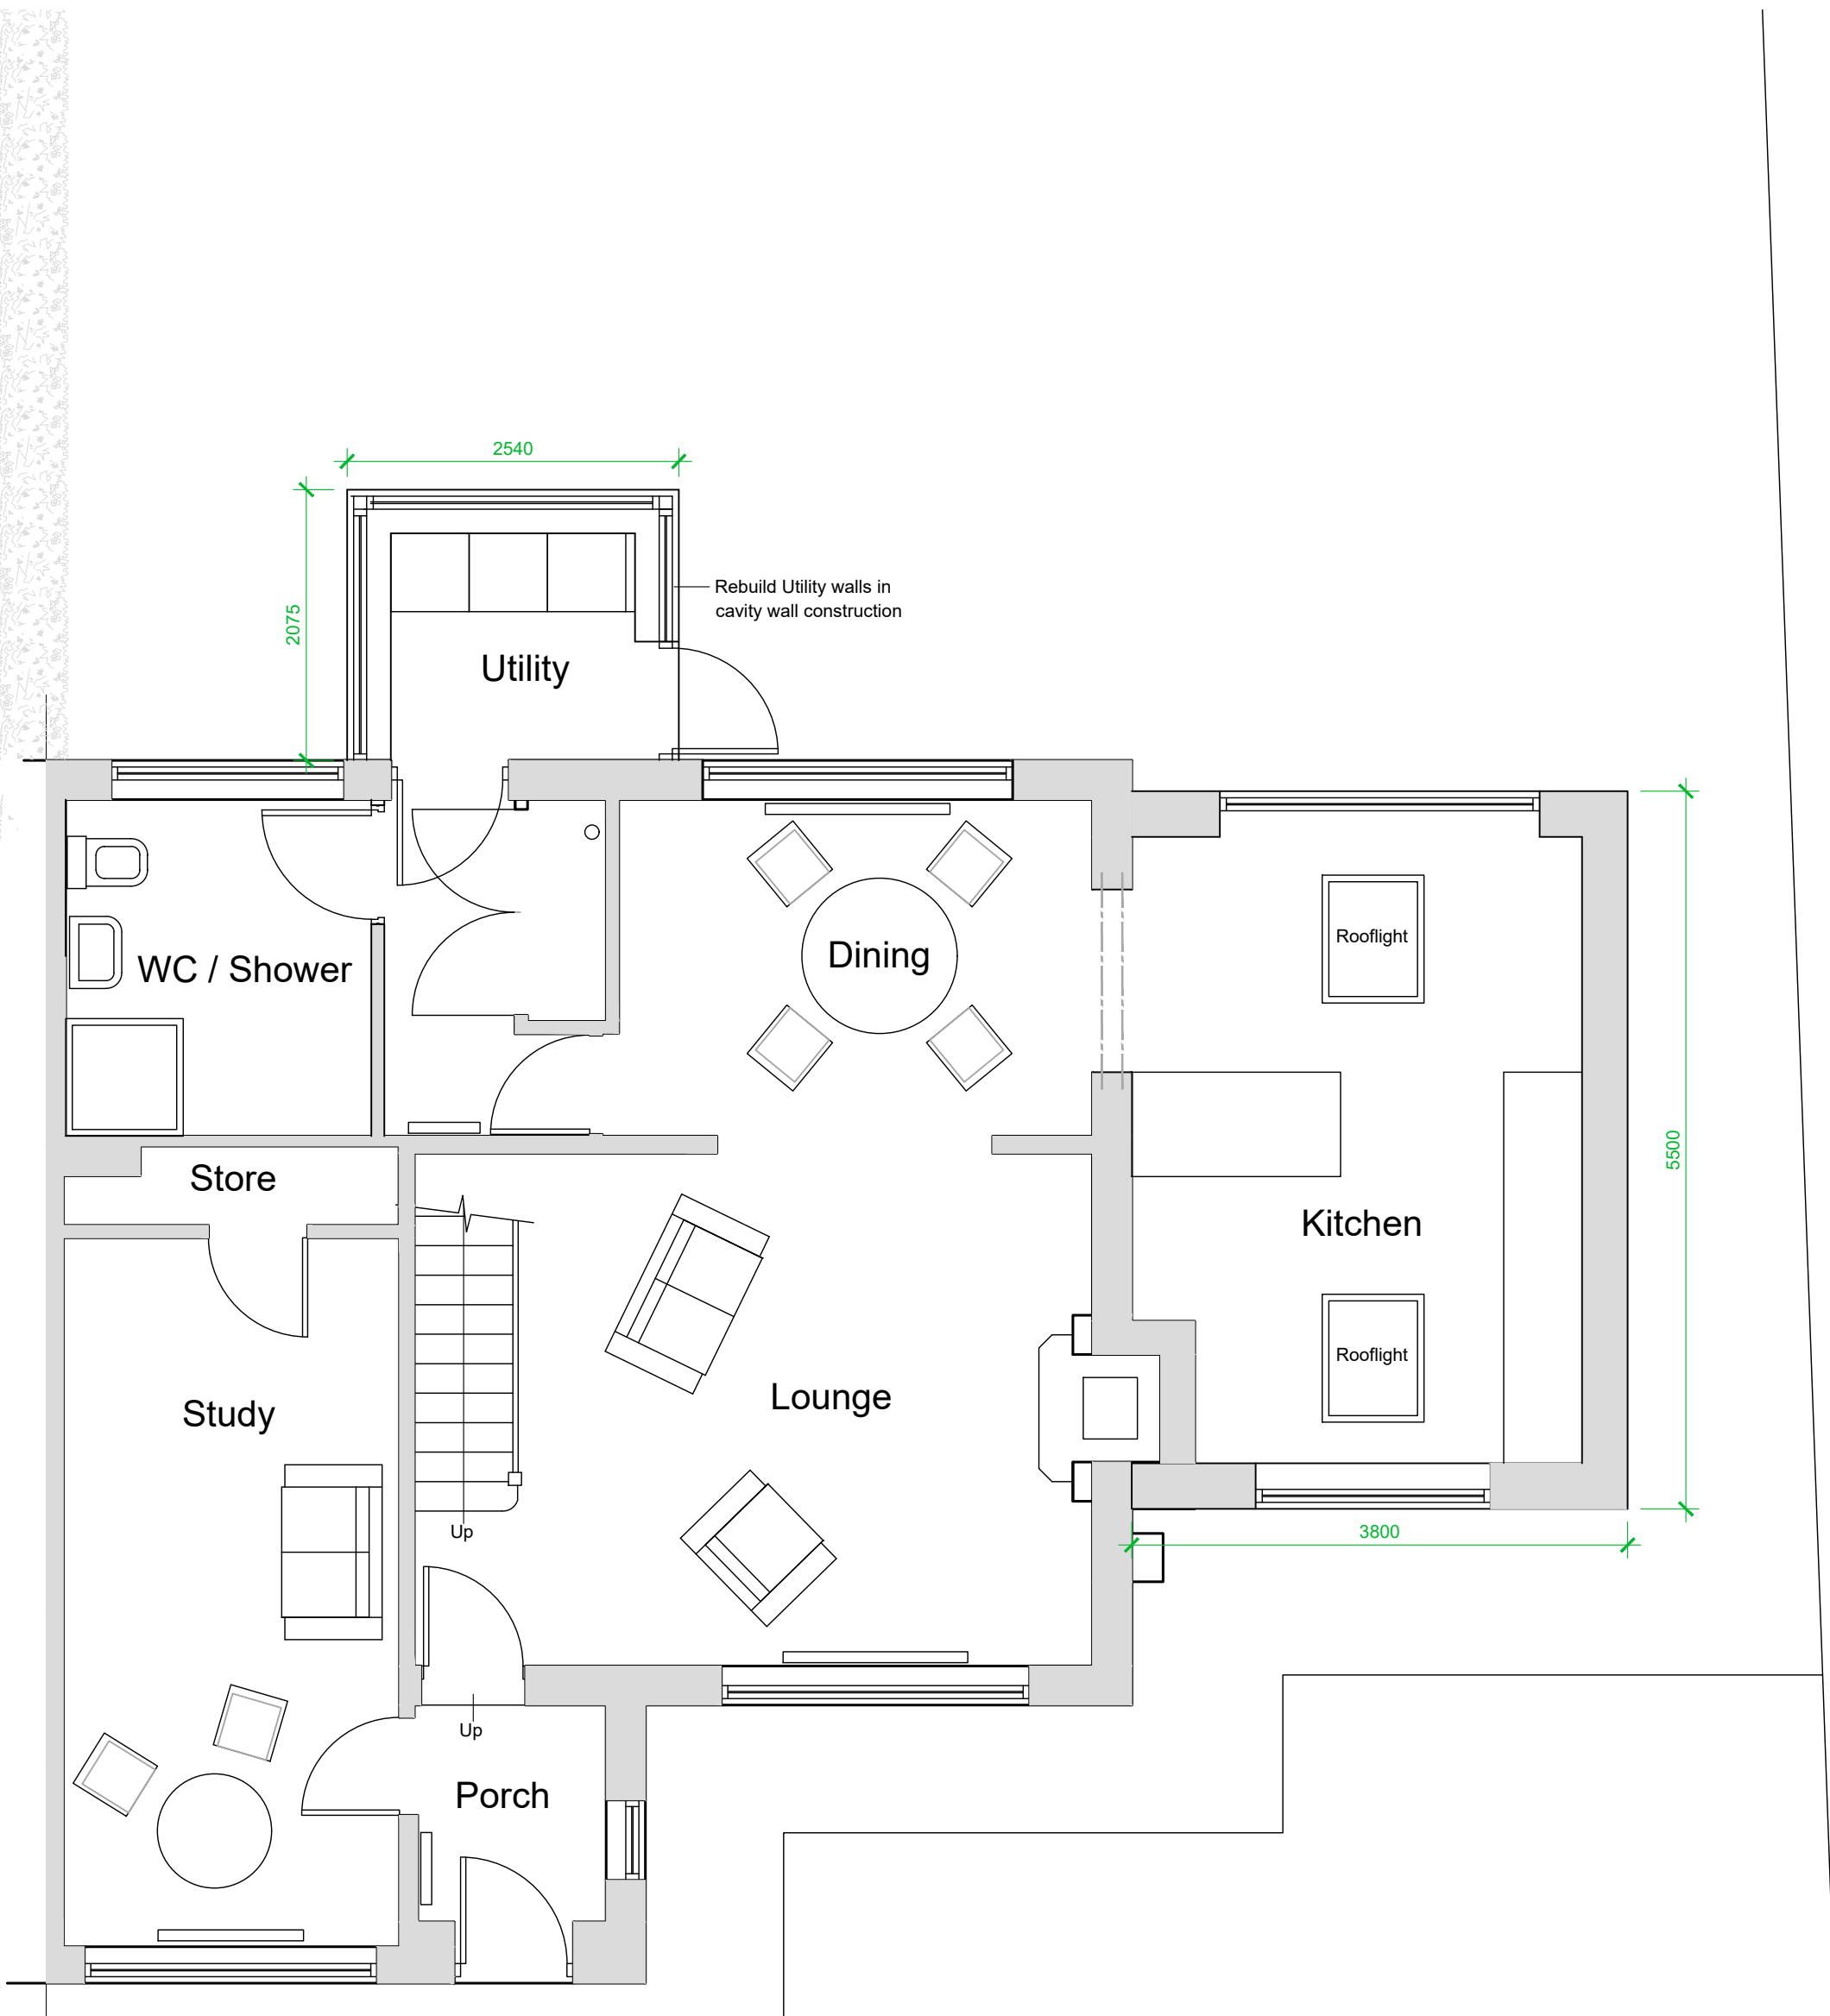

Ground Floor Plan
1:50 Scale

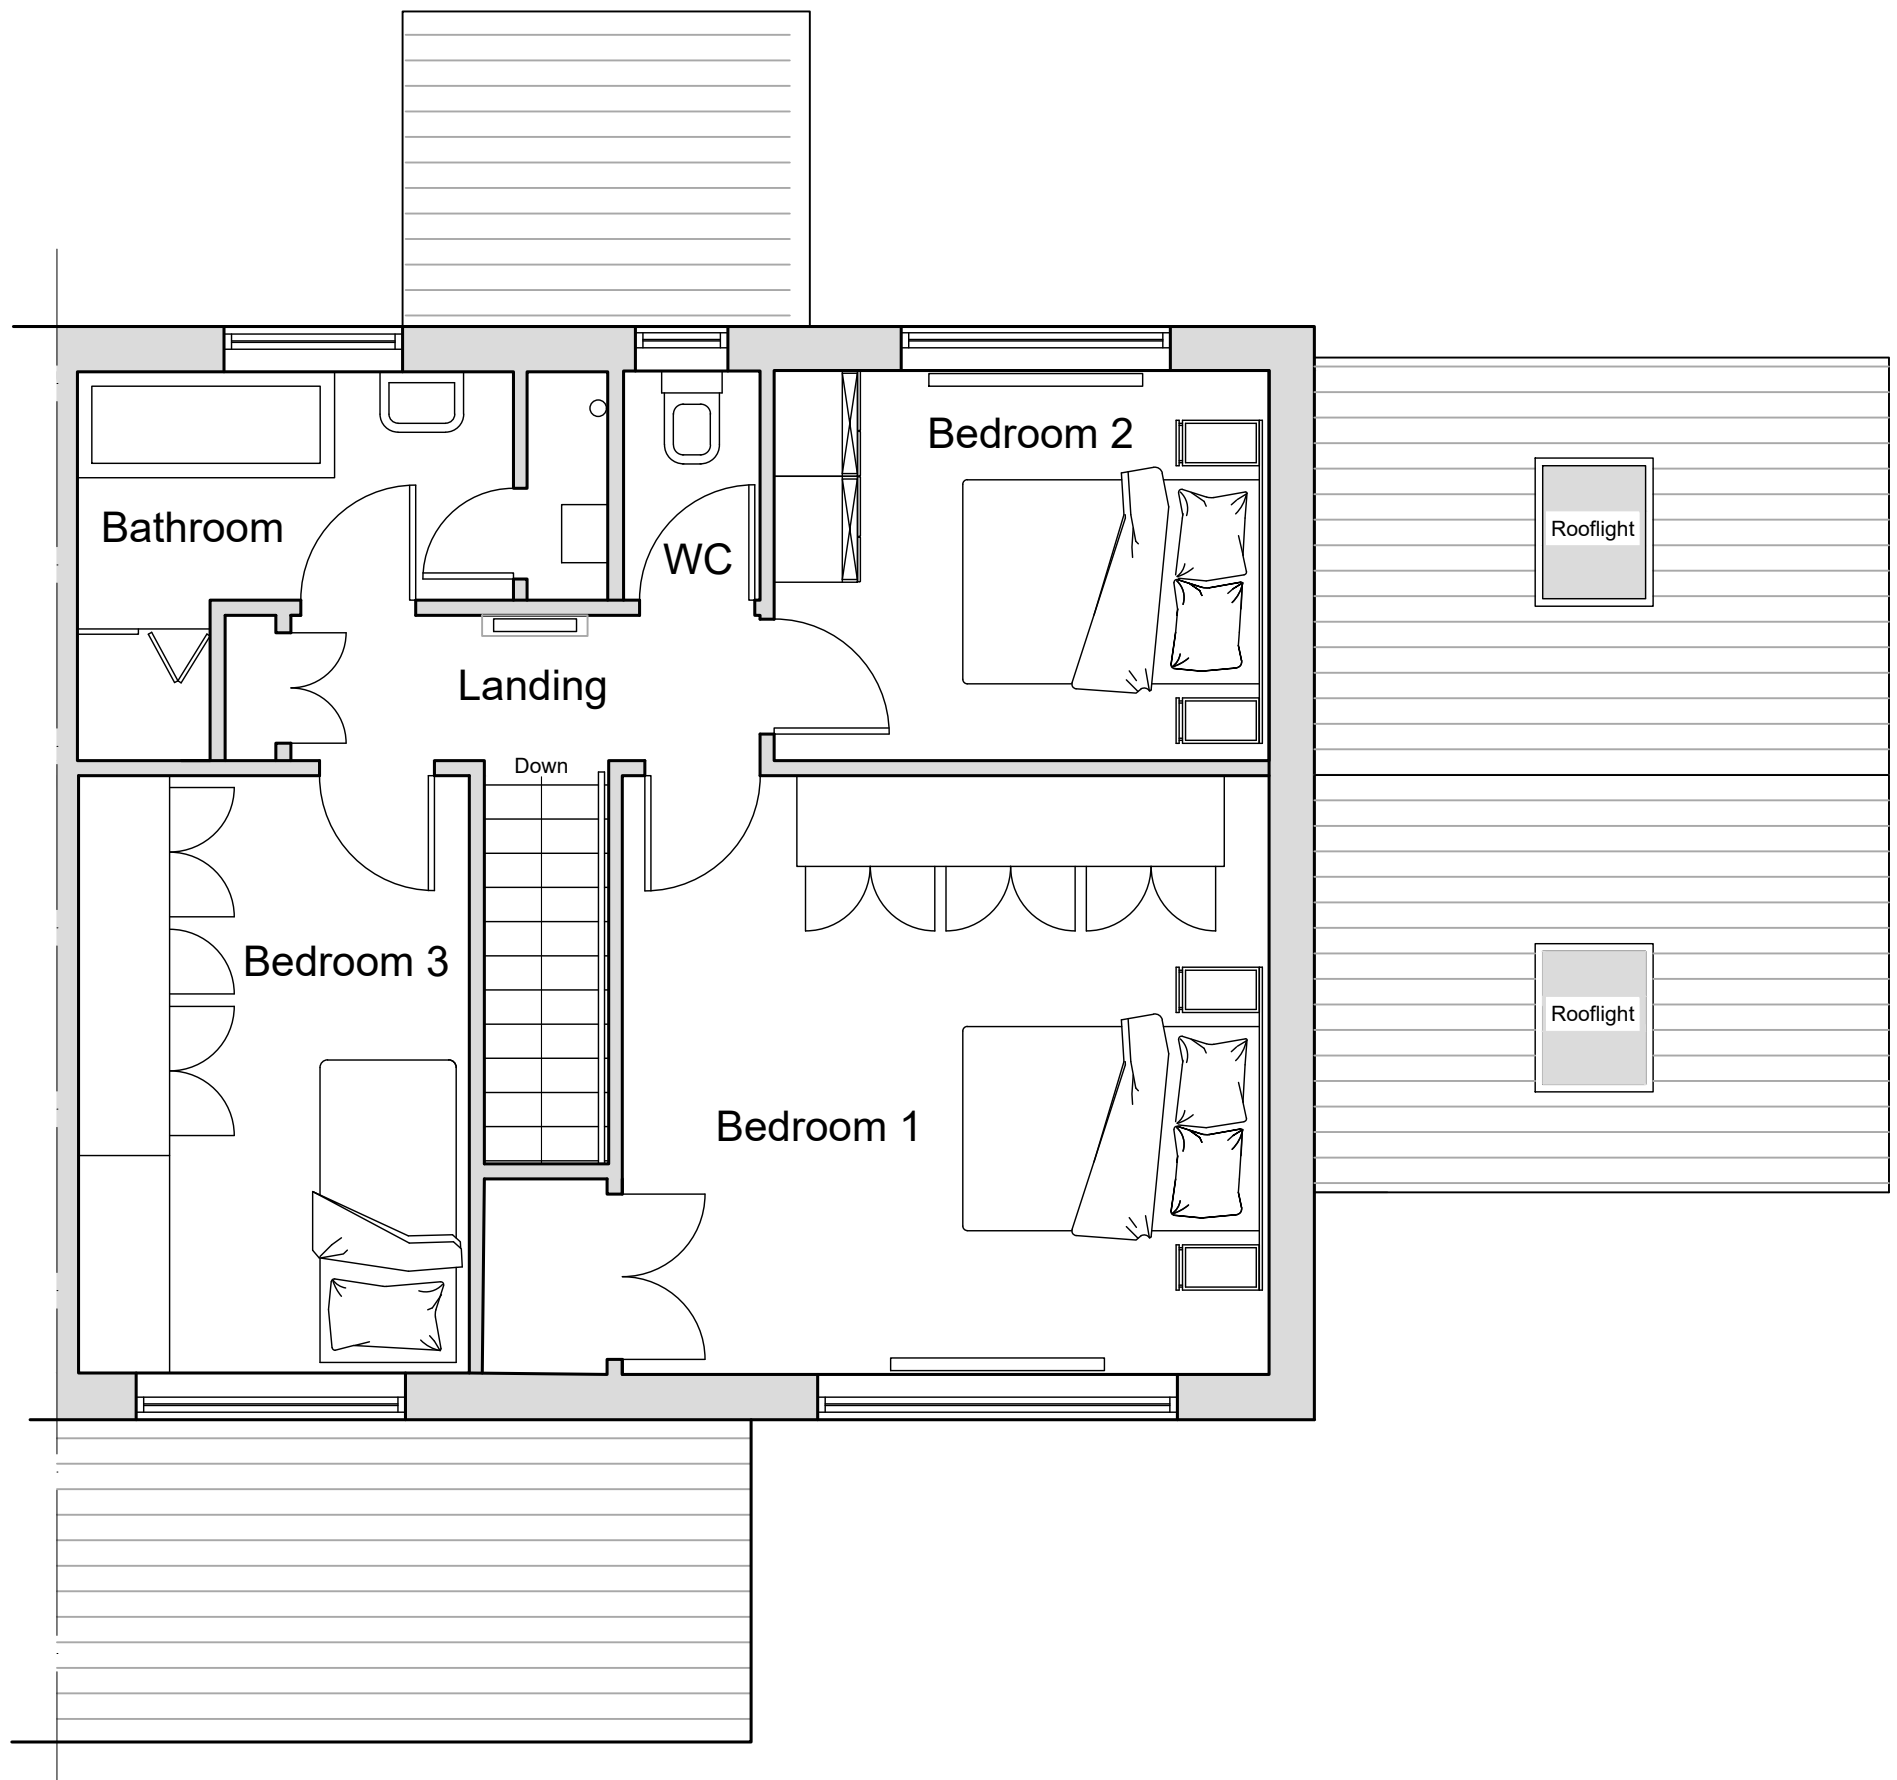

First Floor Plan
1:50 Scale