
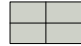


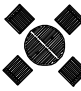
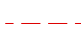





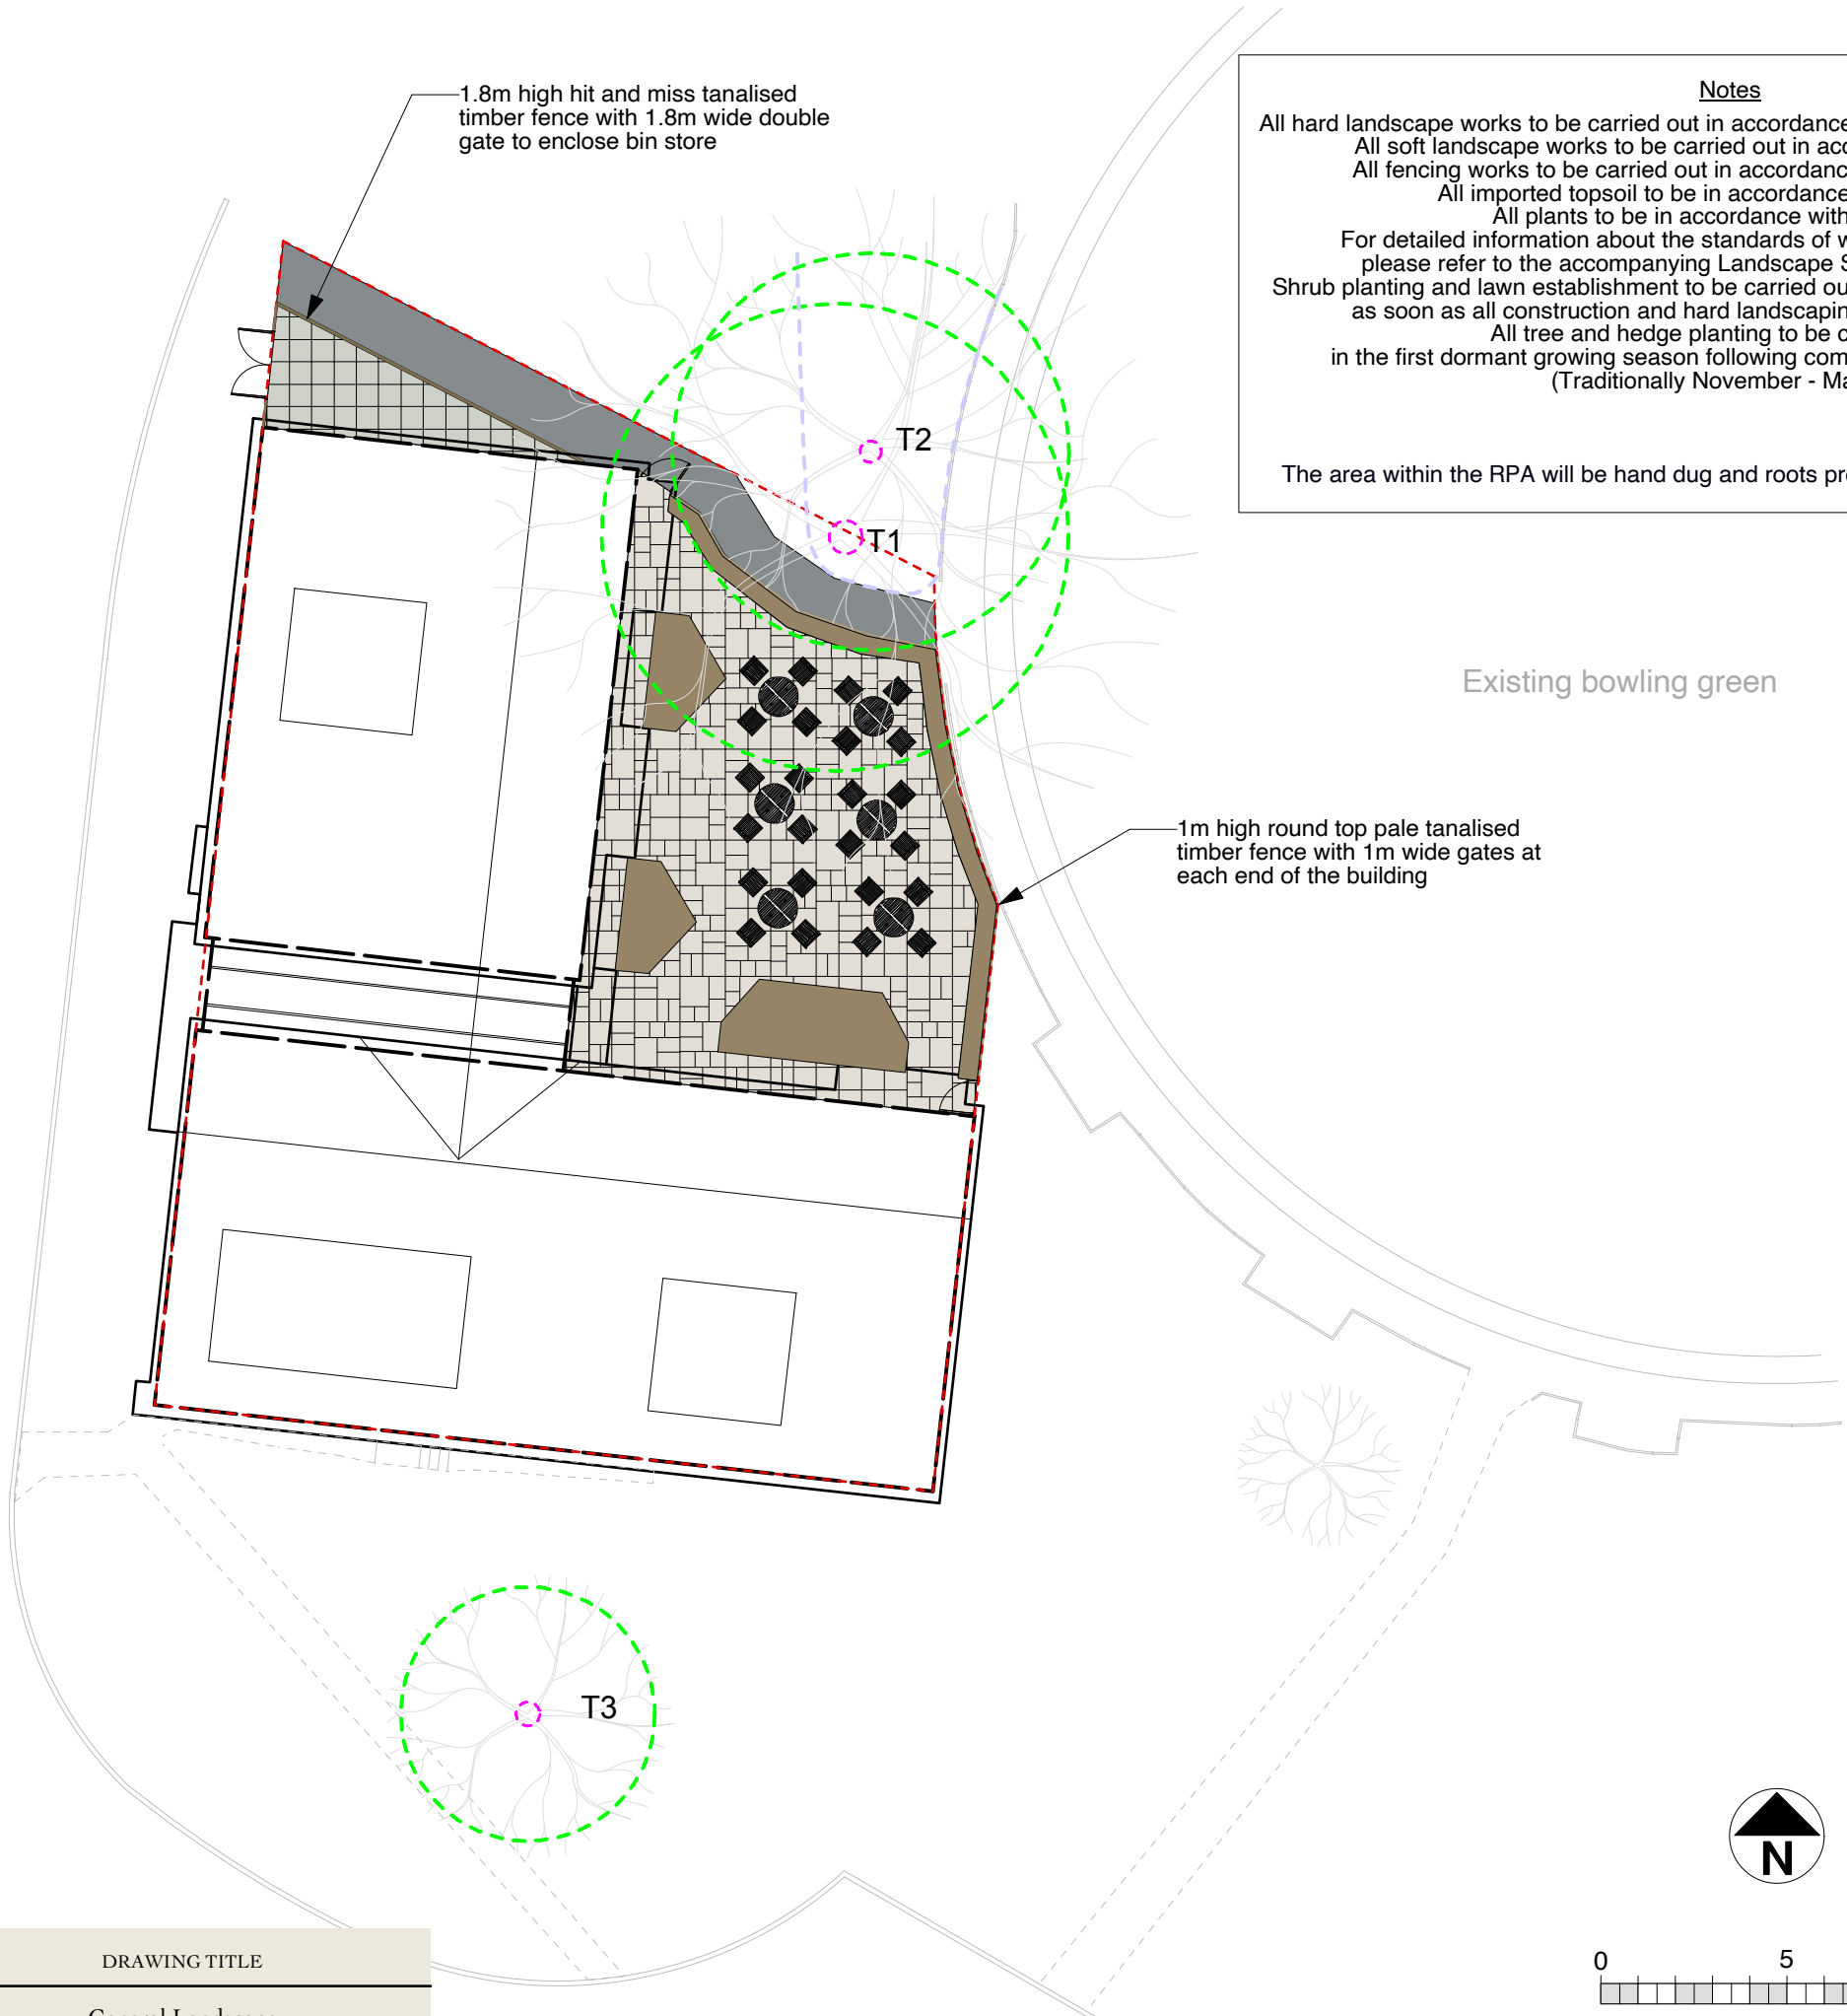
1.8m high hit and miss tanalised timber fence with 1.8m wide double gate to enclose bin store

Notes
 All hard landscape works to be carried out in accordance with BS 7533-3:2005+A1:2009.
 All soft landscape works to be carried out in accordance with BS 4428.
 All fencing works to be carried out in accordance with BS 1722-5:2006.
 All imported topsoil to be in accordance with BS 3882.
 All plants to be in accordance with BS 8545.
 For detailed information about the standards of work and working methods please refer to the accompanying Landscape Specification document.
 Shrub planting and lawn establishment to be carried out in suitable climatic conditions as soon as all construction and hard landscaping works are completed.
 All tree and hedge planting to be carried out in the first dormant growing season following completion of all construction. (Traditionally November - March)
 The area within the RPA will be hand dug and roots protected by a suitable membrane.

Key

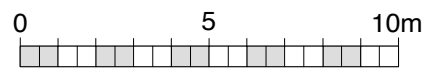
-  Indian sandstone paving
-  PCC paving
-  Tarmac surfacing
-  Planting area
-  Seating area
-  Site boundary
-  Proposed new tree root protection area
-  Existing tree root protection area
-  Existing trees

Towneley Road



Existing bowling green

1m high round top pale tanalised timber fence with 1m wide gates at each end of the building



PERFECT GARDEN
 13 Risedale Drive
 Longridge
 Preston
 Lancashire
 PR3 3SA
 t. 01772 780134
 m. 07955 141343
 www.perfectgarden.uk.com
 mail@perfectgarden.uk.com

CLIENT	PROJECT	DRAWING TITLE
Mr & Mrs Hardacre	Proposed Flats Towneley Road Longridge	General Landscape Proposals
Date: December 2019	SCALE: 1:200 @ A3	DRAWING NUMBER: 01 REVISION: A

Do not scale from this drawing.
 All measurements to be checked on site.
 This drawing remains the property of Perfect Garden and must not be copied without permission.