





Notes


All hard landscape works to be carried out in accordance with BS 7533-3:2005+A1:2009.
 All soft landscape works to be carried out in accordance with BS 4428.
 All fencing works to be carried out in accordance with BS 1722-5:2006.
 All imported topsoil to be in accordance with BS 3882.
 All plants to be in accordance with BS 8545.
 For detailed information about the standards of work and working methods please refer to the accompanying Landscape Specification document.
 Shrub planting and lawn establishment to be carried out in suitable climatic conditions as soon as all construction and hard landscaping works are completed.
 All tree and hedge planting to be carried out in the first dormant growing season following completion of all construction.
 (Traditionally November - March)

The area within the RPA will be hand dug and roots protected by a suitable membrane.

Towneley Road

Key


-  Site boundary
-  Proposed new tree root protection area
-  Existing tree root protection area
-  Existing trees

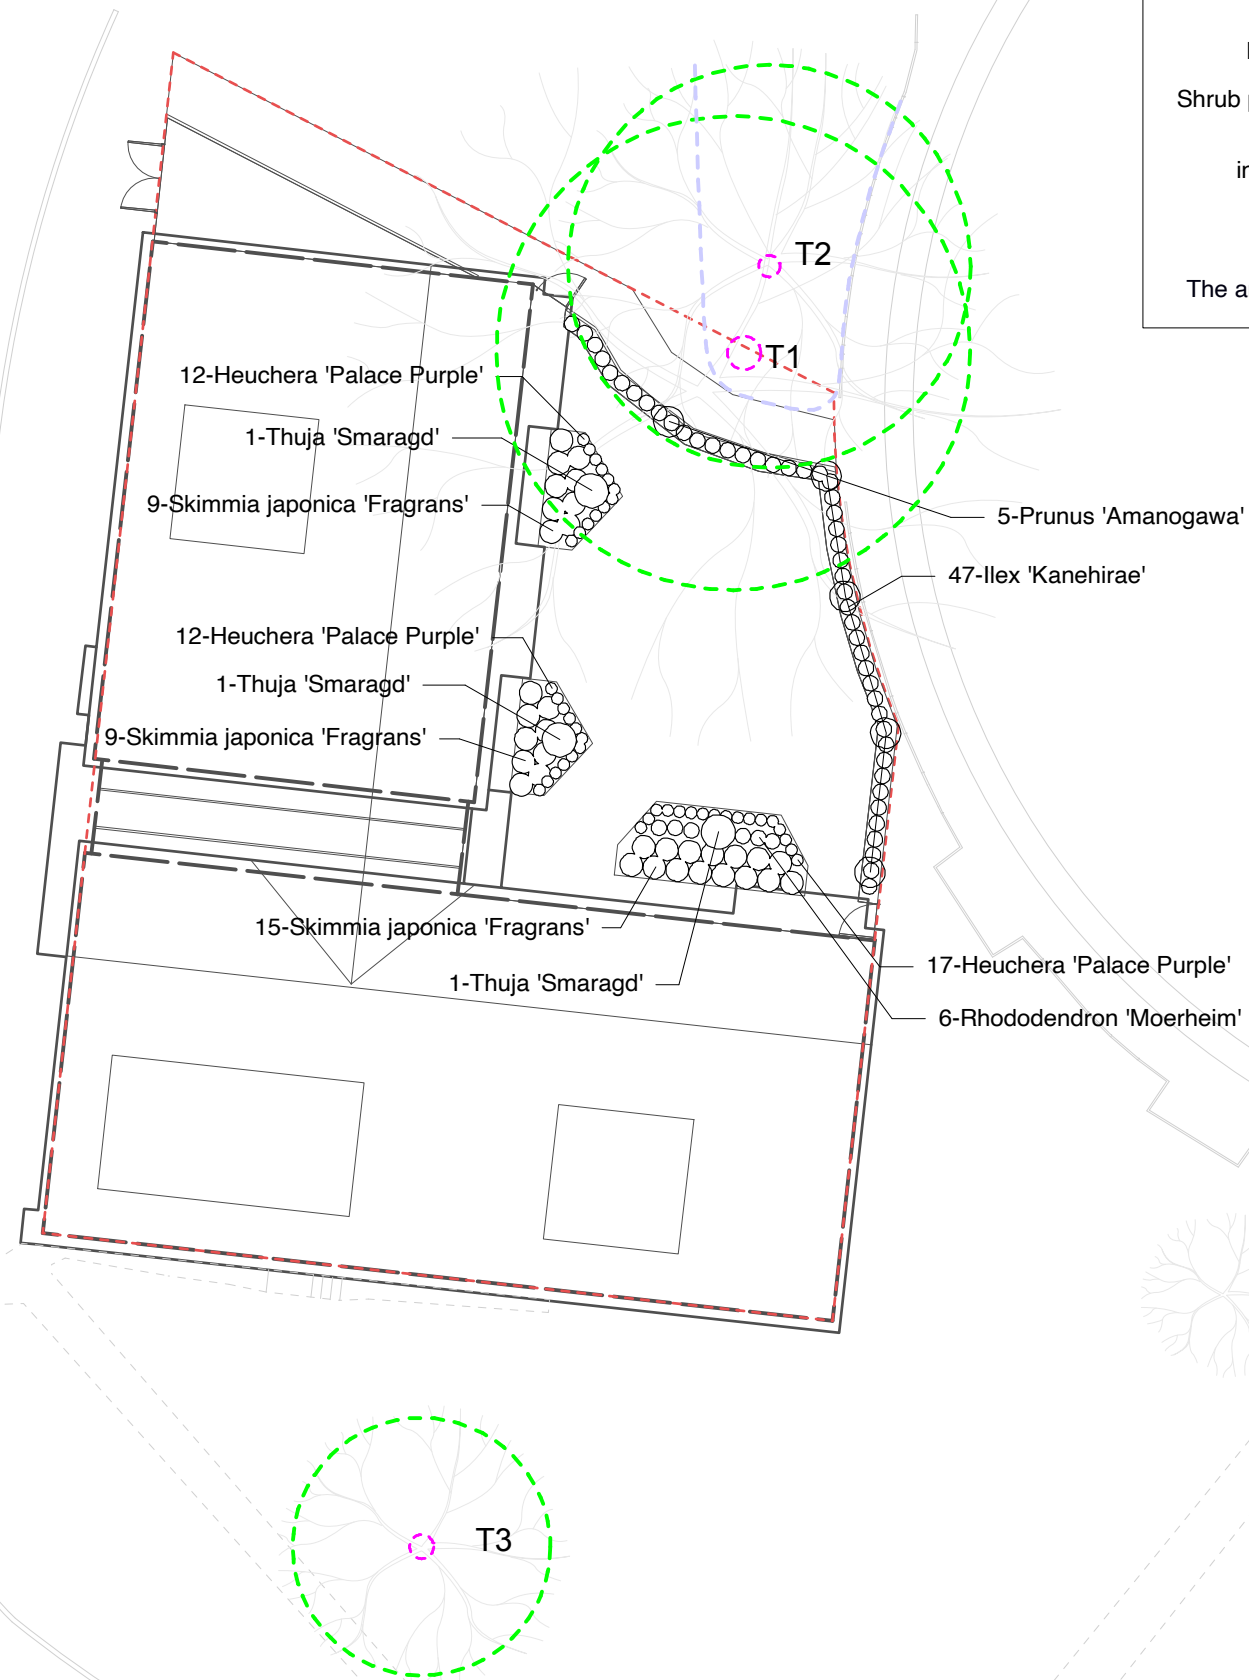

Existing bowling green

Plant List

| Quantity | Name | Size |
|---------------|-----------------------------|----------------|
| Trees | | |
| 3 | Thuja 'Smaragd' | 2 - 2.5 m high |
| 5 | Prunus 'Amanogawa' | 8 - 10 cm b/r |
| Shrubs | | |
| 33 | Skimmia japonica 'Fragrans' | 2 lt |
| 41 | Heuchera 'Palace Purple' | 2 lt |
| 6 | Rhododendron 'Moerheim' | 2 lt |
| 47 | Ilex 'Kanehirae' | 3 lt |

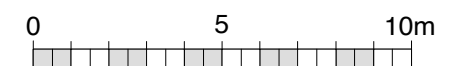

Do not scale from this drawing.
 All measurements to be checked on site.
 This drawing remains the property of Perfect Garden and must not be copied without permission.



13 Risedale Drive
 Longridge
 Preston
 Lancashire
 PR3 3SA
 t. 01772 780134
 m. 07955 141343
 www.perfectgarden.uk.com
 mail@perfectgarden.uk.com

| CLIENT | PROJECT | DRAWING TITLE |
|---------------------|--|--------------------------------|
| Mr & Mrs Hardacre | Proposed Flats Towneley Road Longridge | Planting Plan |
| Date: December 2019 | SCALE: 1:200 @ A3 | DRAWING NUMBER: 01 REVISION: A |