


31/2023/0997

NOTES:
1: Do not scale this drawing, use figured dimensions only. 2: The Contractor, Sub-Contractor or specialist supplier are responsible for confirming all dimensions prior to fabrication. 3: Any dimensional discrepancies are to be reported to the Architect immediately.

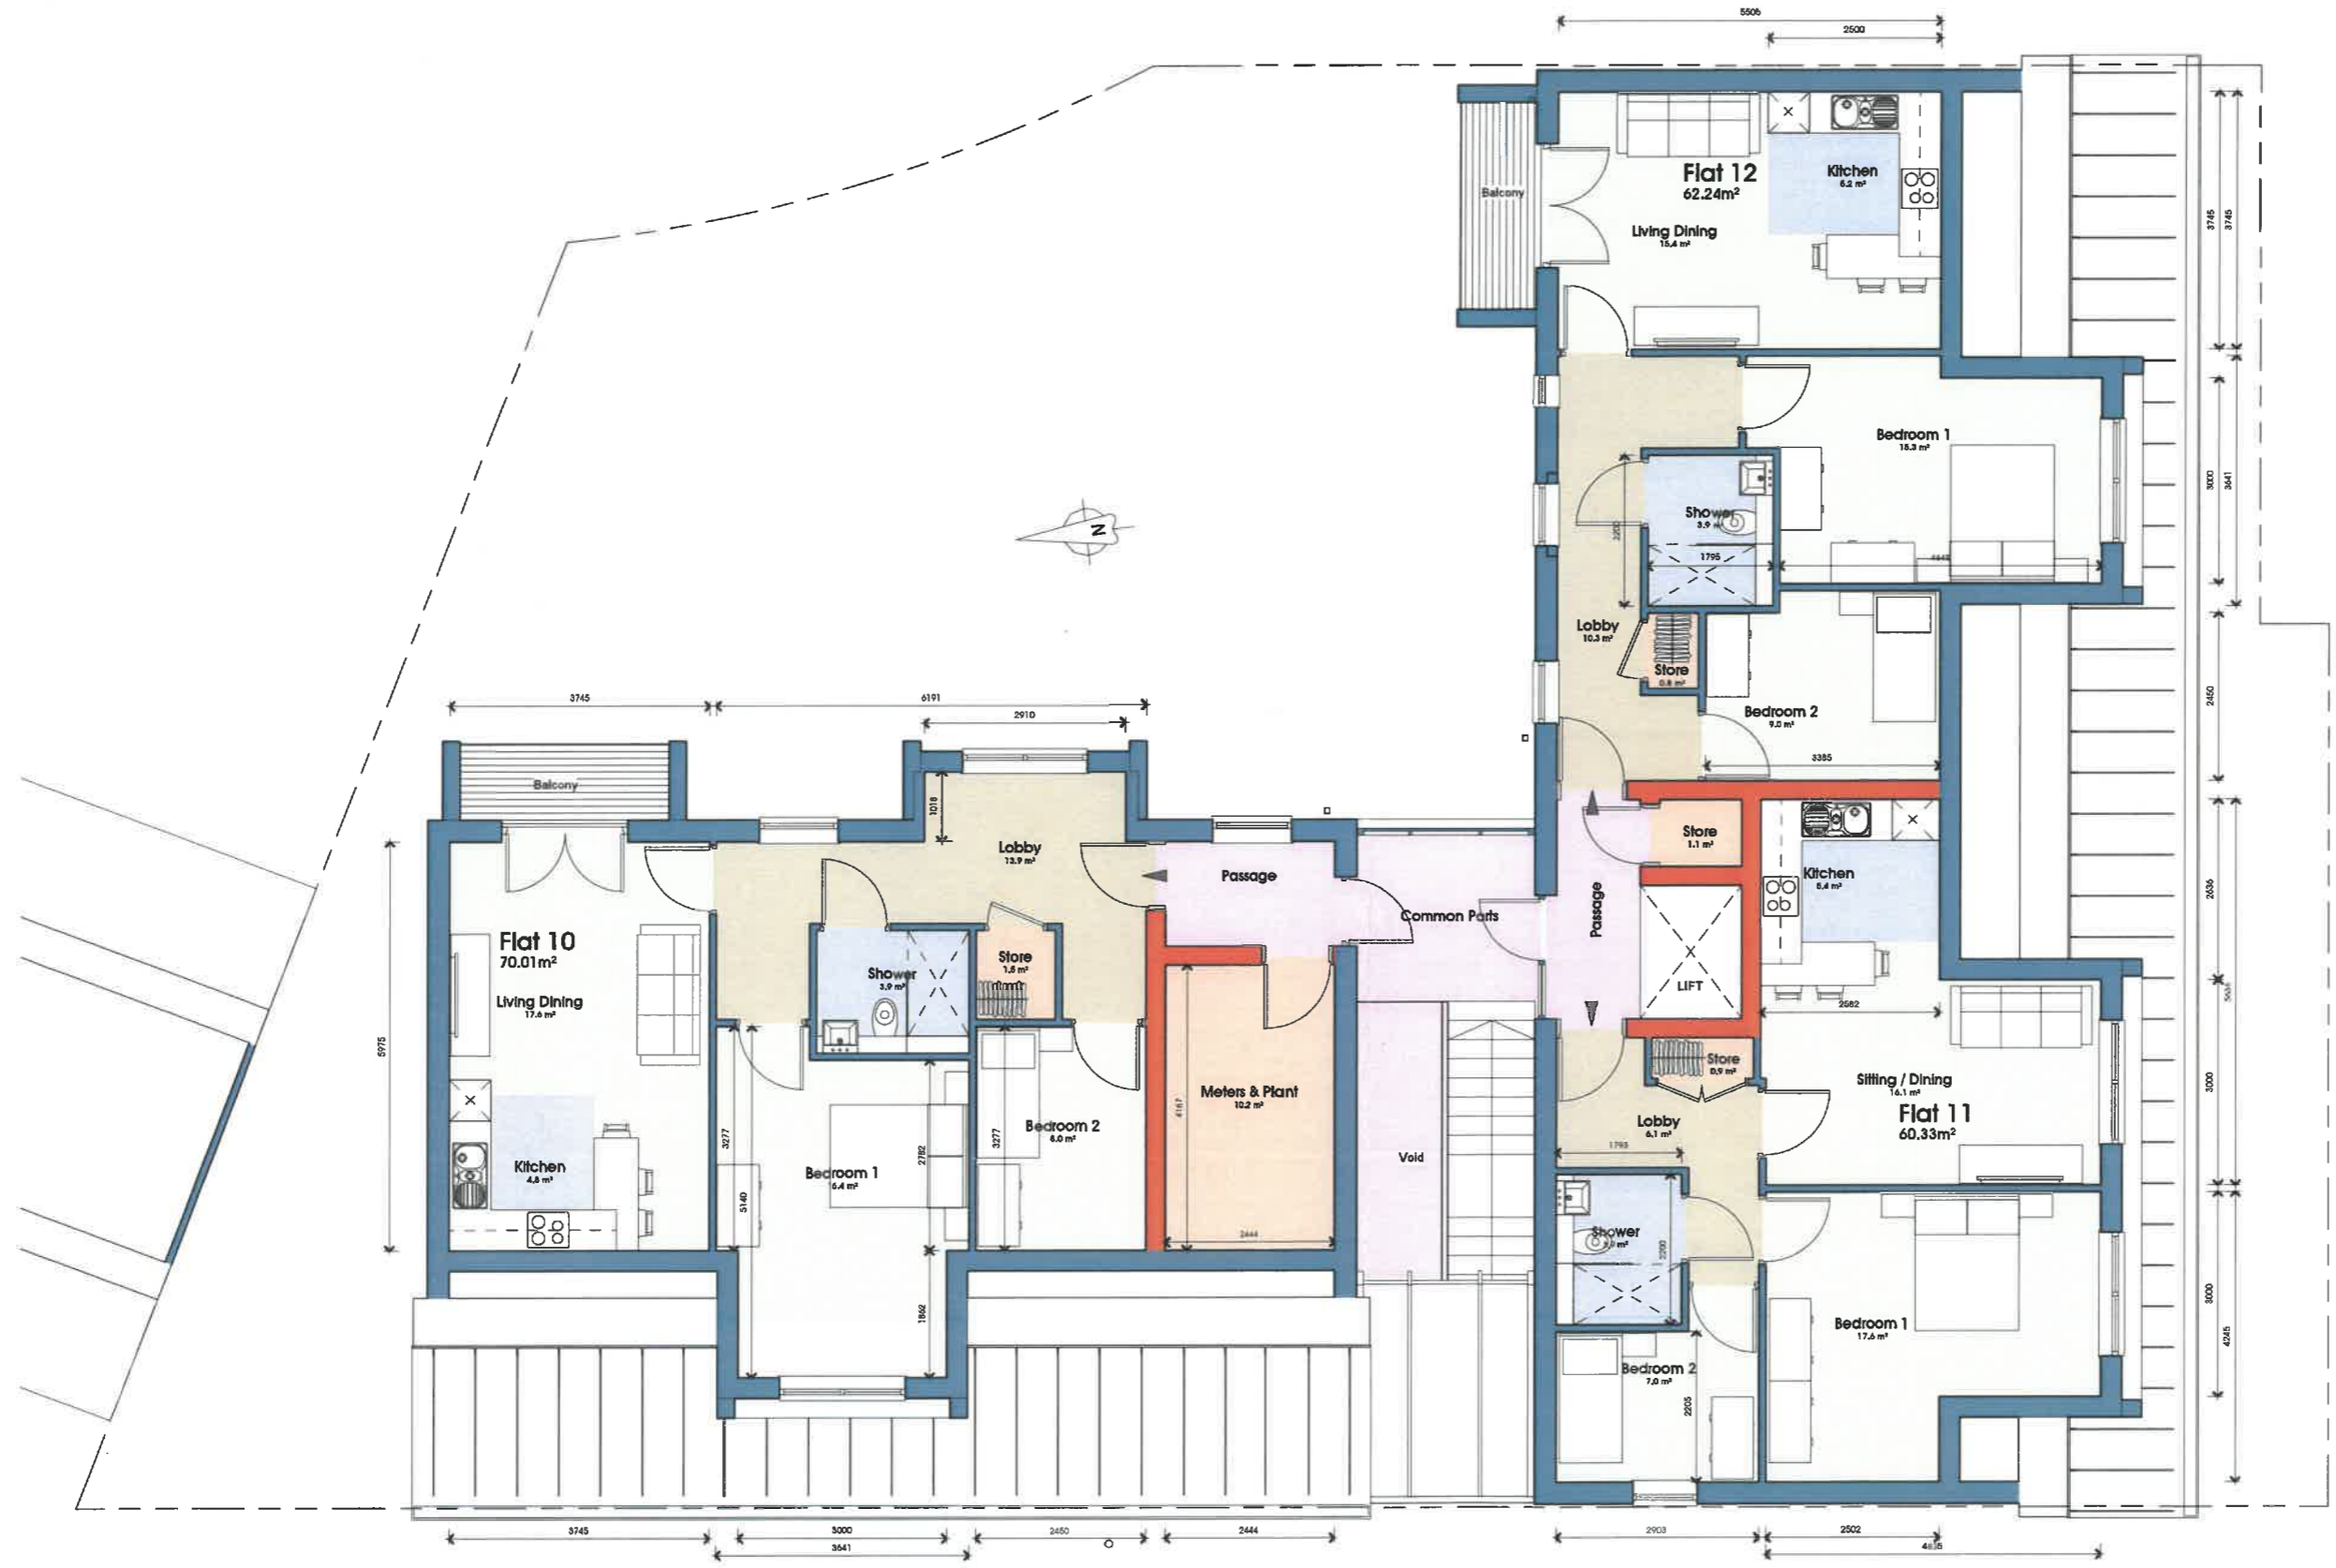

Second Floor Plan
1:80
0 1m 2 3