


3/2023/0997

SP- TD 1			
Code	Building	Height	
NZL	360276.287	437333.417	113.458
NZL	360276.548	437373.468	113.482
NZL	360286.186	437362.274	114.506
B1A	360284.420	437391.251	114.158
B2A	360286.148	437409.048	113.893

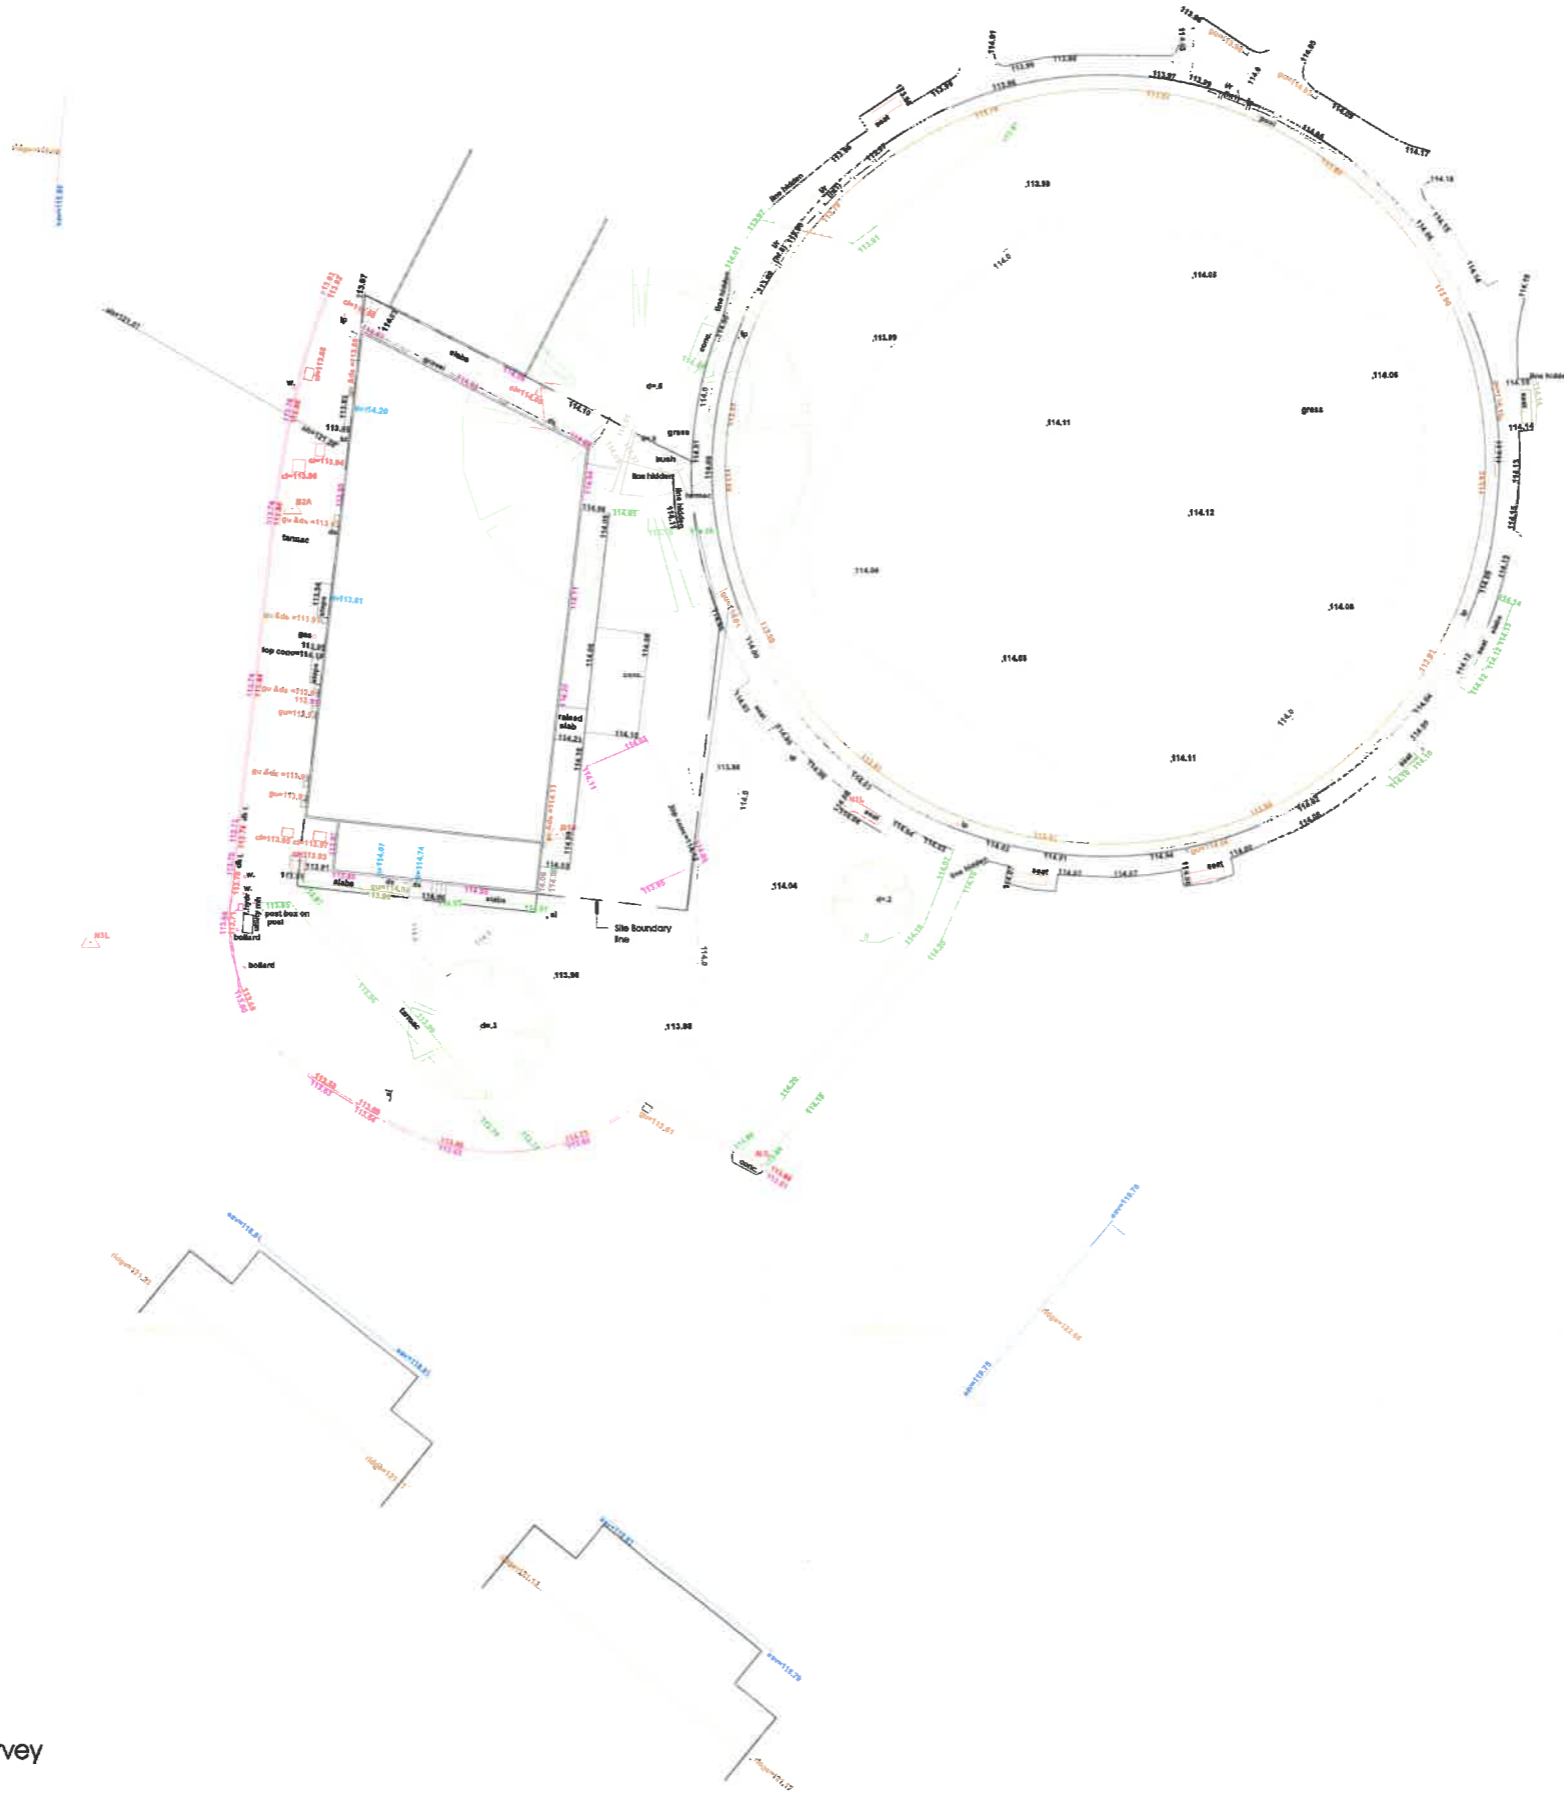

Existing Site / Topographical Survey  
 1:200  
 0 5 10m