



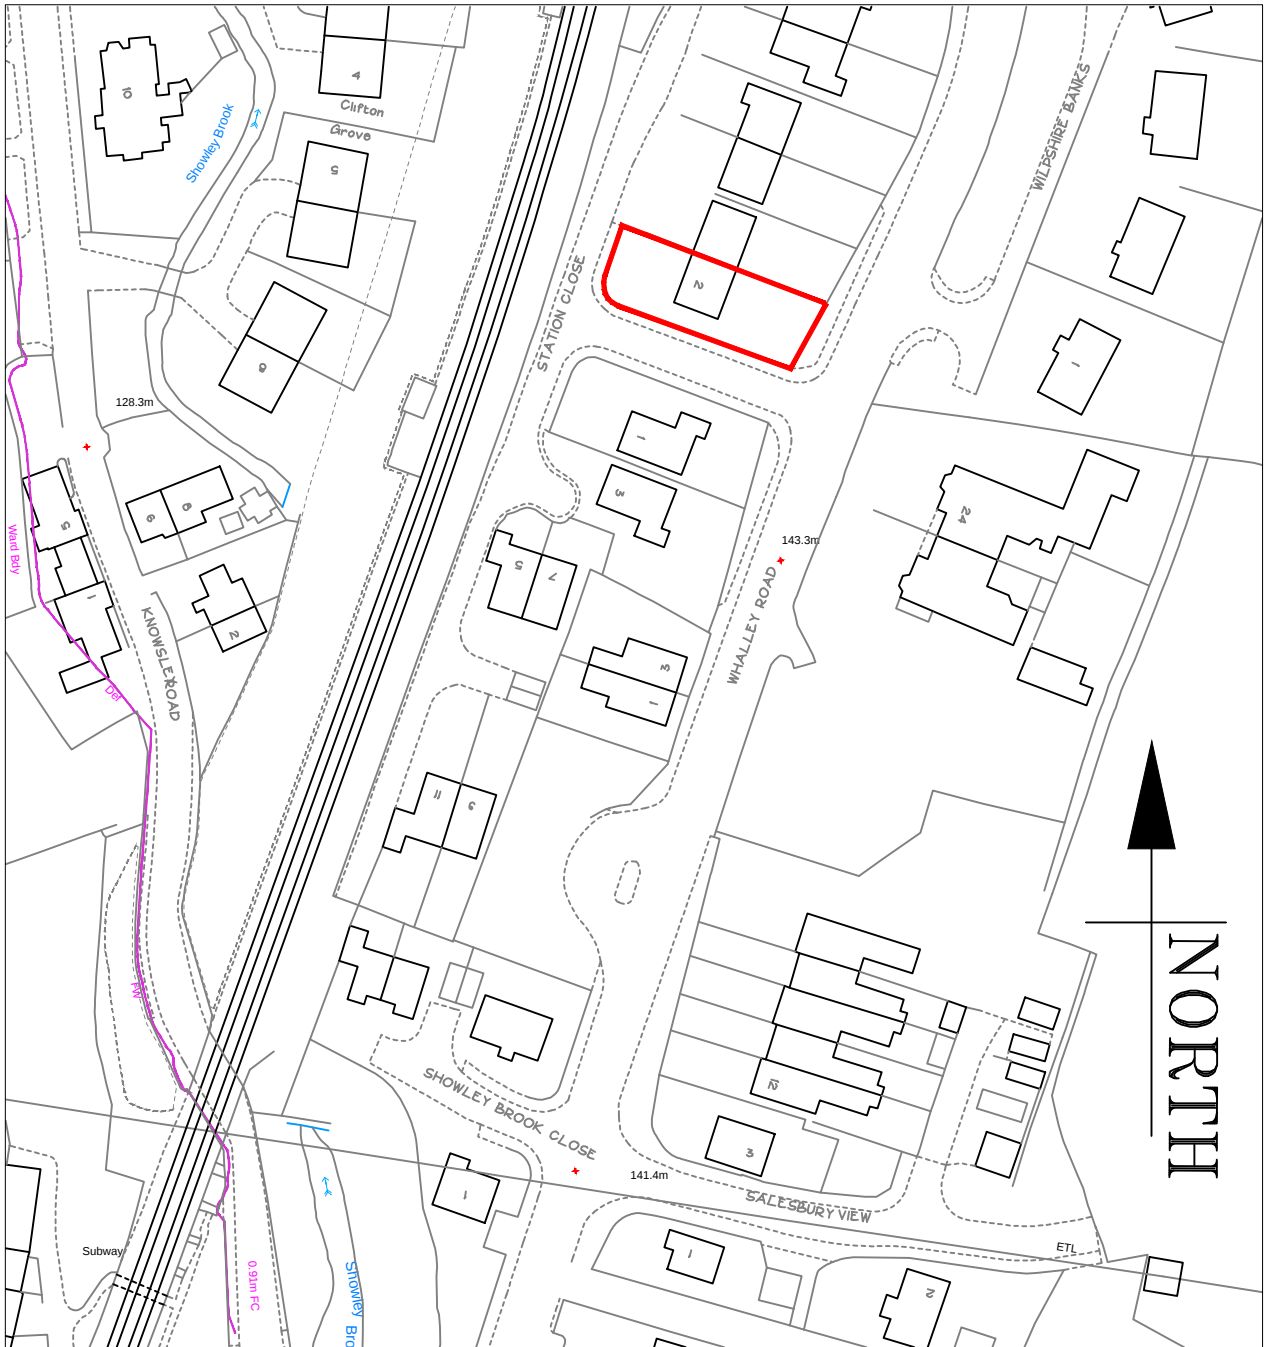

LOCATION PLAN SCALE 1:1250

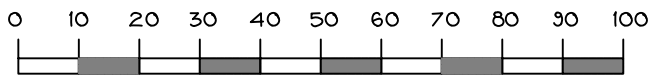

2 STATION CLOSE,
WILPSHIRE. BB1 9PT

date SEPT 2023	drawn	checked	rev
scale 1:1250	project no.	drawing no.	