
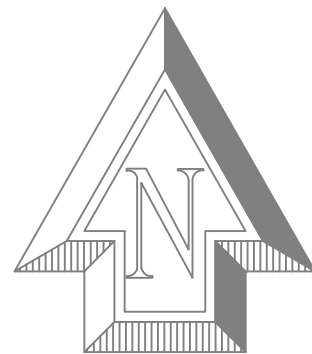


Wellsprings Restaurant

Location plan:

Scale : 1:1250

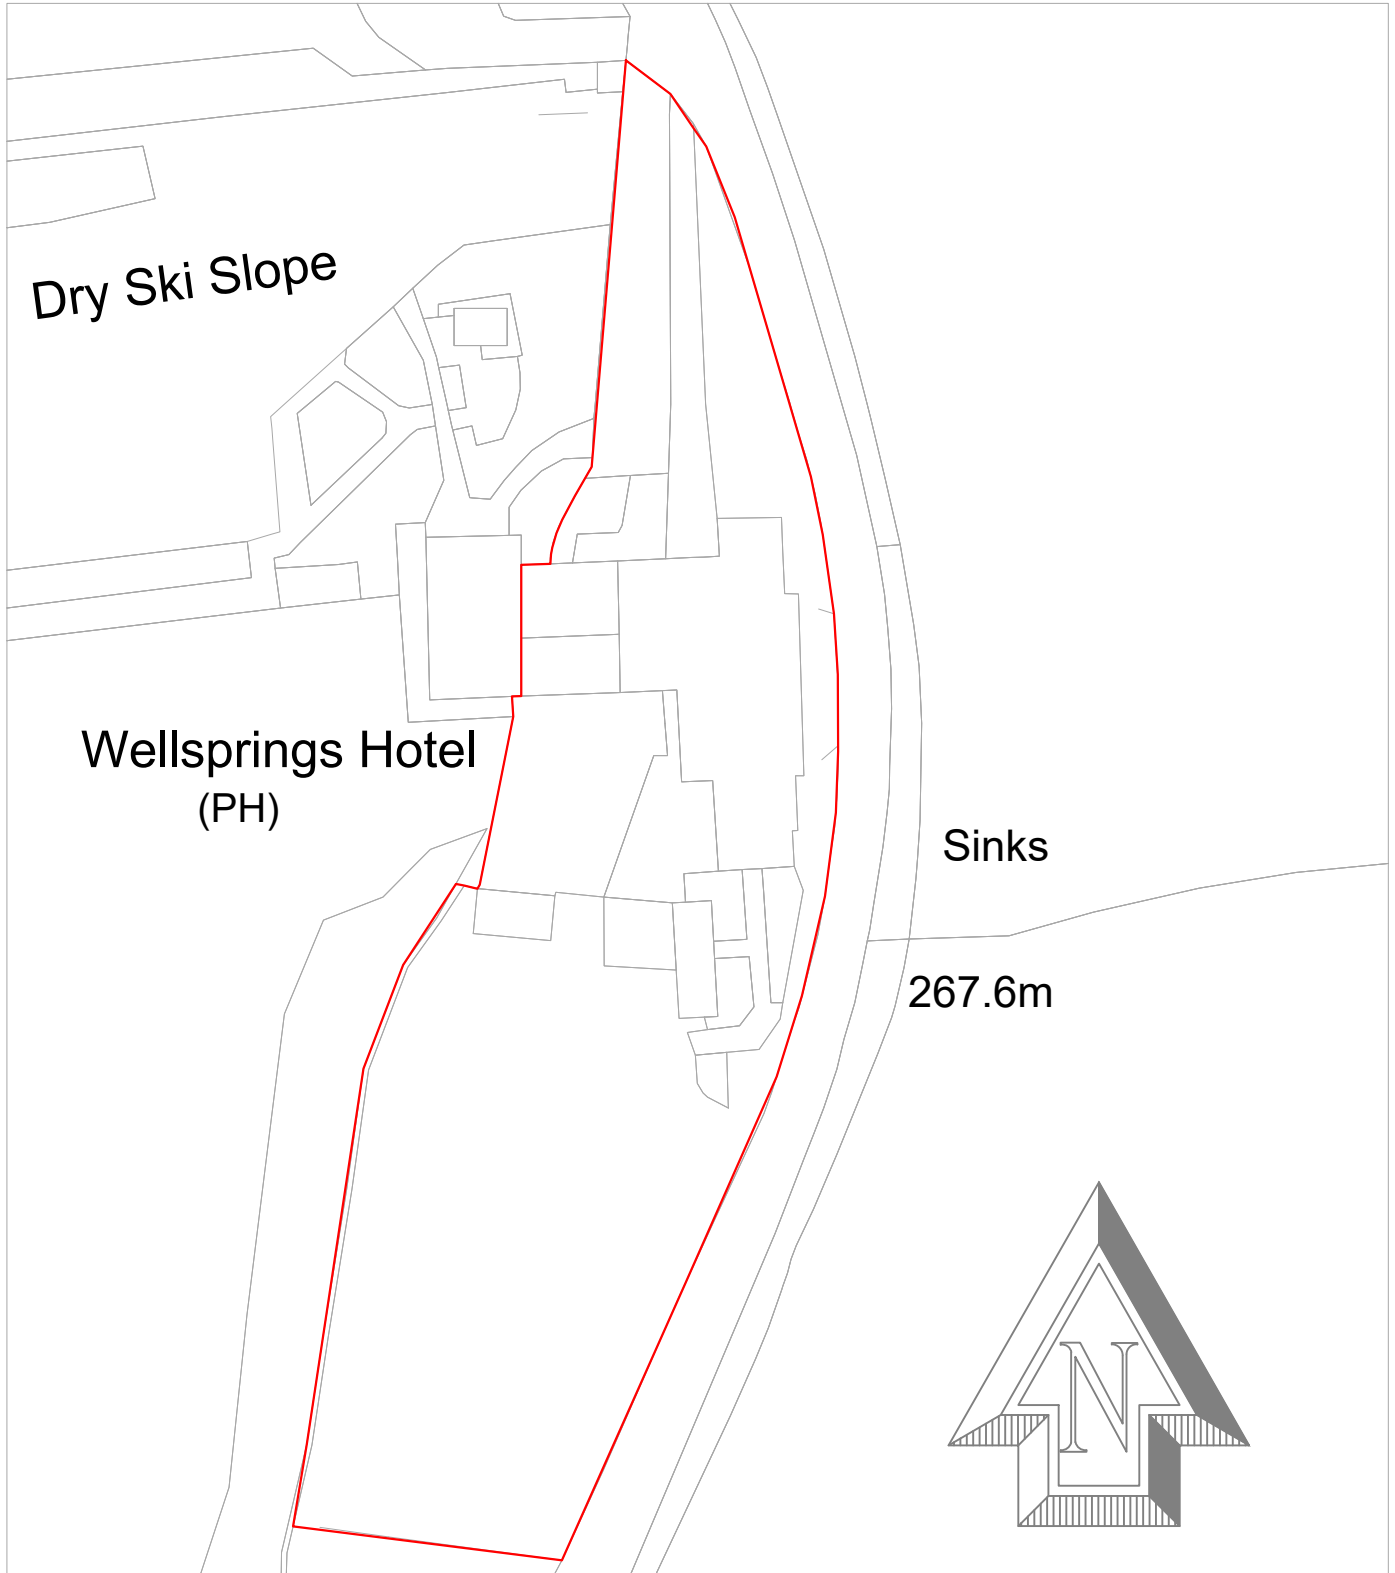

ReQuestAPlan  
Map number: TQRQM23255200025906

Title: THE WELLSPRINGS, SABDEN  
Map Produced for: Durkin Architectural  
© Crown copyright and database rights 2023 OS 100042766  
Project ID:  
Date of Purchase: 12-09-2023  
1 Years subscription from 12-09-2023 for 1 workstation.