


NOTES
 THIS DRAWING IS TO BE READ IN CONJUNCTION WITH ALL OTHER DRAWINGS FOR THIS PROJECT. ALL LEVELS AND DIMENSIONS ARE TO BE CHECKED ON SITE BY THE CONTRACTOR, PRIOR TO PLACING ORDERS OR COMMENCING ANY OF THE RELEVANT WORKS. ALL DIMENSIONS ARE IN MILLIMETRES UNLESS STATED OTHERWISE. ANY DISCREPANCIES BETWEEN THE INFORMATION SHOWN ON THE PLAN AND THAT FOUND ON SITE ARE TO BE REPORTED TO THE DESIGNER IMMEDIATELY.

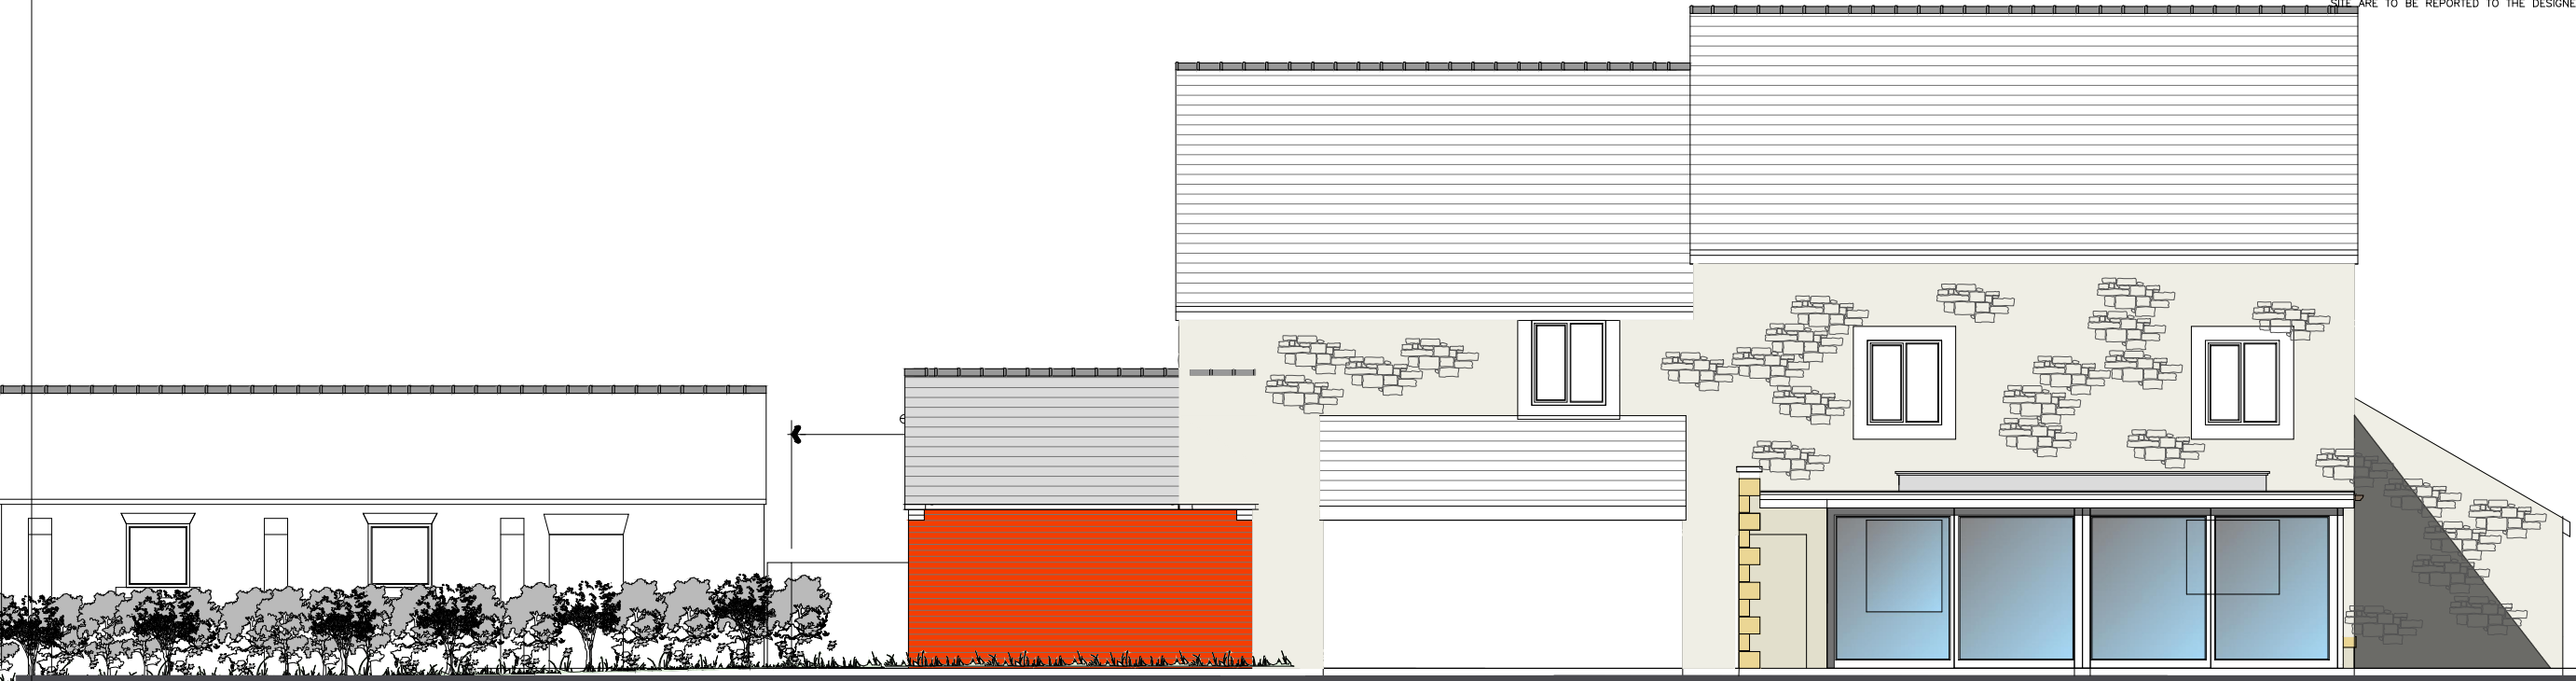

ELEVATION FROM FIELDS

Rev.	Date	Description
------	------	-------------

A.L.H. Design Services
 Barley Cottage, Brewery Street, Longridge, Lancs
 PR3 3NB, Tel & Fax : (01772) 785719

Client
 Mr N. Sugden,
 Curtis House,
 Thornley-With Wheatley
 Nr Longridge,
 Lancs.
 Job/Scheme Title

CHANGE OF USE TO 2
 DWELLINGS

Drawing Title

EXISTING ELEVATIONS
 (Sheet 1 of 2)

Job/Scheme Number		Drawing Number	
0 5 5 1 / 9 3		Drawing No 0 7	
Scale	Date	Drawn	Checked
1 / 100	Jan 19	a.t.l-h.	



ELEVATION FROM THORNLEY-WITH-WHEATLEY