


NOTES
 THIS DRAWING IS TO BE READ IN CONJUNCTION WITH ALL OTHER DRAWINGS FOR THIS PROJECT. ALL LEVELS AND DIMENSIONS ARE TO BE CHECKED ON SITE BY THE CONTRACTOR, PRIOR TO PLACING ORDERS OR COMMENCING ANY OF THE RELEVANT WORKS. ALL DIMENSIONS ARE IN MILLIMETRES UNLESS STATED OTHERWISE. ANY DISCREPANCIES BETWEEN THE INFORMATION SHOWN ON THE PLAN AND THAT FOUND ON SITE ARE TO BE REPORTED TO THE DESIGNER IMMEDIATELY.

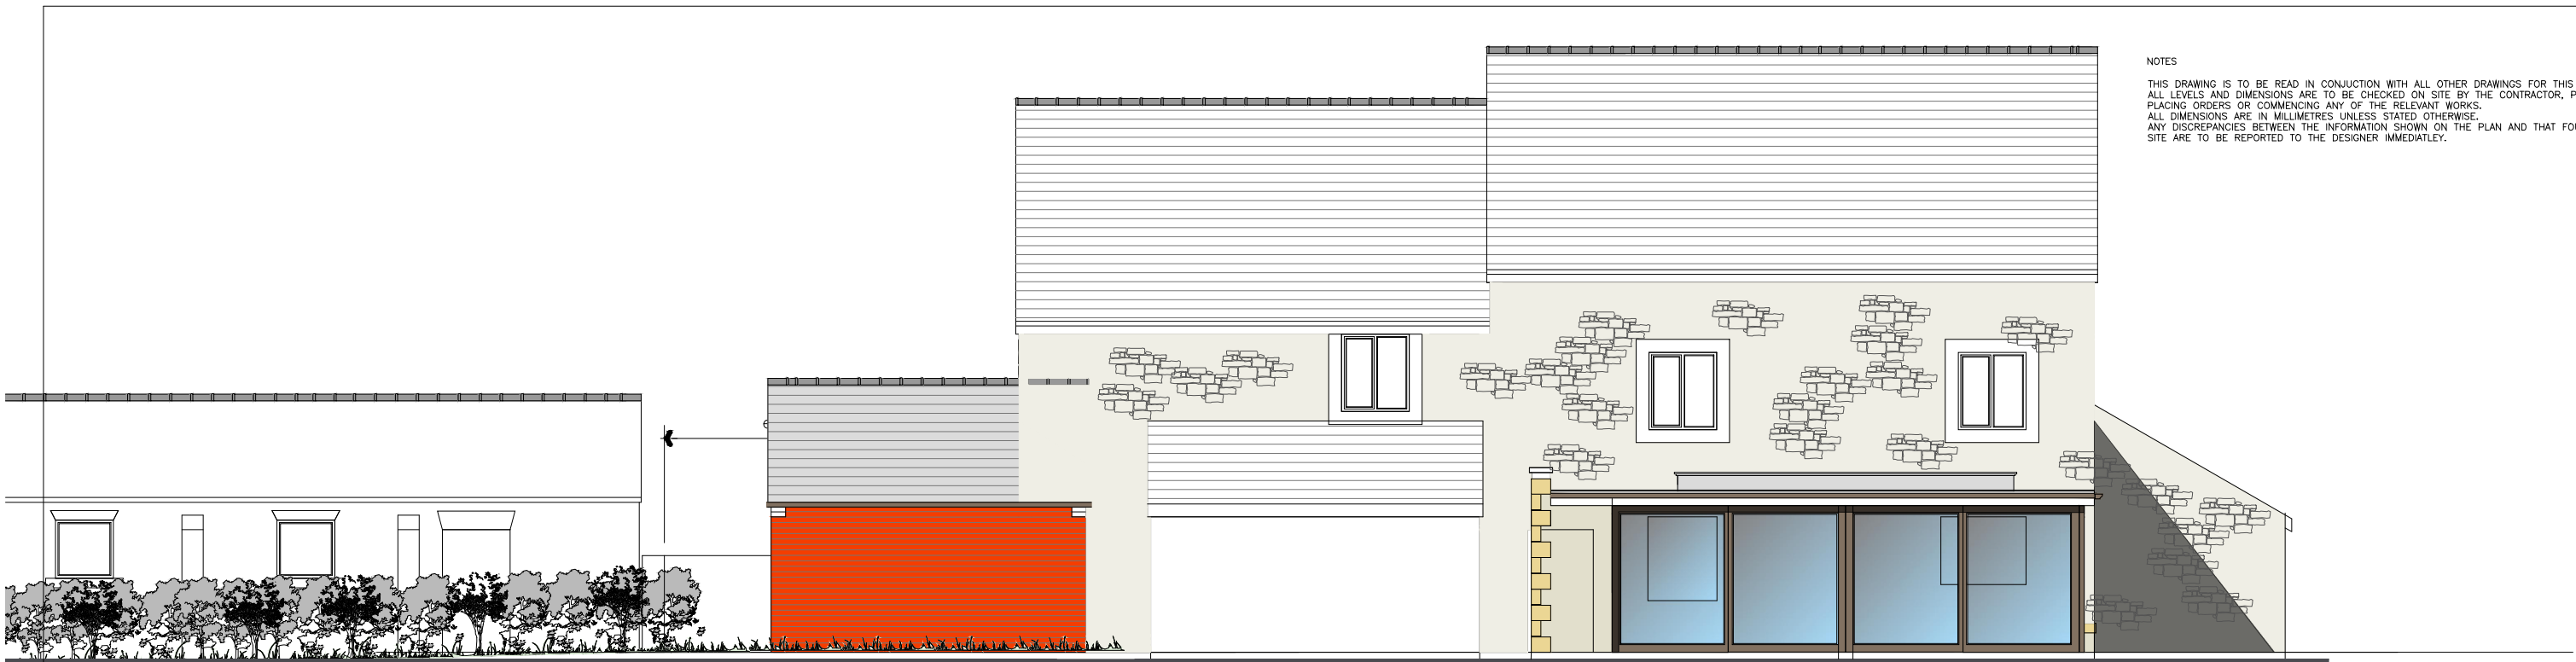

ELEVATION FROM FIELDS

A 09.04.19 alts to suit client amendments for sliding doors/screens

Rev.	Date	Description

A.L.H. Design Services
 Barley Cottage, Brewery Street, Longridge, Lancs
 PR3 3NB, Tel & Fax : (01772) 785719

Client

Mr N. Sugden,
 Curtis House,
 Thornley-With Wheatley
 Nr Longridge,
 Lancs.

Job/Scheme Title

CHANGE OF USE TO 2 DWELLINGS

Drawing Title

PROPOSED ELEVATIONS



ELEVATION FROM THORNLEY-WITH-WHEATLEY

Job/Scheme Number	Drawing Number

0551/93 Drawing No 18A

Scale	Date	Drawn	Checked

1 / 100 | Jan 19 | a.t.l-h.