




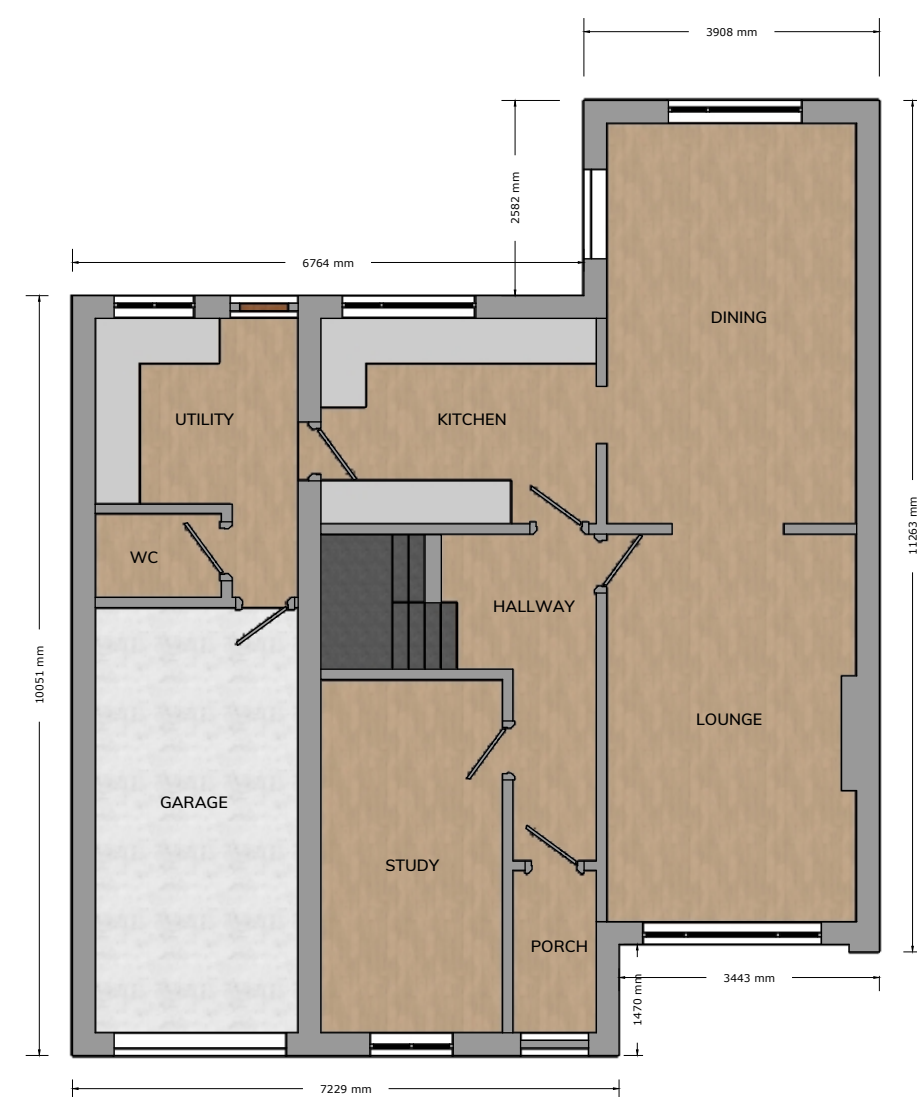

GROUND FLOOR 1: 100

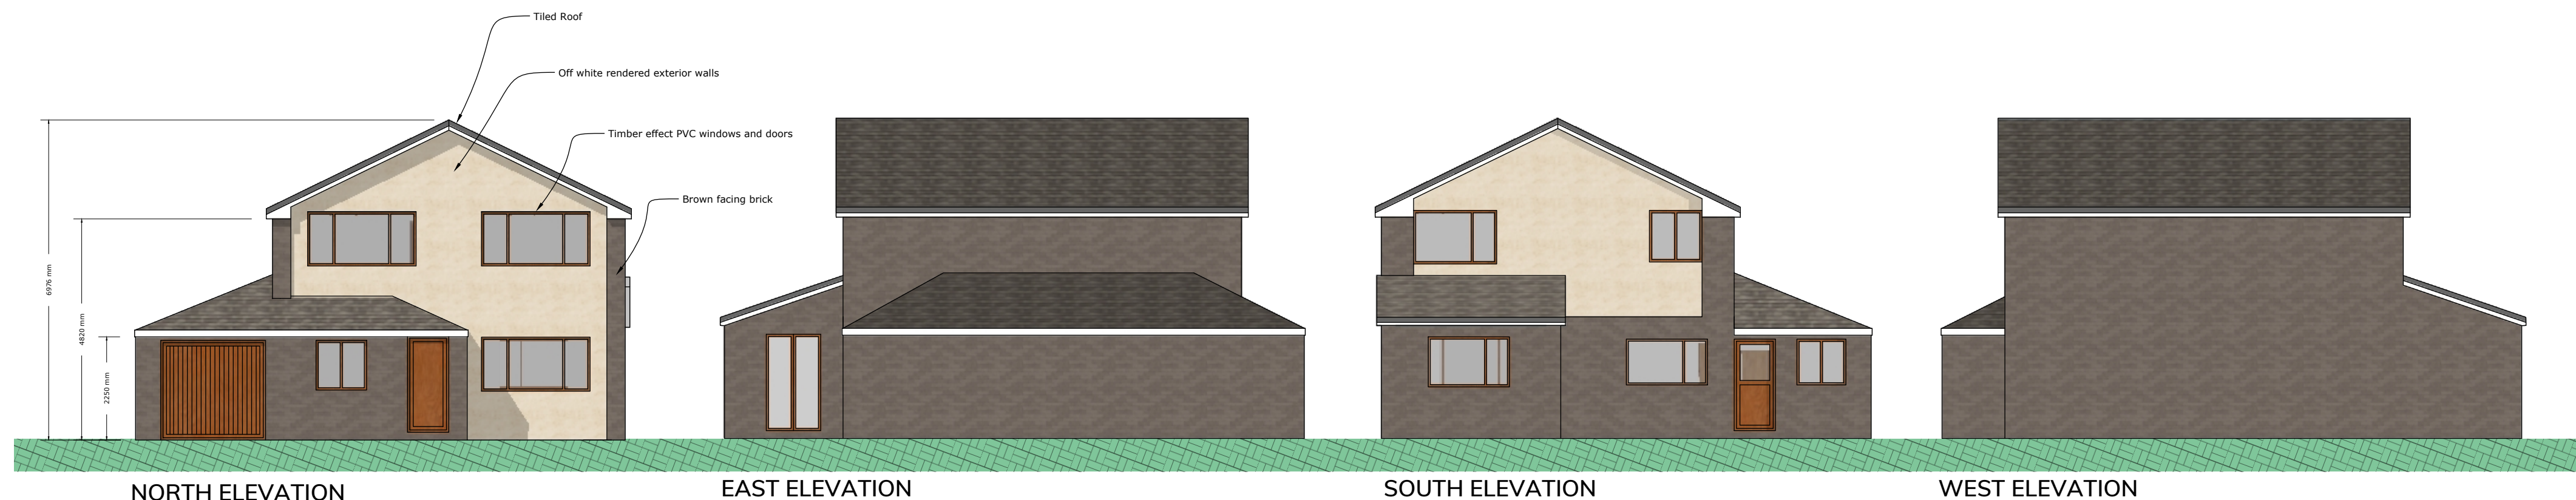

FIRST FLOOR 1:100

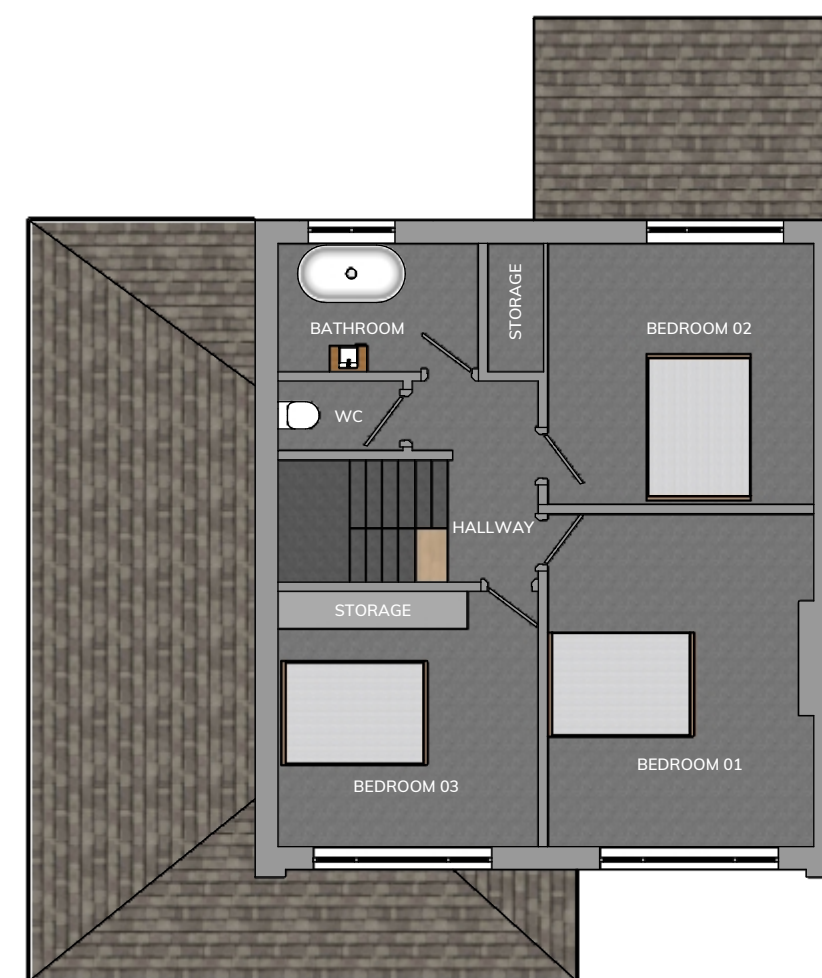