


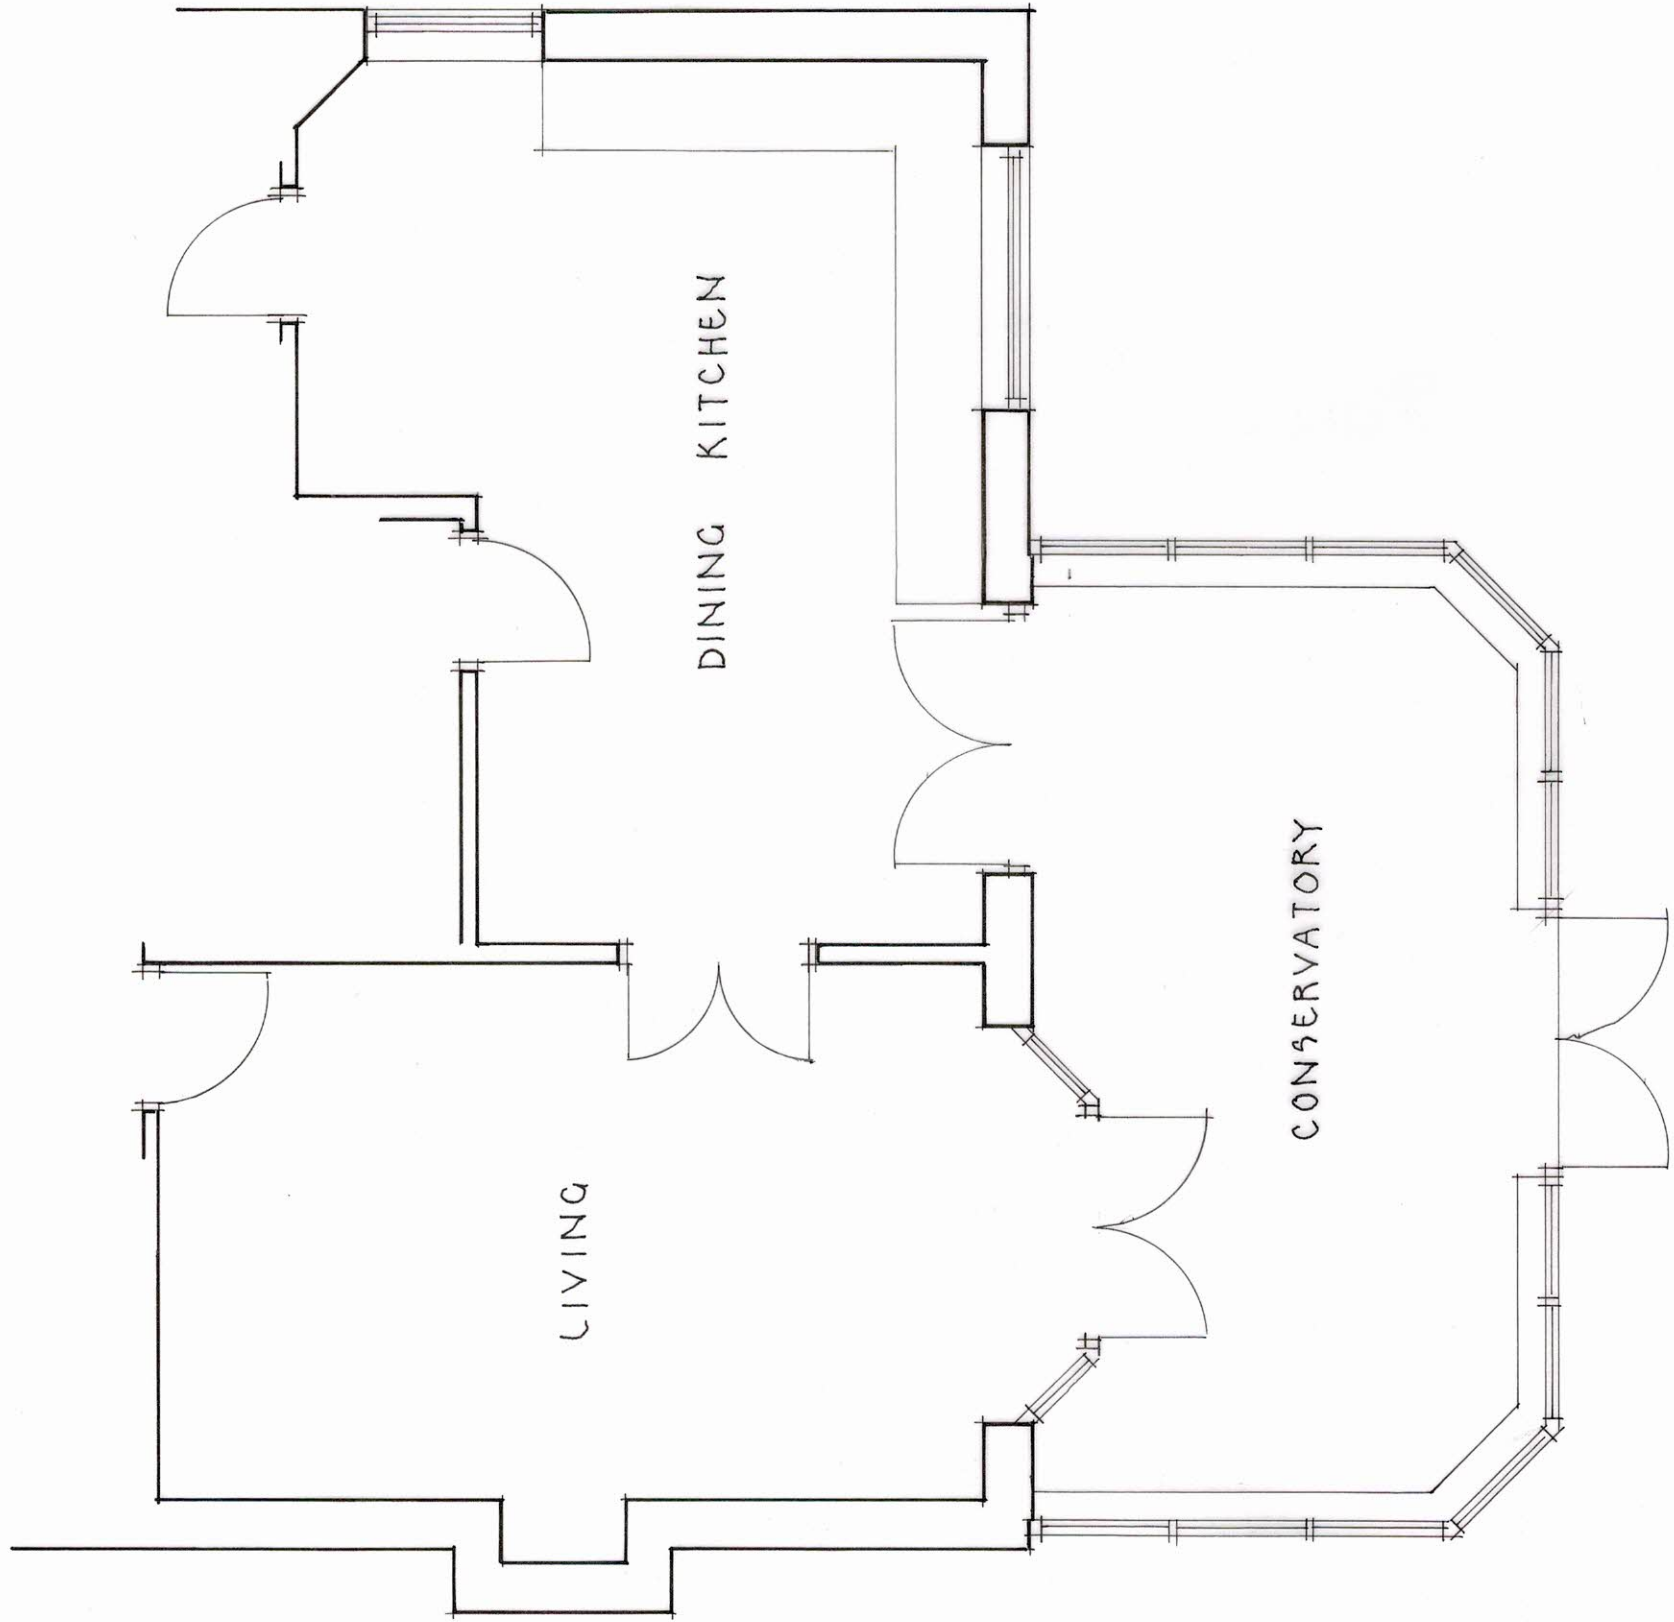

REVISION	DATE	DR	CH
----------	------	----	----

Architectural
Design
Partnership

Kirksyde
9 Castle Road
Colne
Lancashire BB8 7AR
Tel: 01282 861876

PROJECT
PROPOSED REAR EXTENSION AT
6 LAKELAND DRIVE
WHALLEY

DRAWING TITLE

PART PLAN
AS EXISTING

THIS DRAWING IS COPYRIGHT
© KIRKSYDE DESIGN PARTNERSHIP
THIS DRAWING IS NOT TO BE SCALED
ALL DIMENSIONS TO BE CHECKED ON SITE
BEFORE COMMENCEMENT OF WORK
ADP TO BE NOTIFIED OF ANY ERRORS

DRAWN	K J NOLAN	DATE	JUNE 2023
CHECKED		SCALE	1:50 @ A3

DRAWING NO

690/1