


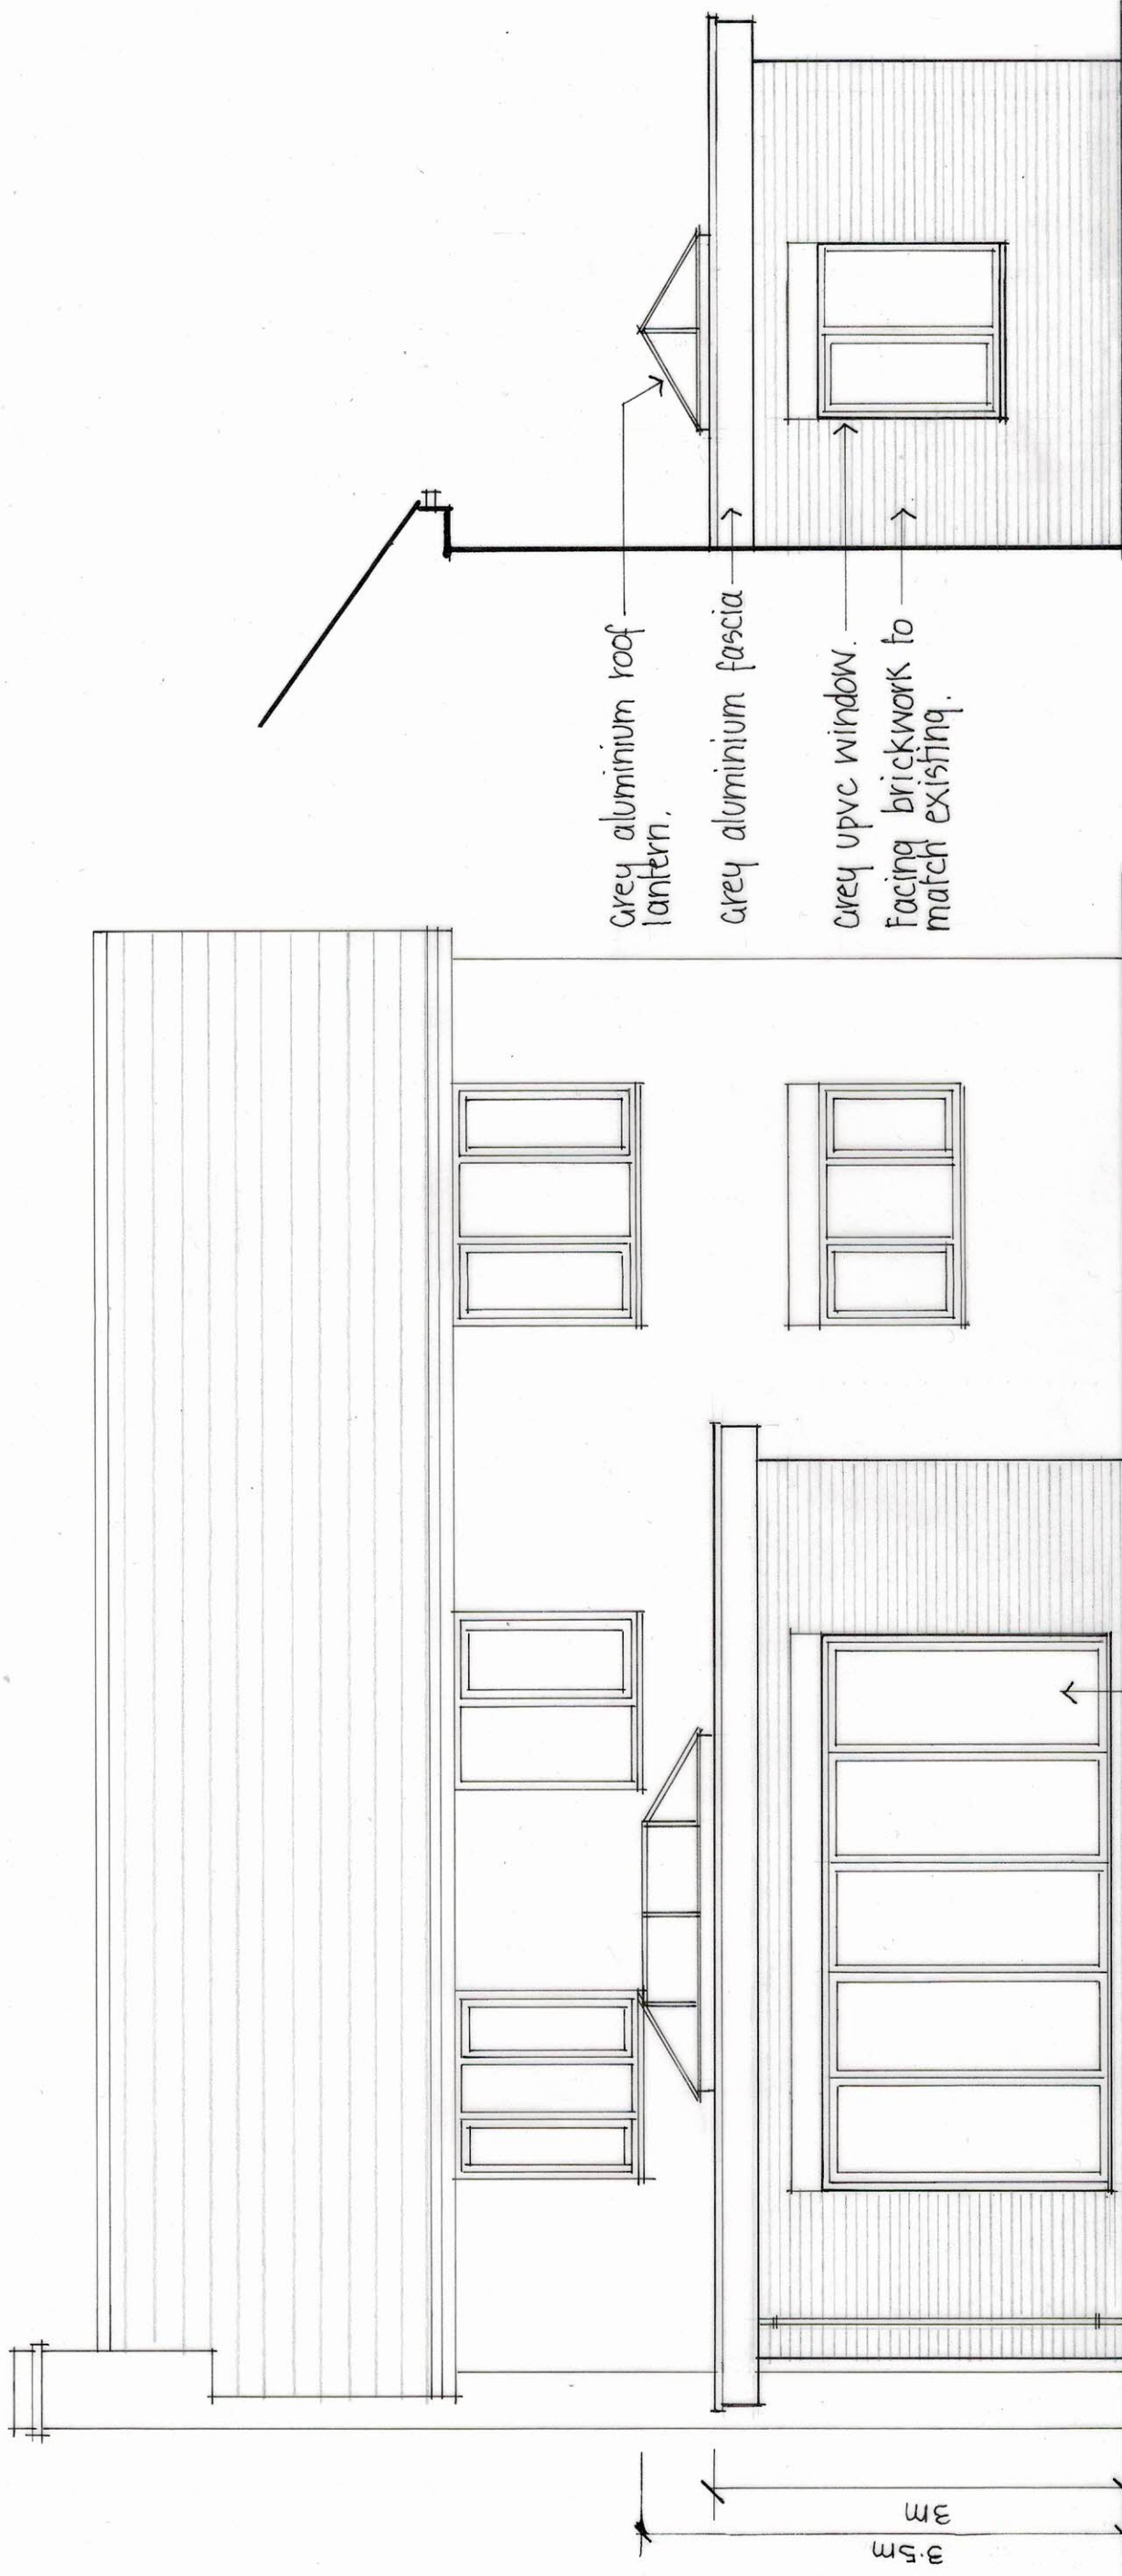

grey aluminium roof lantern.

grey aluminium fascia

grey upvc window.
Facing brickwork to match existing.

grey aluminium bi-fold doors.

Rainwater pipe from concealed roof gutter.

REVISION	DATE	DR	CH
----------	------	----	----

Architectural
Design
Partnership

Kirkcaldy
9 Castle Road
Colne
Lancashire BB8 7AR
Tel: 01282 861876

PROJECT
PROPOSED REAR EXTENSION AT
6 LAKE LAND DRIVE
WHALLEY

DRAWING TITLE
SCHEME DRAWING
ELEVATIONS

THIS DRAWING IS COPYRIGHT
OF ARCHITECTURAL DESIGN PARTNERSHIP
ALL DIMENSIONS TO BE CHECKED ON SITE
BEFORE COMMENCEMENT OF WORK
AND TO BE NOTIFIED OF ANY ERRORS

DRAWN	K J NOLAN	DATE	JUNE 2023
CHECKED		SCALE	1:50 @ A3

DRAWING NO
690/4 A