


East Elevation as PROPOSED 1:50



South Elevation as PROPOSED 1:50



North Elevation as PROPOSED 1:50

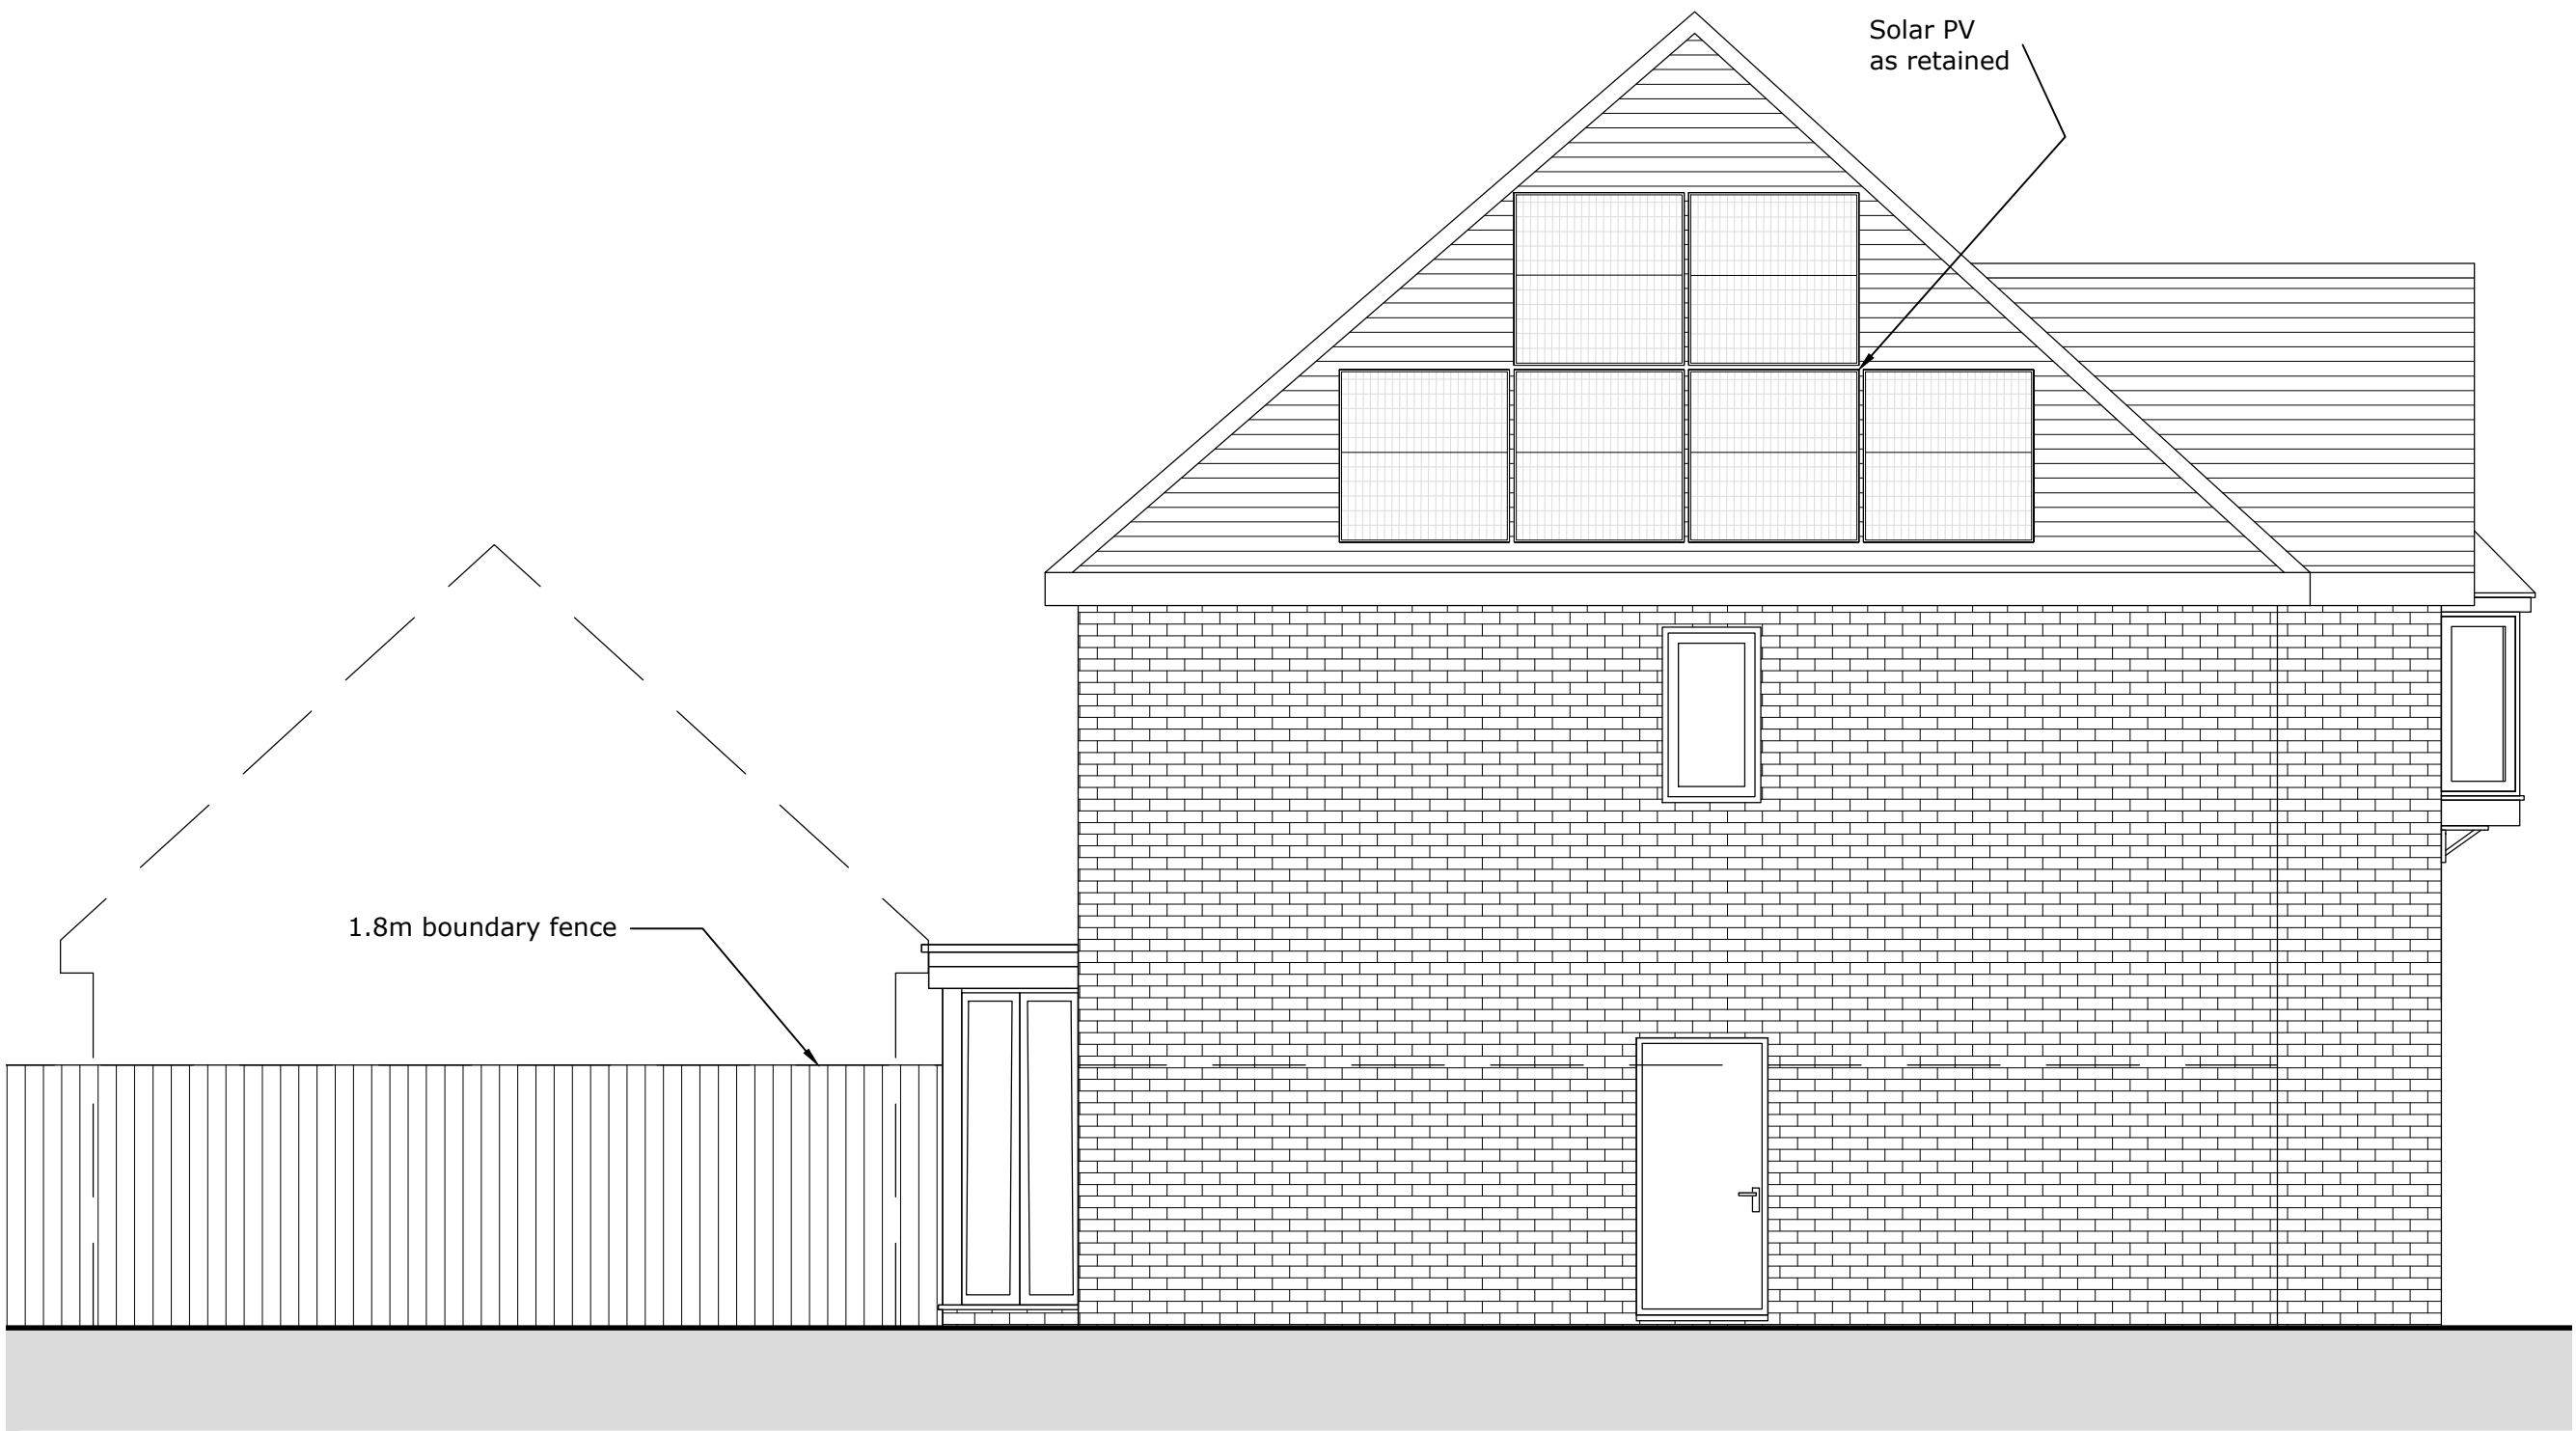

West Elevation as PROPOSED 1:50