



Block Plan (1:500 @ A3)

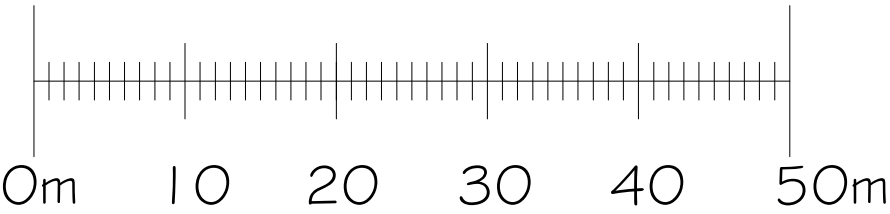

Location Plan (1:1250 @ A3)



Ordnance Survey, (c) Crown Copyright 2023. All rights reserved.
Licence number 100022432

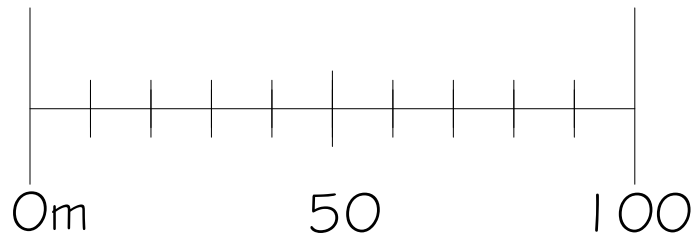

- This drawing is for Planning Application purposes only
- All critical dimensions to be verified on site.
- Any discrepancies are to be notified to Podium Surveying LLP immediately.
- This document is copyright of Podium Surveying LLP.
- To be read in conjunction with written window specification and details.

Block Plan and Site Location Plan
Scale 1:500 & 1:1250 @ A-3

Ref: 2310-CR-PA-OS

7 Clitheroe Road
Sabden
Clitheroe
BB7 9HD

Client: Anglian

Drawn by: JS
Date: January 2023

Podium Surveying LLP
Unit 307
The Biscuit Factory
Drummond Road
London
SE16 4DG

Tel: 0203 142 6674
Mob: 07921 291 751
Email: jshields@podiumllp.com
Web: www.podiumllp.com

