
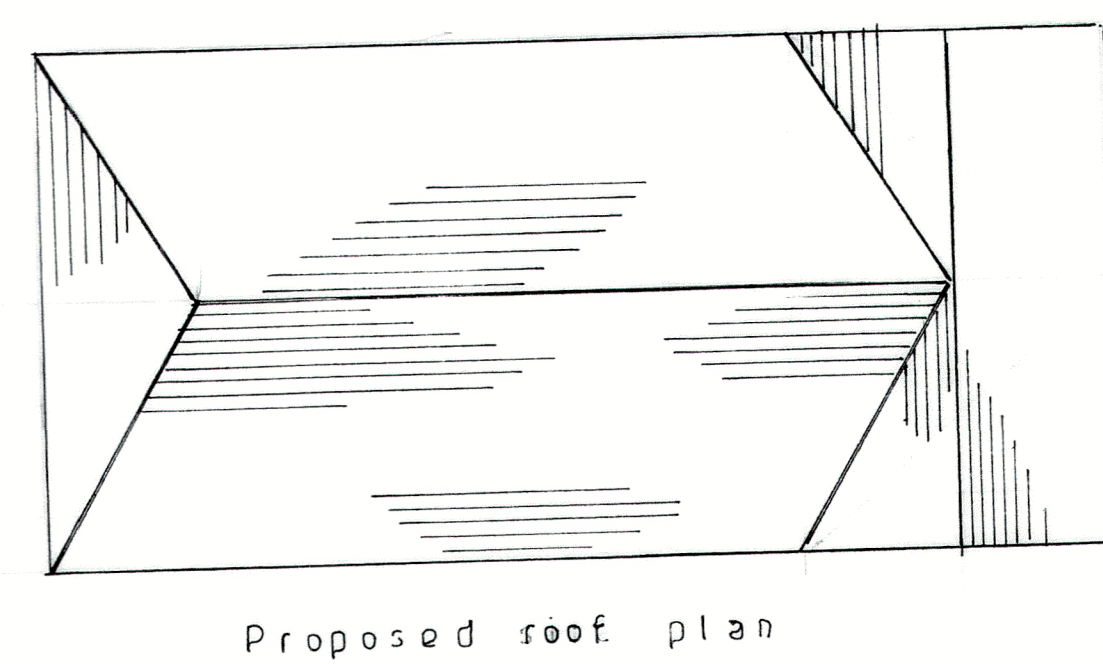
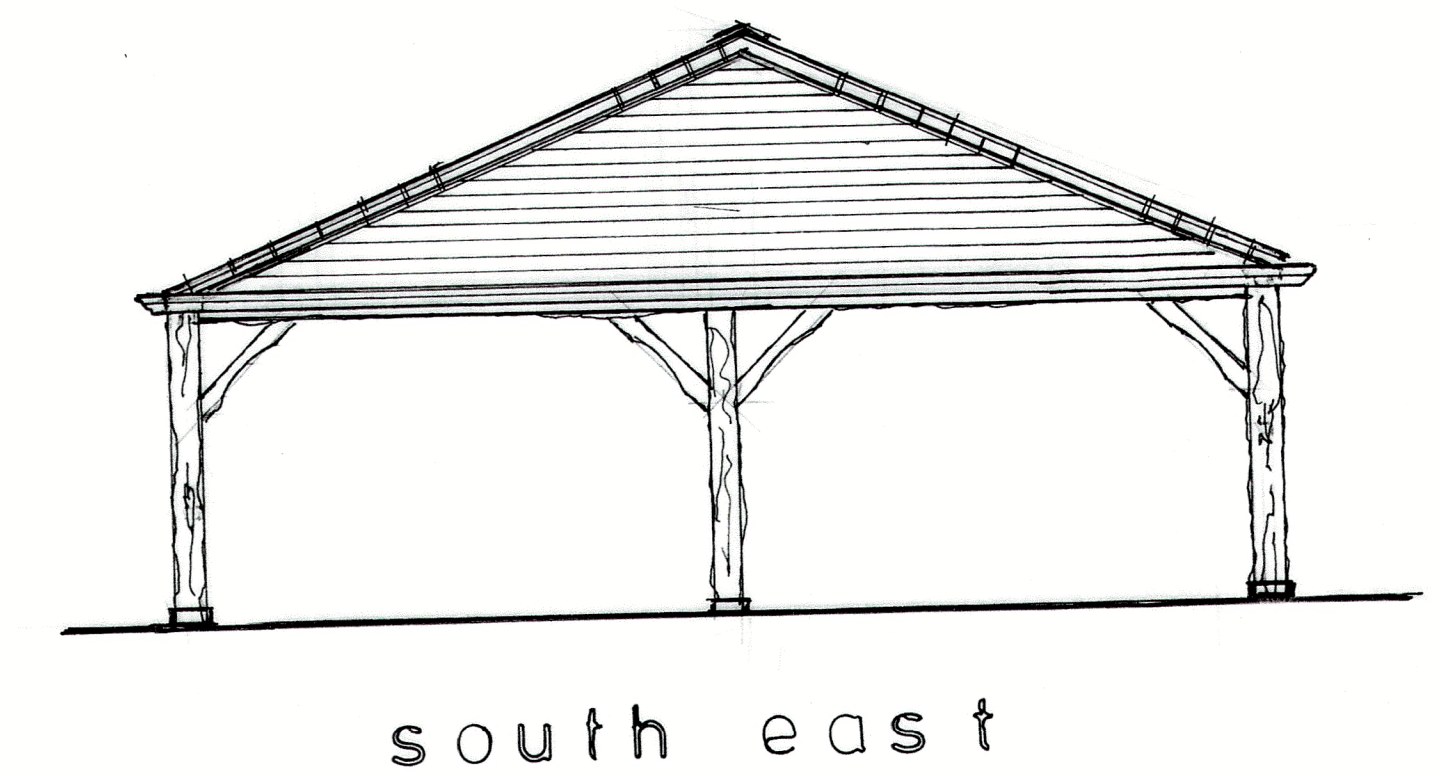
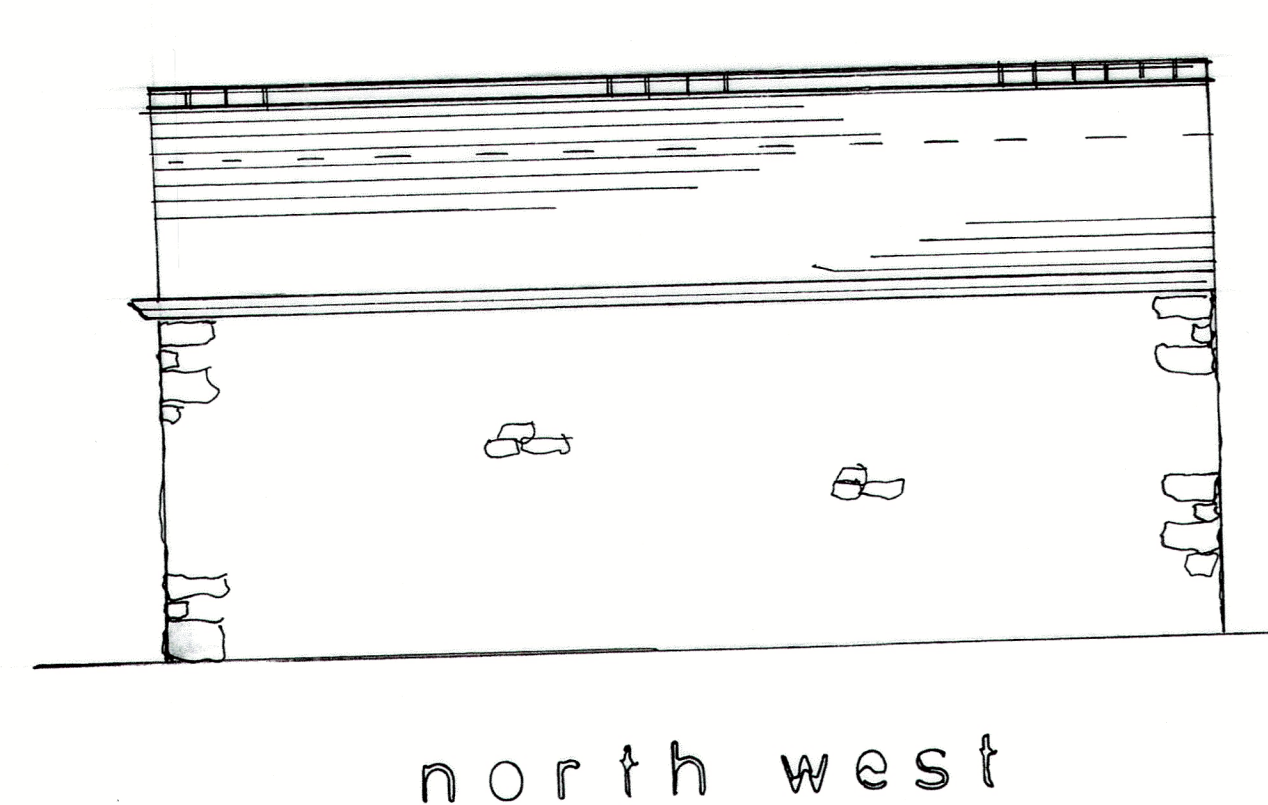
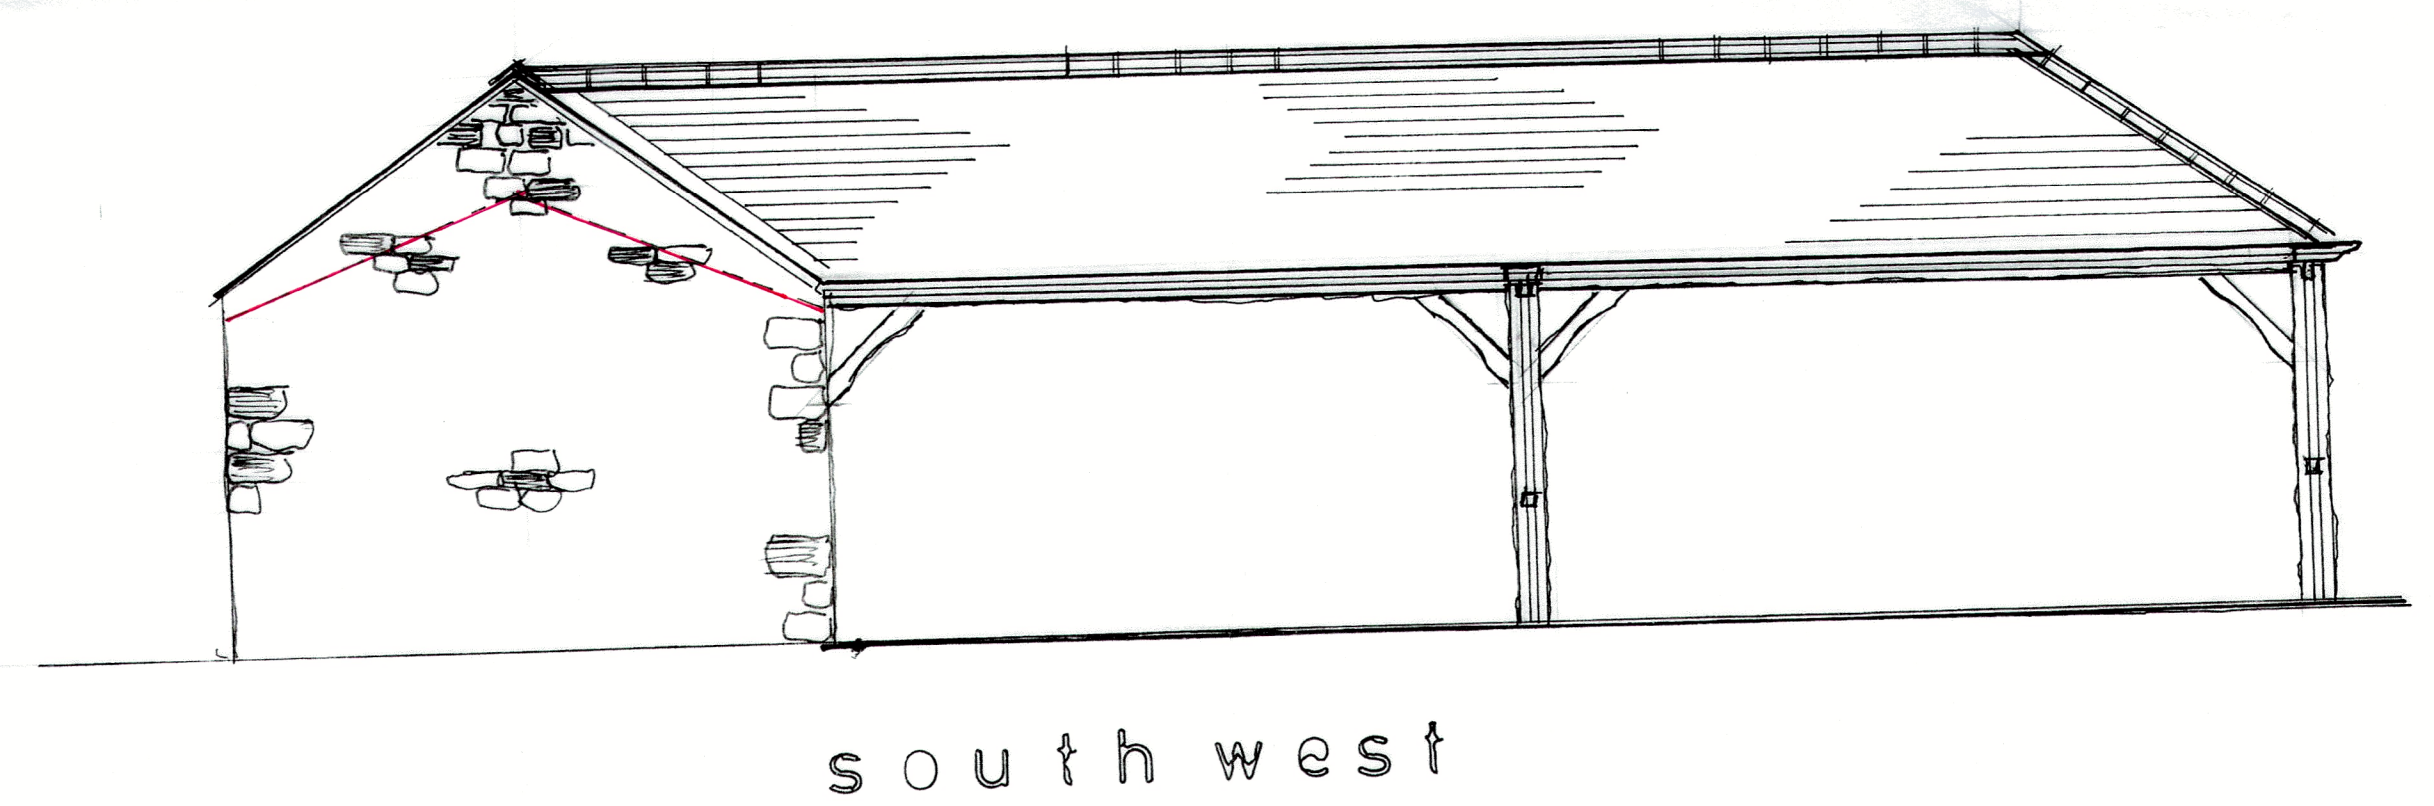
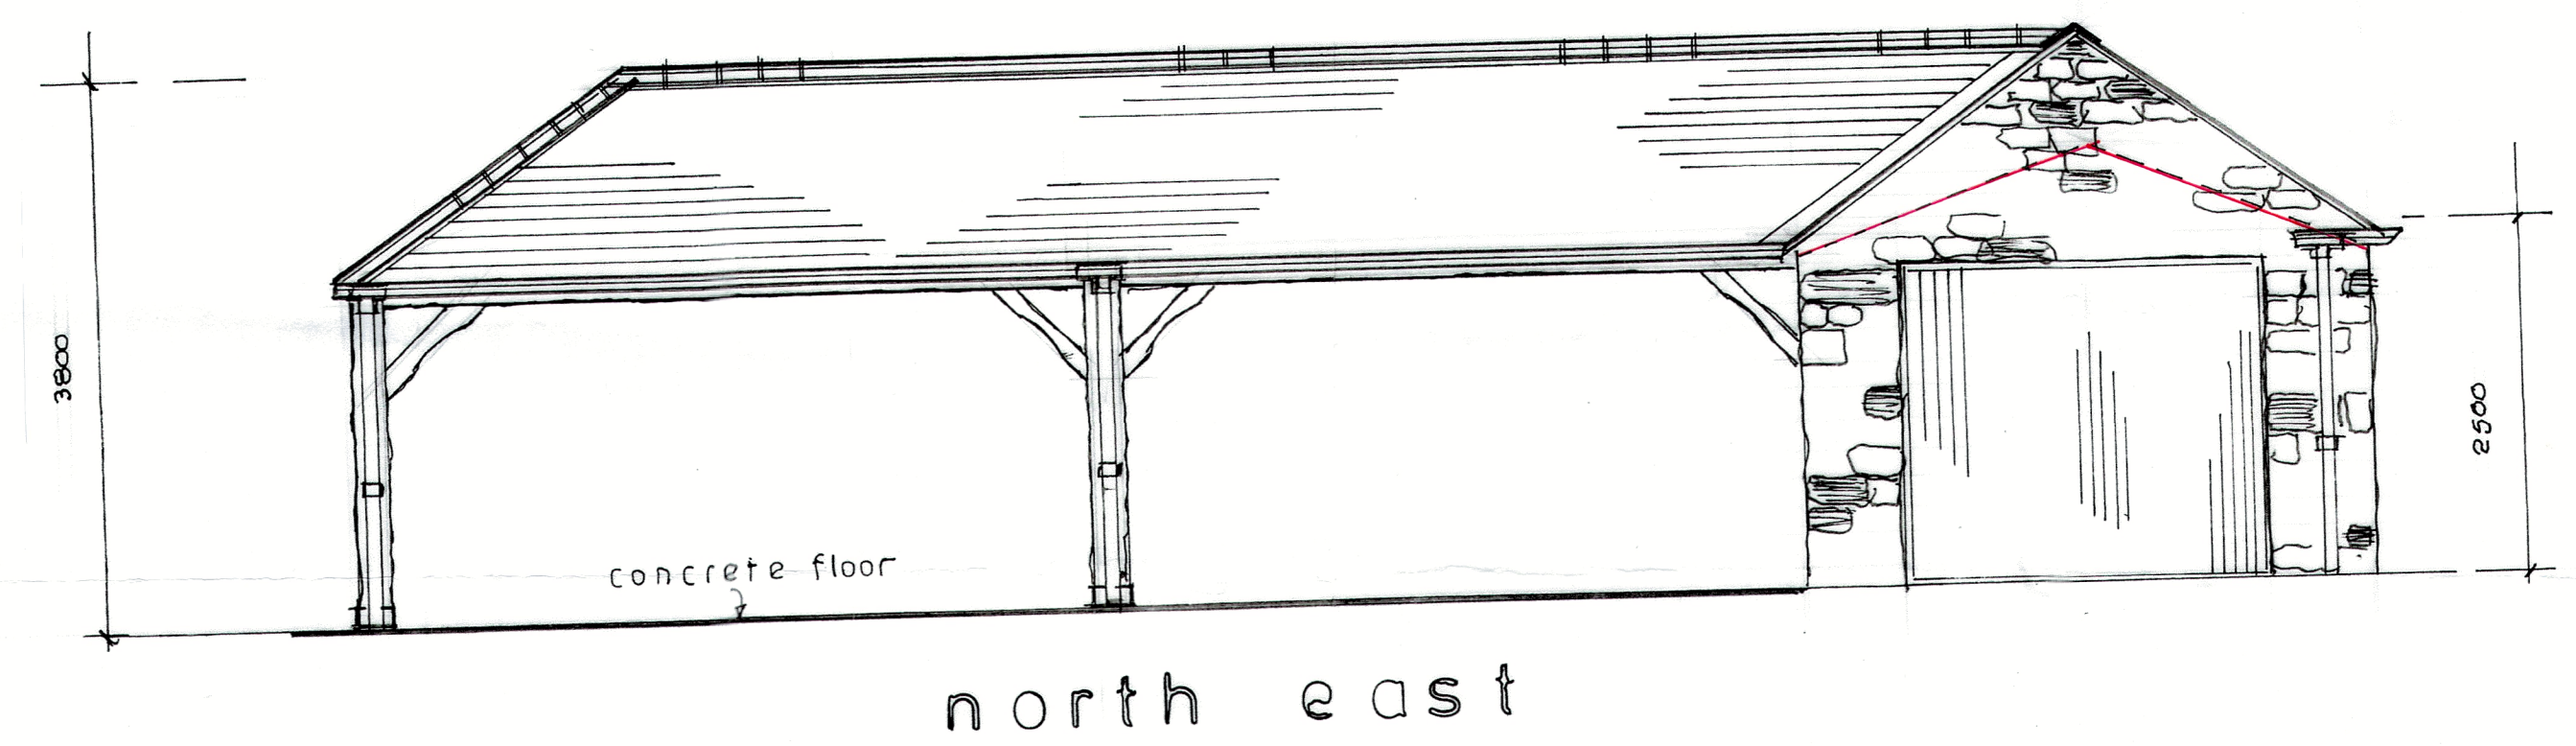
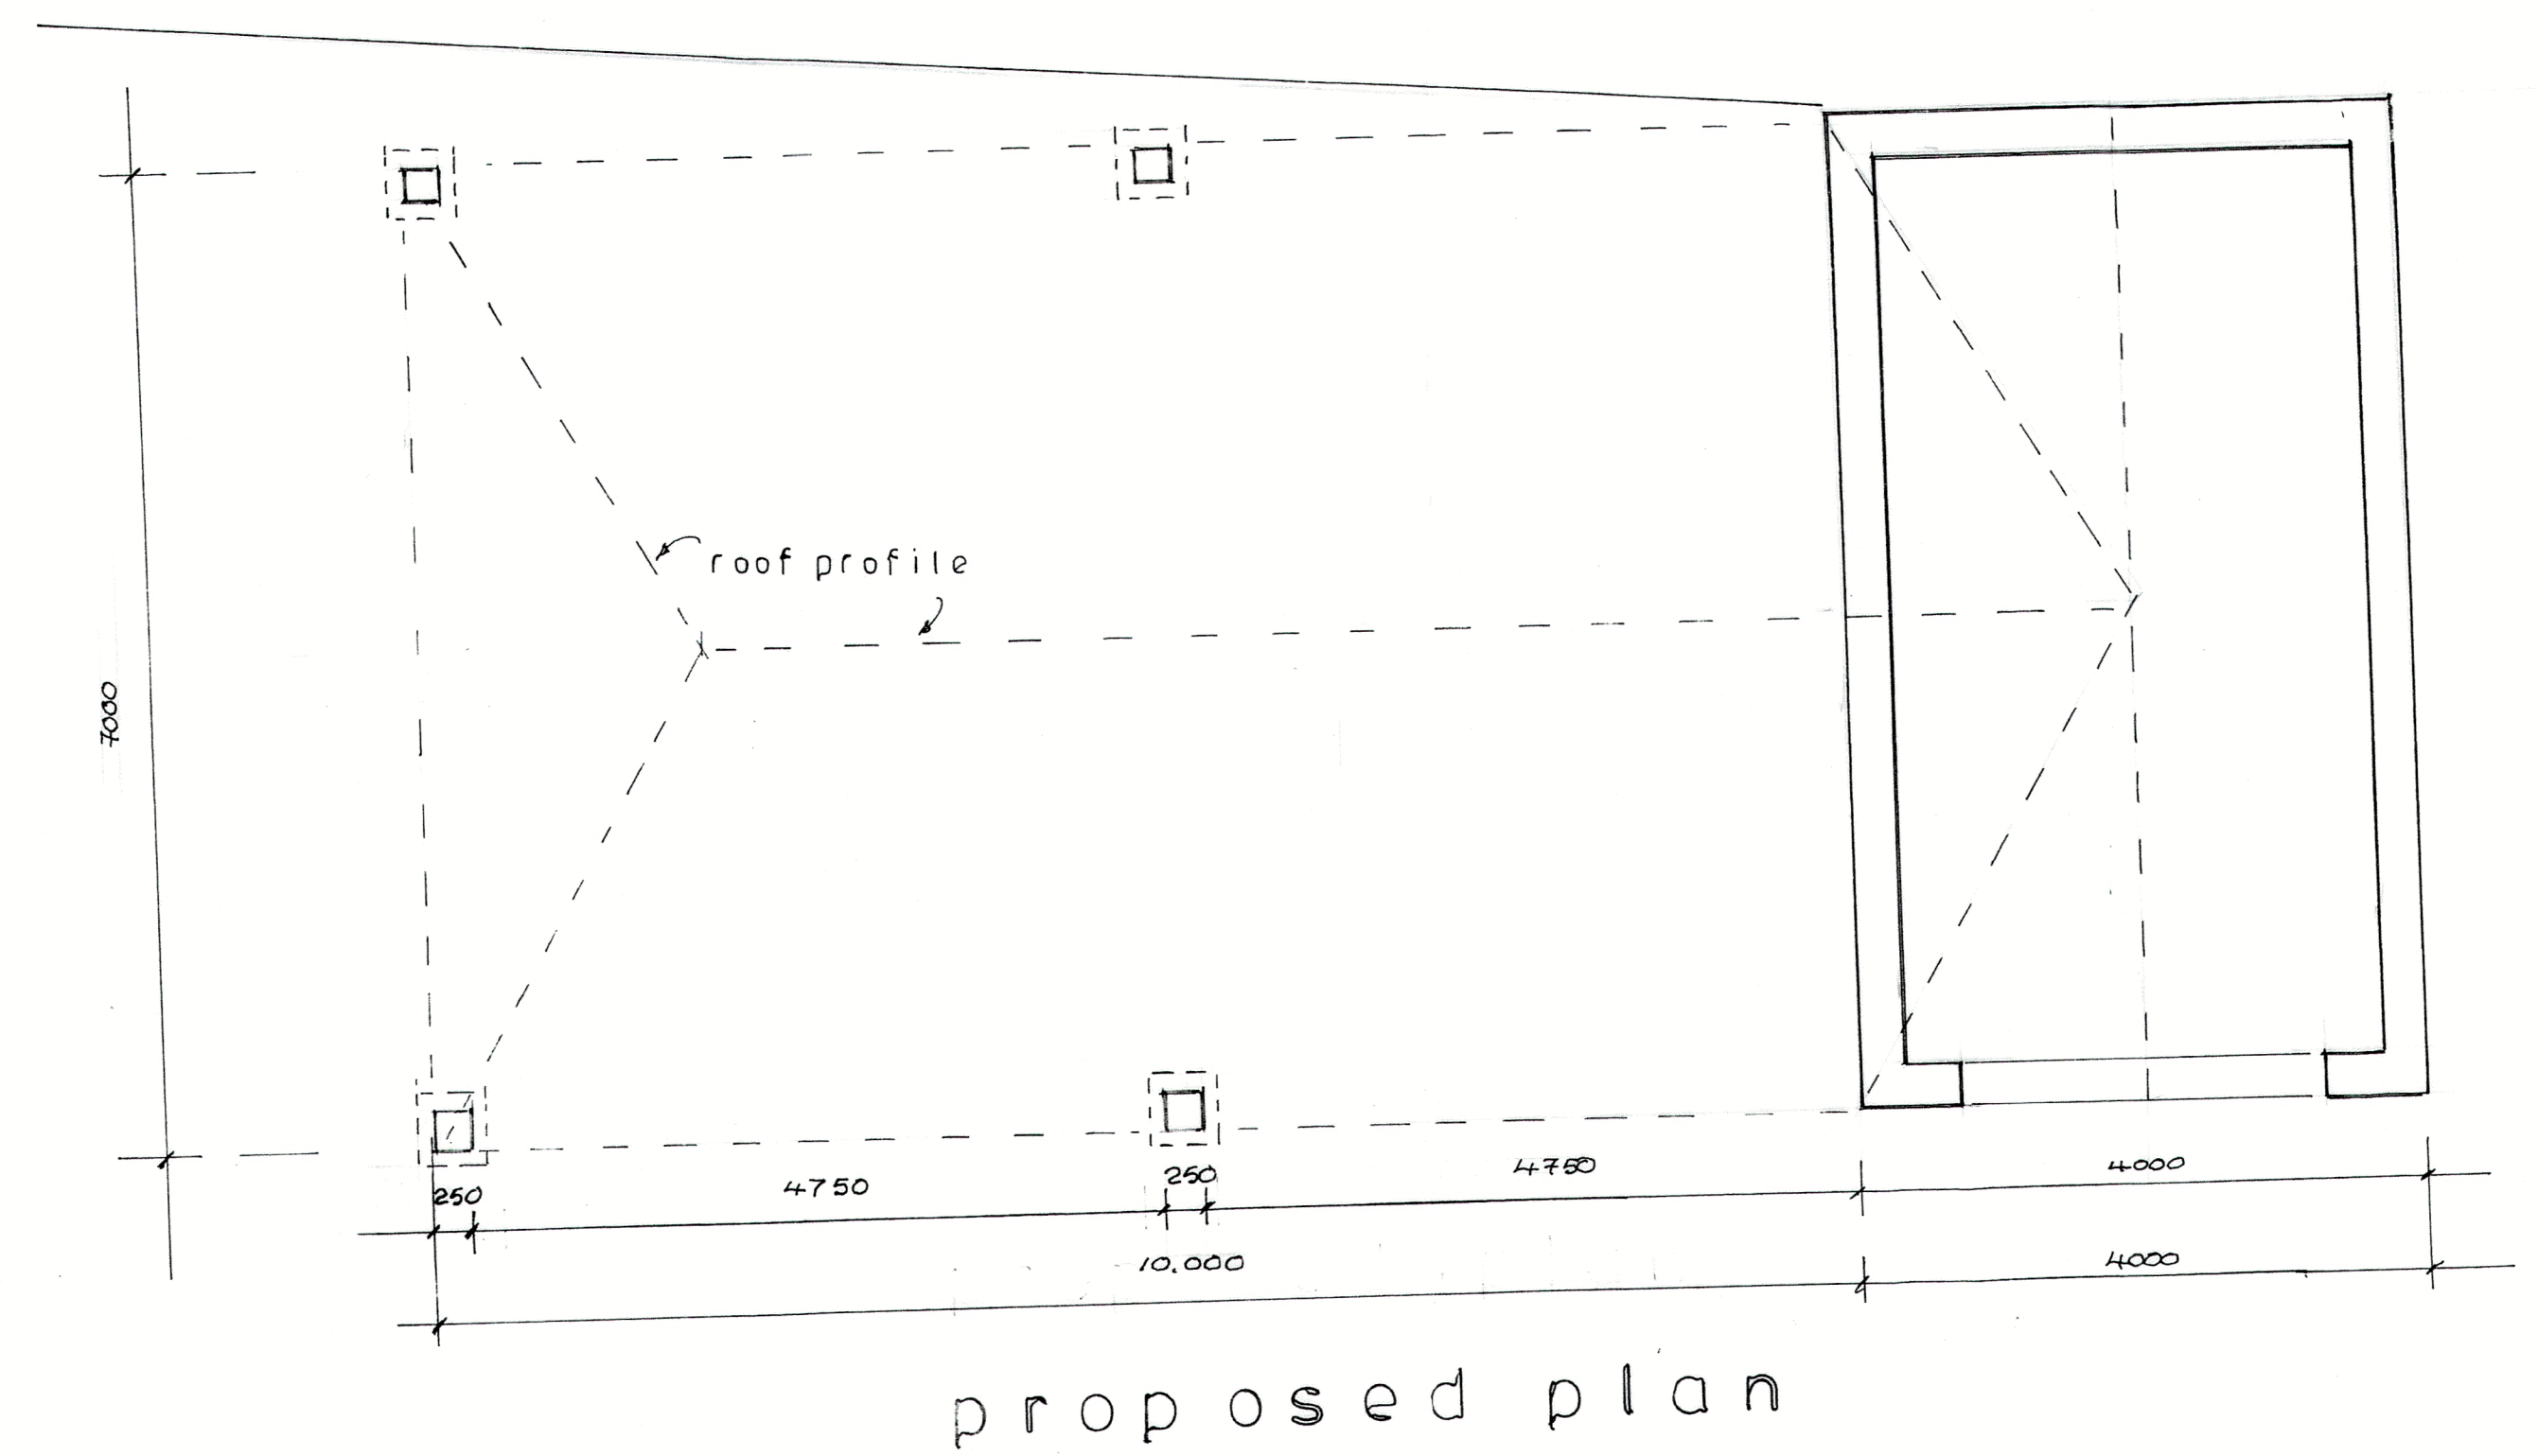


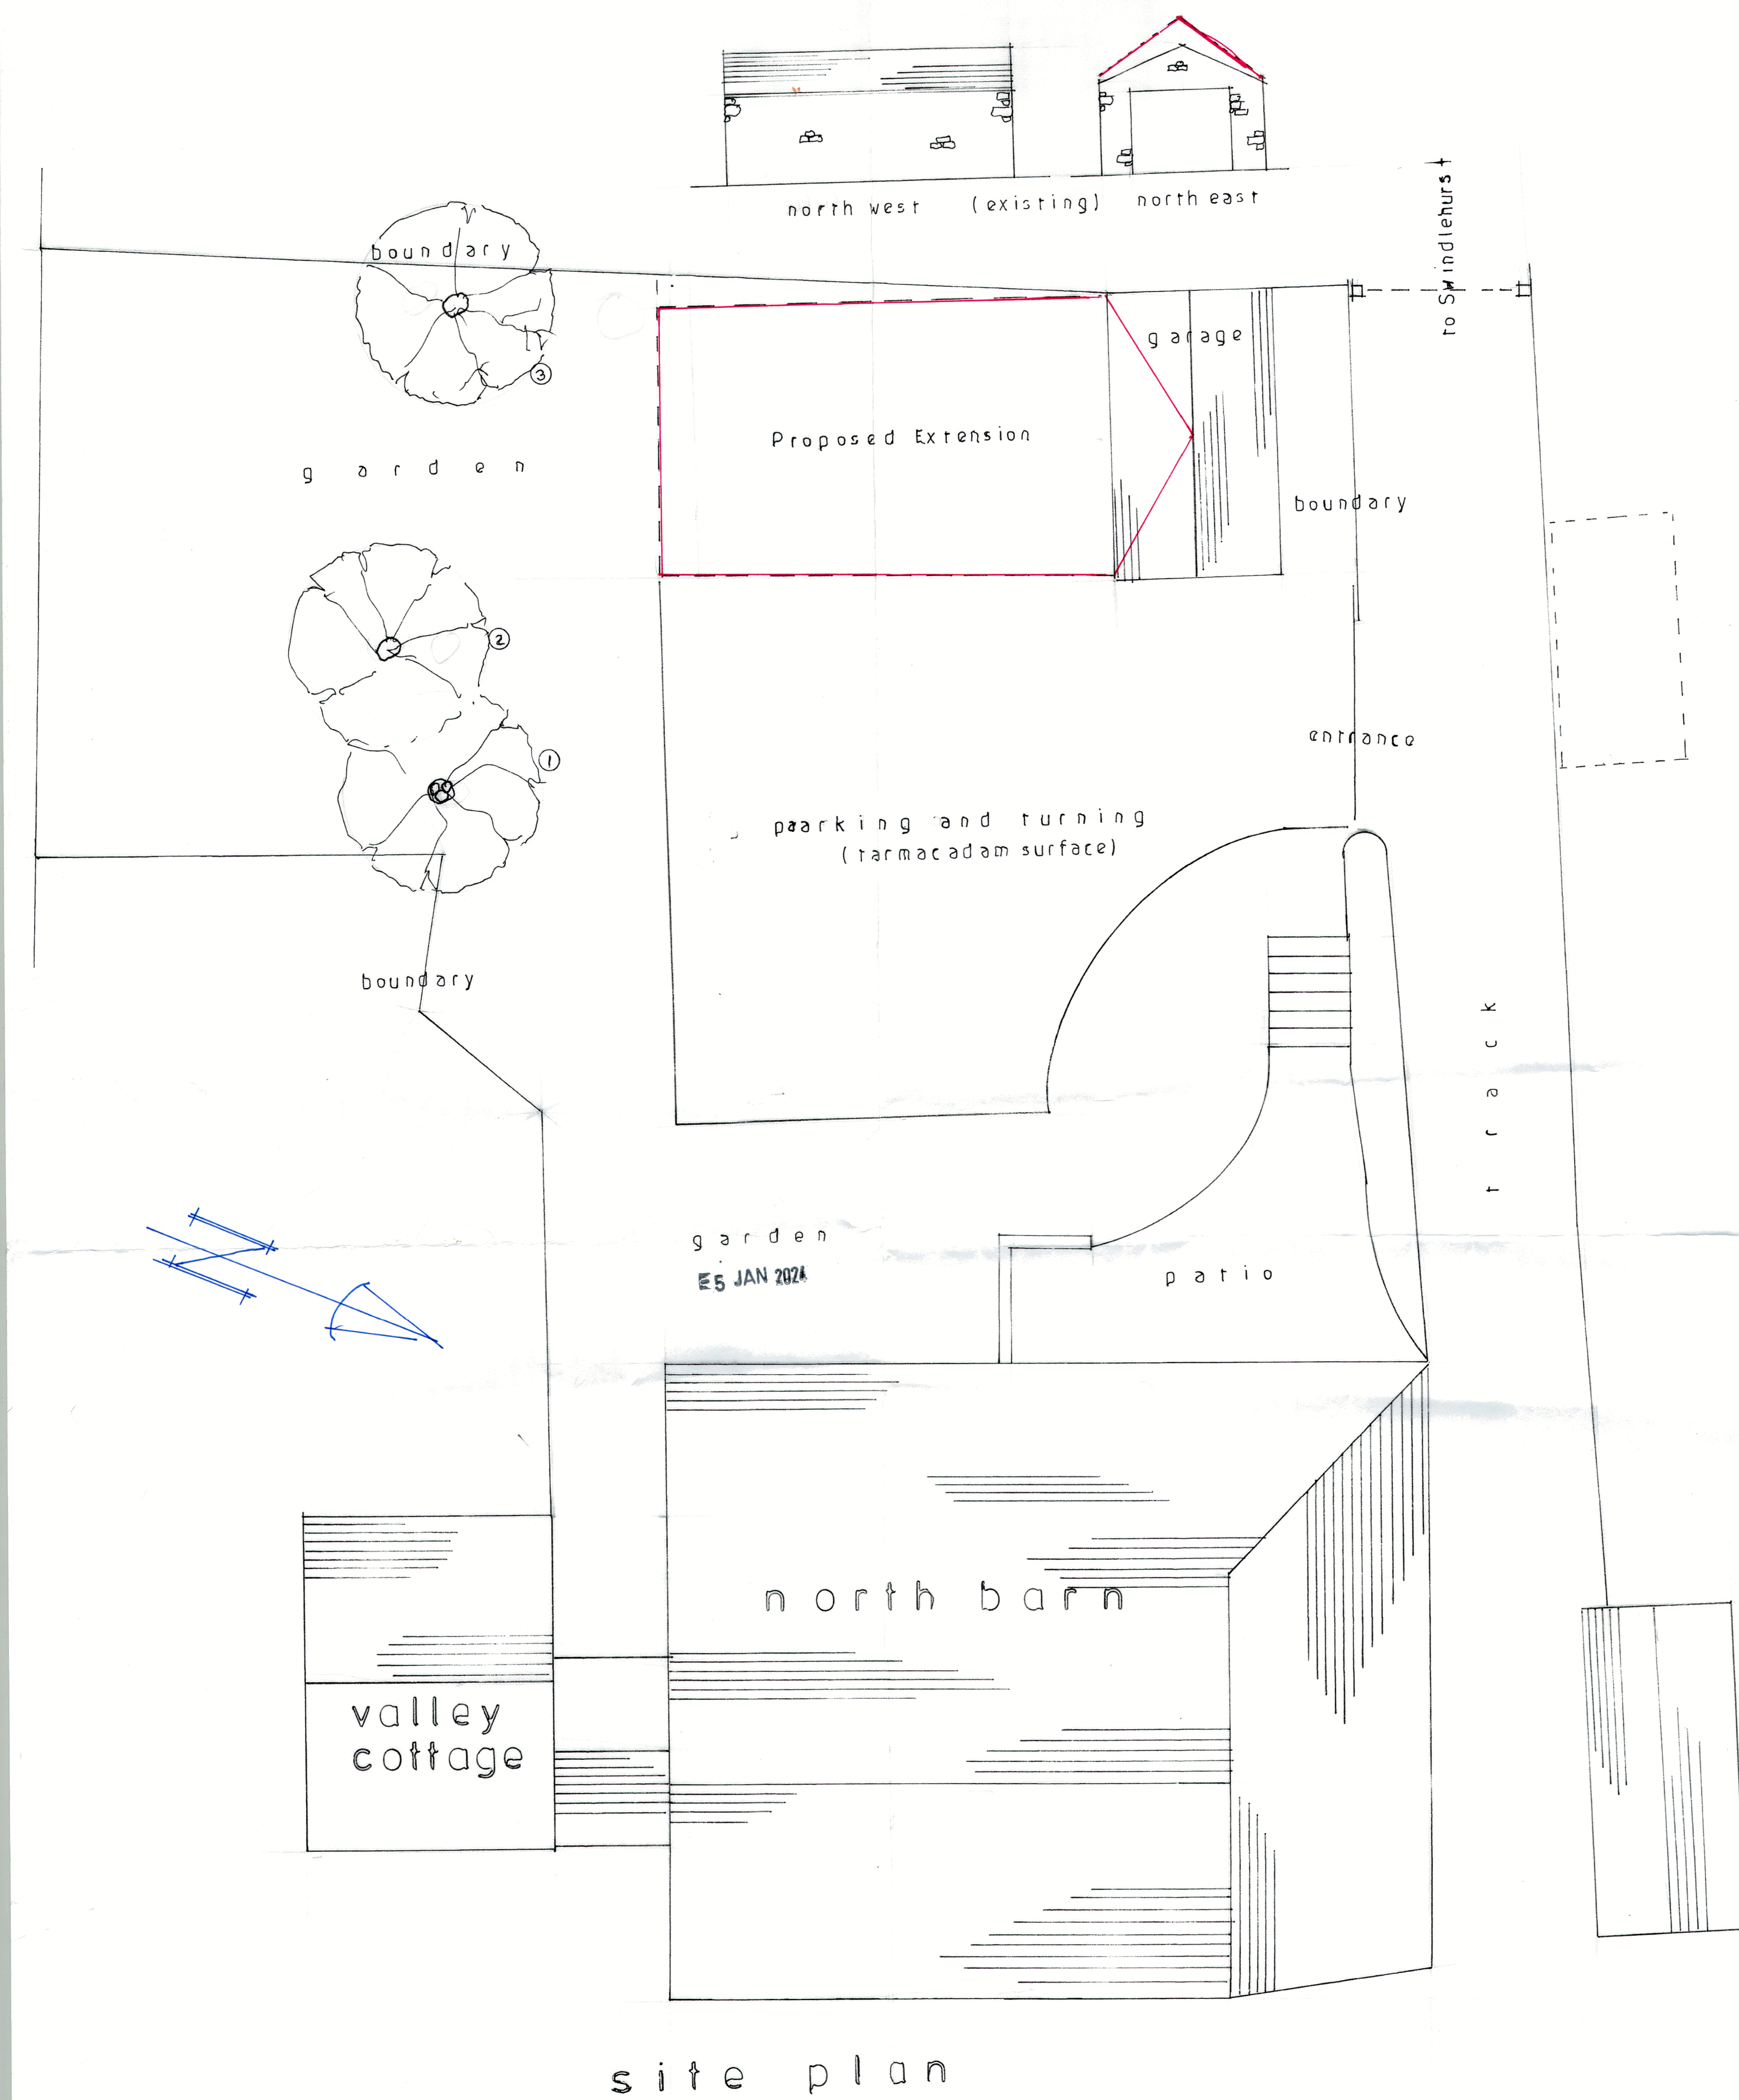

SJ Bialecki	Drawing no 5003	Scale 1:100 & 1:50
Proposed	Car Port	At
North Barn	Back Lane	Grindleton