
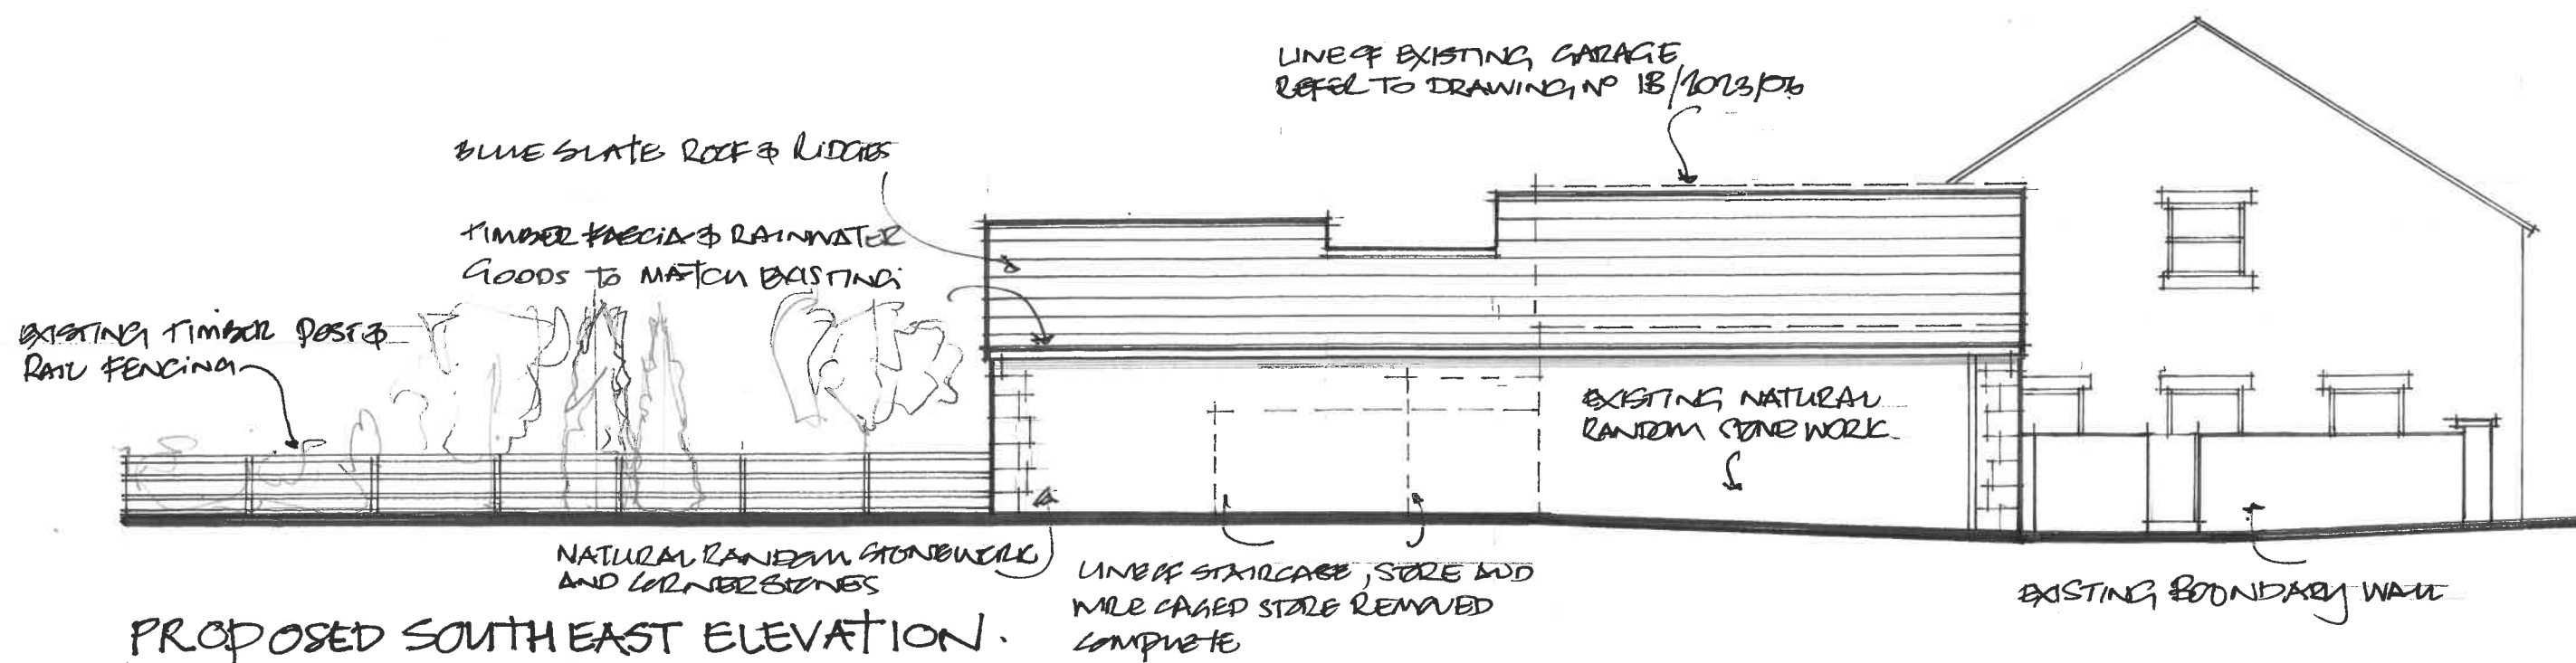


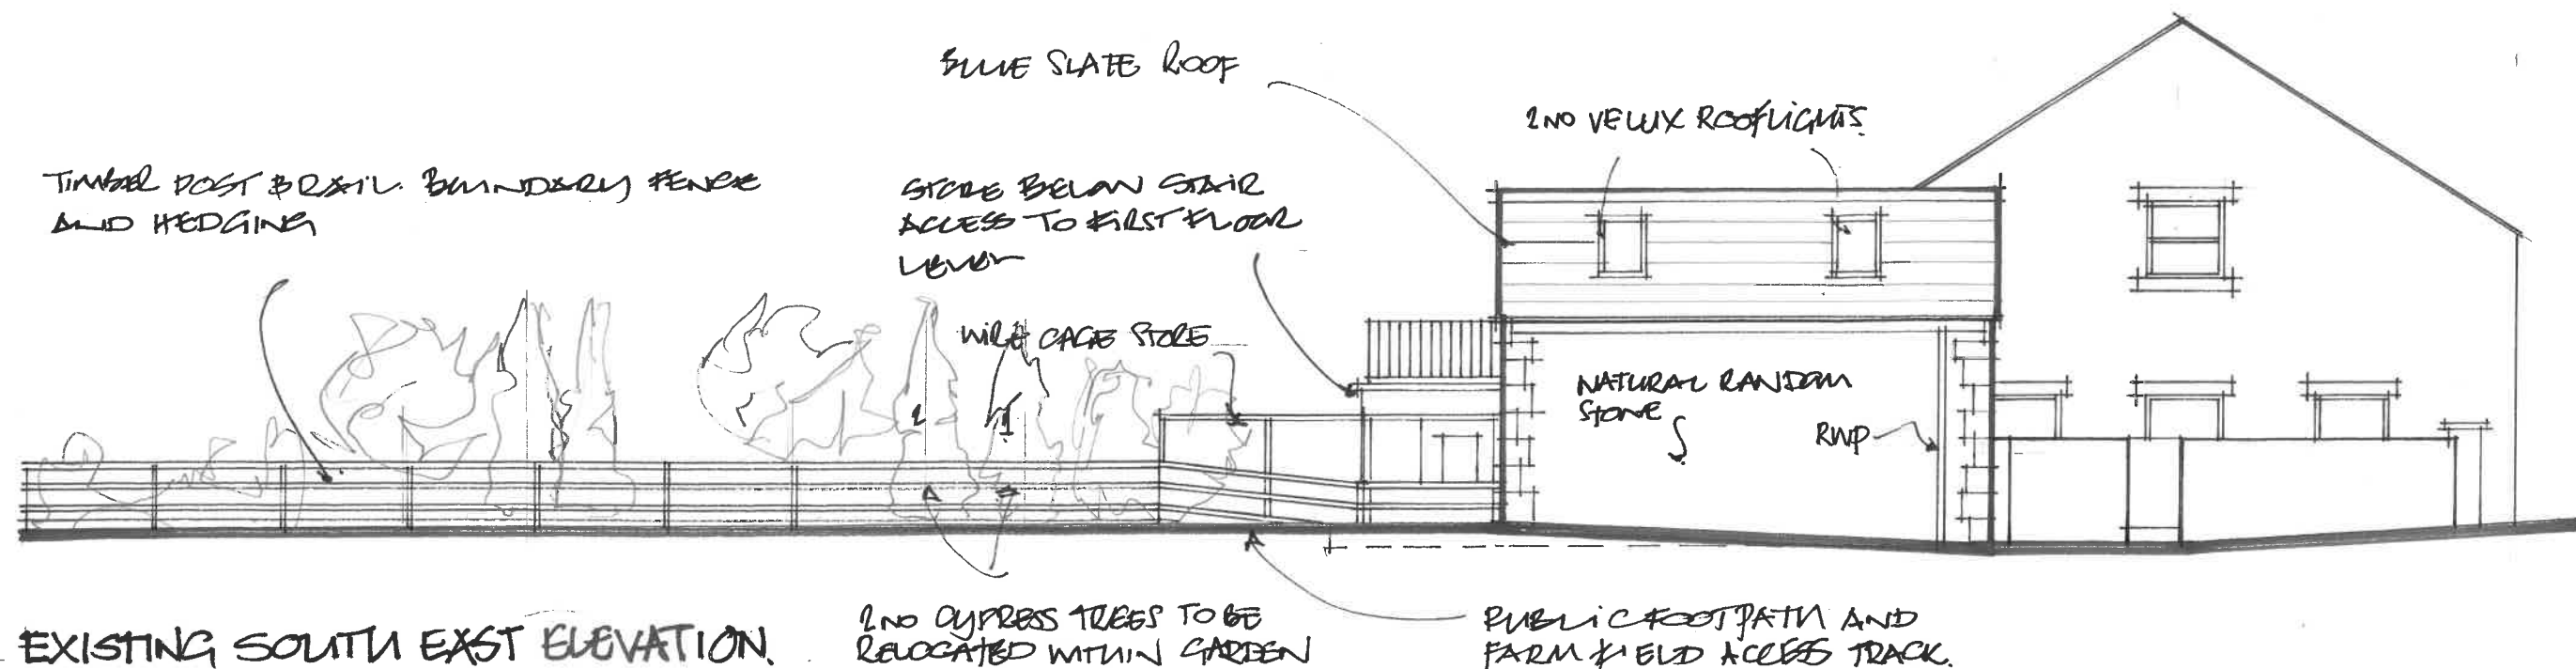

EXISTING & PROPOSED SOUTH EAST (REAR) ELEVATIONS.

1. HIGHER STANDEN HEY FARM.

CLITHEROE. LANCs.

DRAWING NO. 18/2013/07.

SCALE 1:100 DATE JANUARY 2014.