



revision	date	note
A	04.10.23	issued for pre-app
B	25.10.23	existing rooflight to north west elevation
C	20.12.23	planning application

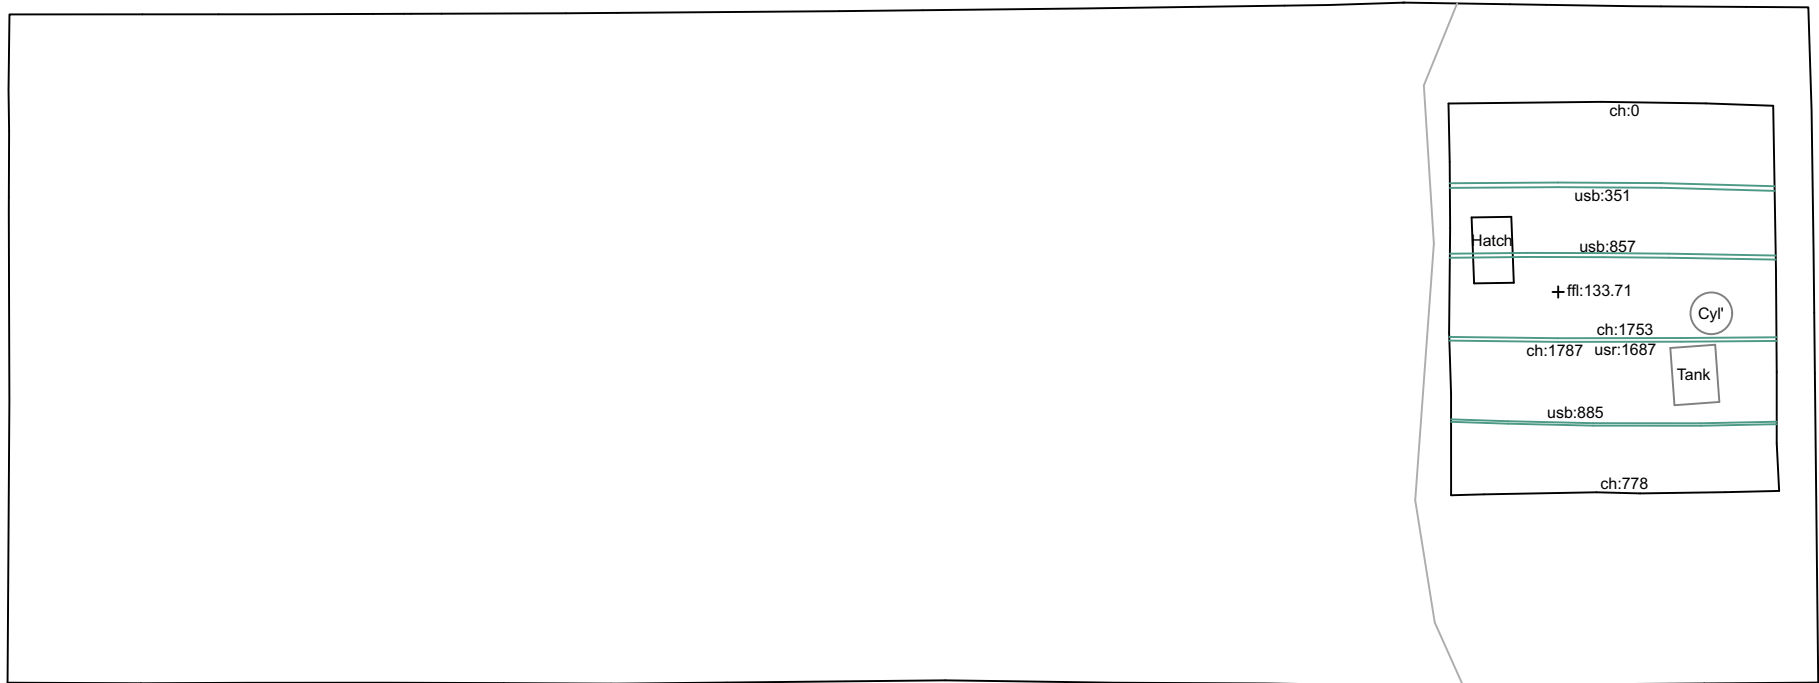

attic plan

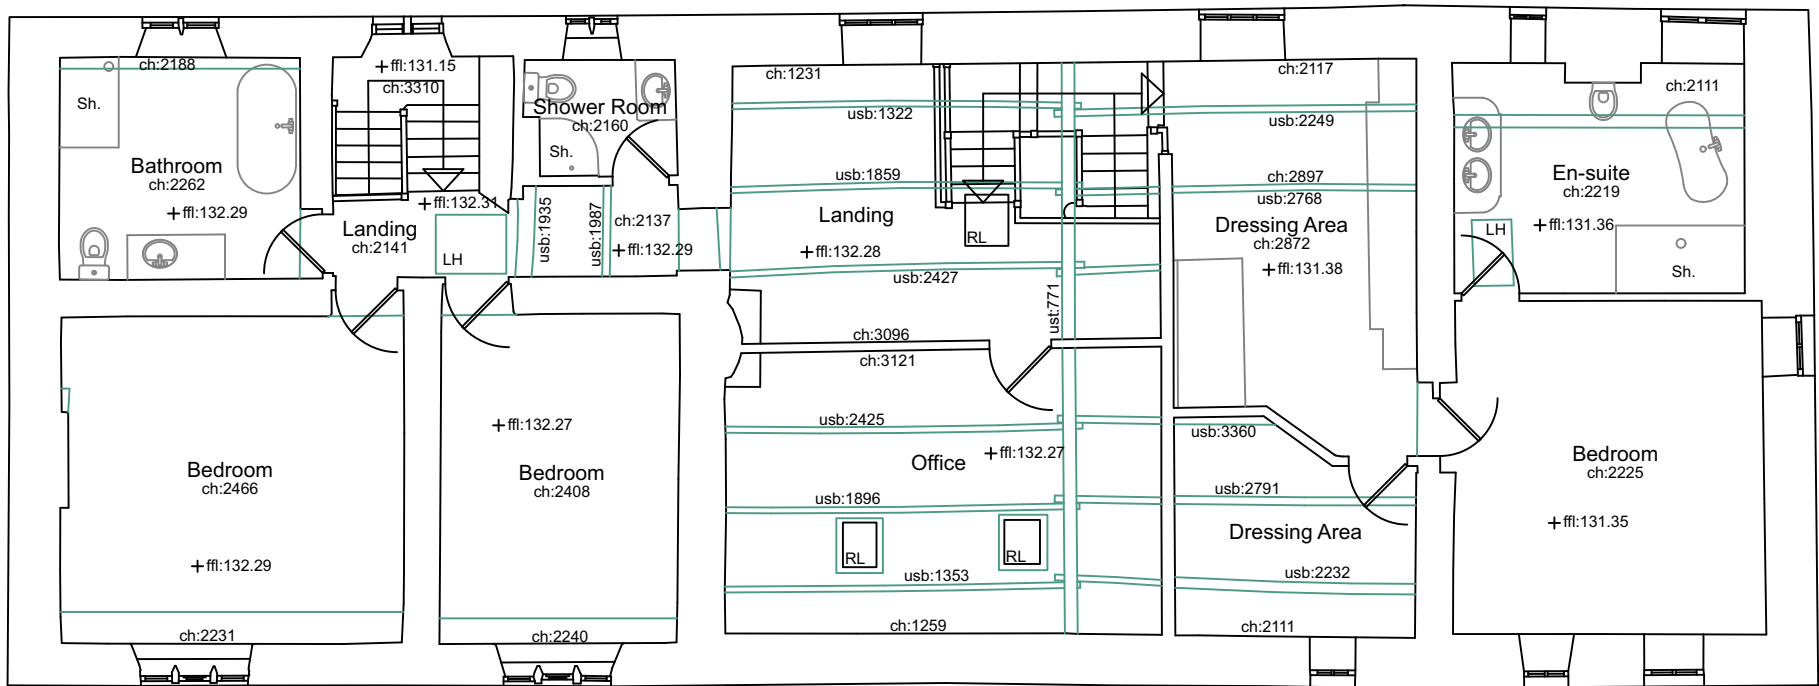

first floor plan

