


NORTH

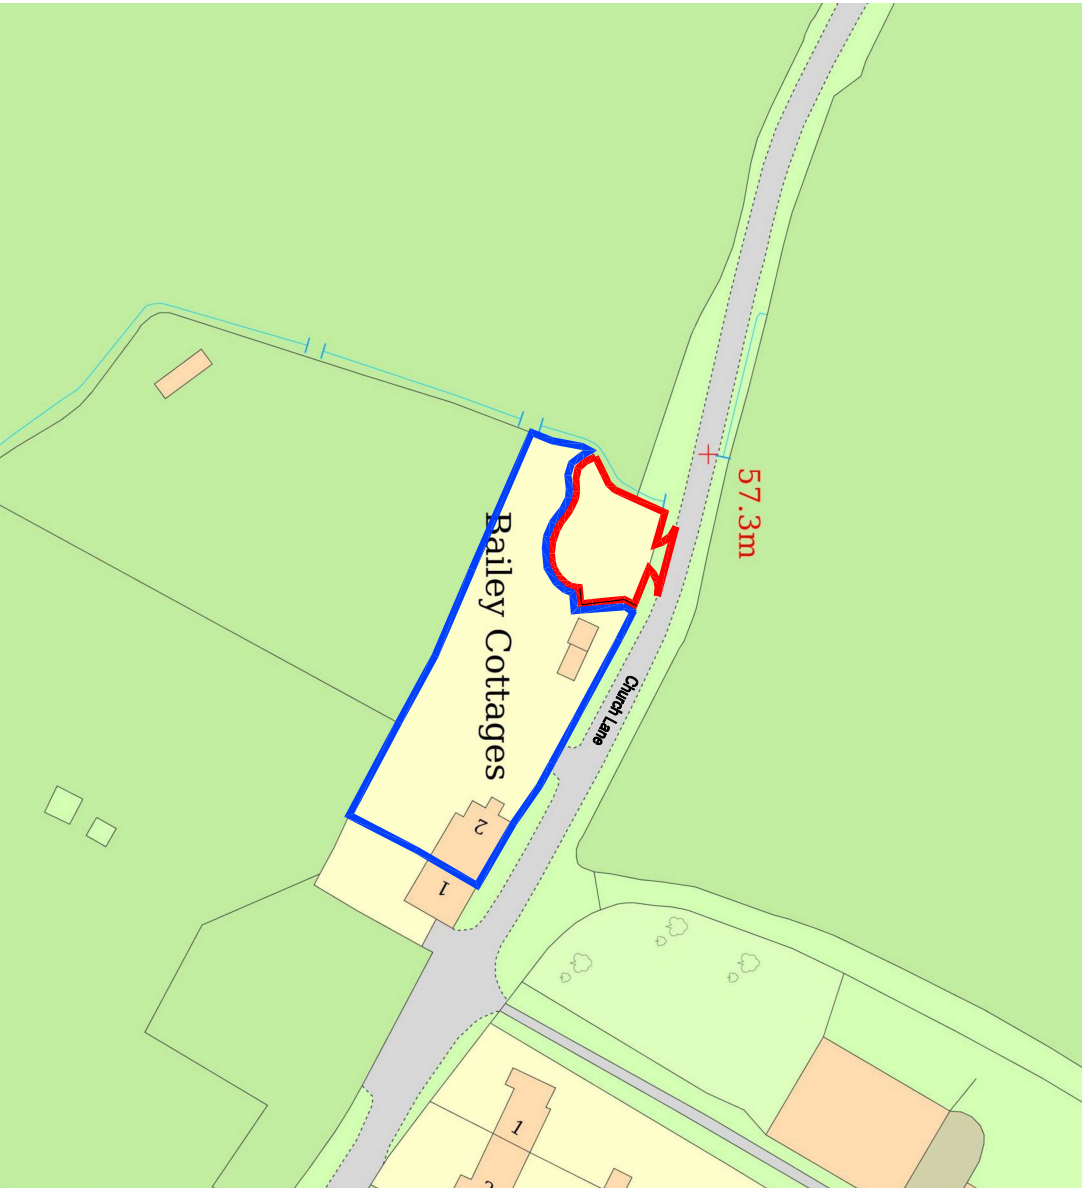

© Crown Copyright 2020 | This Drawing is to be used in conjunction with all other project associated drawings and information. Do not scale from this drawing. All dimensions and descriptions are shown unless prior to construction or final location. This drawing is copyright and the property of QW+Q architects. All rights reserved.

<div><div><div>QW+Q</div><div>architects</div></div><div><div>The Annex Lowerfold Farm Oswoldtwistle B854GA</div><div>Architects Registration Board</div></div><div><div>Tel: 01254 483848 Email: info@qw-architects.com Web: www.qw-architects.com</div><div>Private Residential Housing Commercial Conservation Domestic</div></div></div>		Client ZOE_WHITWORTH	Scale 1:1250	Sheet Size A3	Drawing Status PLANNING	Job Number 23-016	Drawn By AW	Checked AW
Project PROPOSED_SHEPHERDS_HUTS 2_BAILEY_COTTAGES_MITTON		Drawing Title LOCATION_PLAN					Revision D	Final Issue