



- NOTES**
- All dimensions and levels are to be checked on site.
 - Any discrepancies are to be reported to the Shaw & Jagger Architects Ltd before any work commences.
 - This drawing shall not be scaled to ascertain any dimensions. Work to figured dimensions only.
 - This drawing shall not be reproduced without express written permission from Shaw & Jagger Architects Ltd.
 - Title overlay drawings and ownership boundaries are produced using all reasonable endeavors. Shaw & Jagger Architects Ltd cannot be responsible for the accuracy or scale discrepancy of base plans supplied to them.

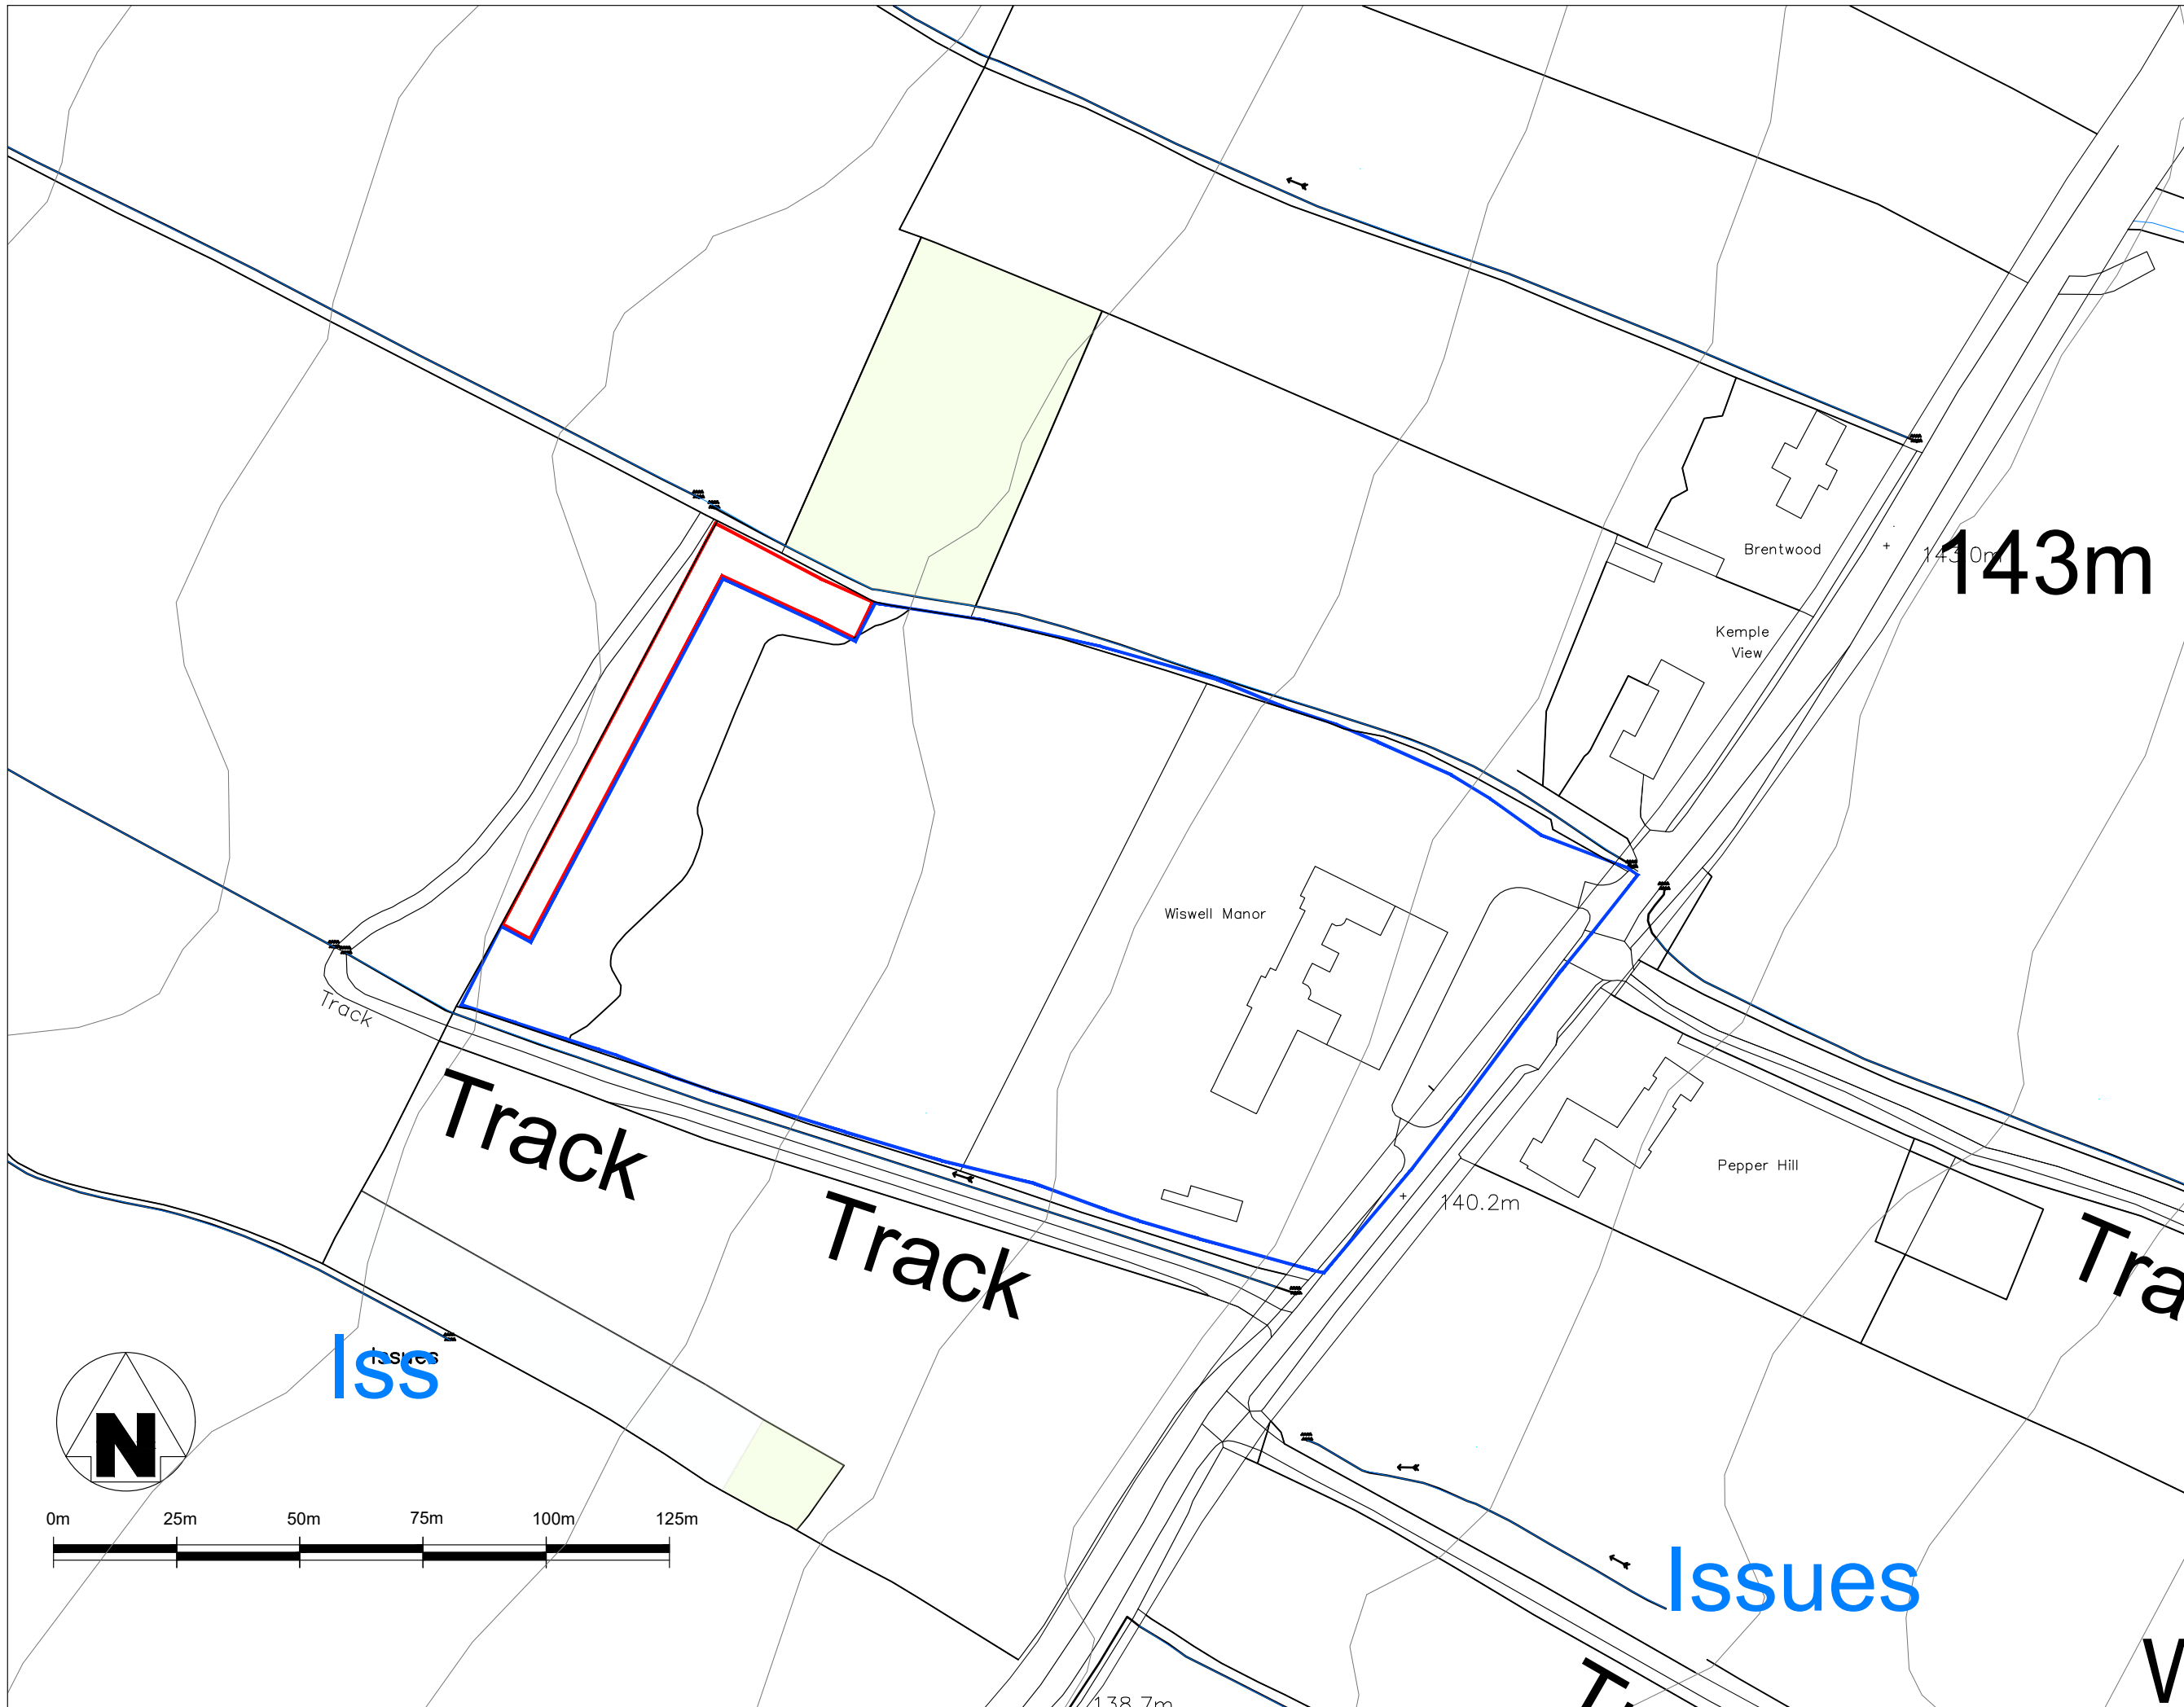

drawing stage	PLANNING		
drawing status	FOR APPROVAL		
client	MR AND MRS B		
project	PROPOSED SOLAR PANELS WISWELL MANOR PENDLETON ROAD, WISWELL		
drawing title	SITE LOCATION PLAN		
date	13/07/23	drawn	JR
scale	1:1250@A3	checked	EJ

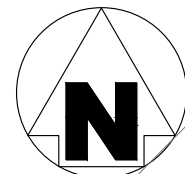

Issues

Issues

SHAW JAGGER
ARCHITECTS

1 Cardale Park
Harrogate
North Yorkshire
HG3 1RY
Tel: 01423 532950
info@shawandjagger.com
www.shawandjagger.com

Job No DWG No Rev
W137/03 (02)001 #