
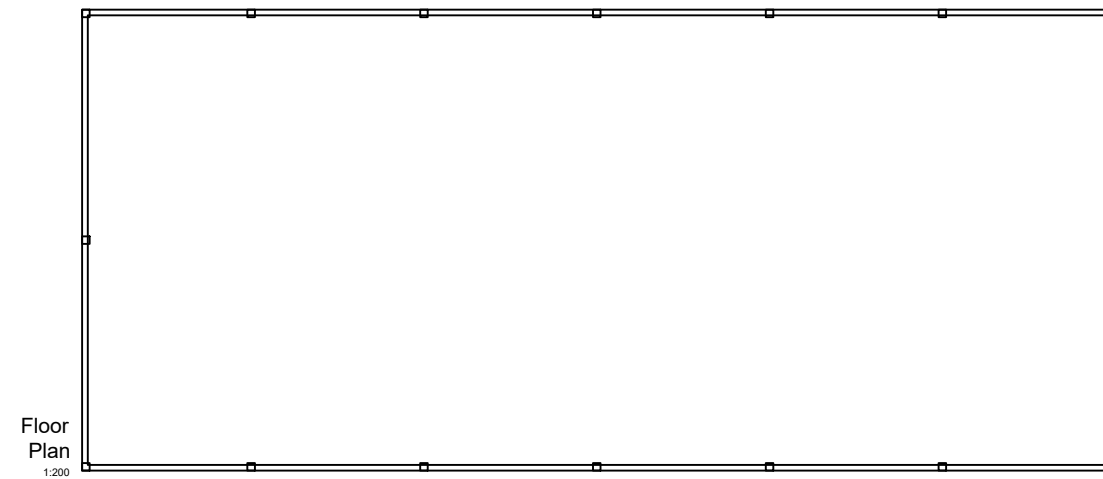
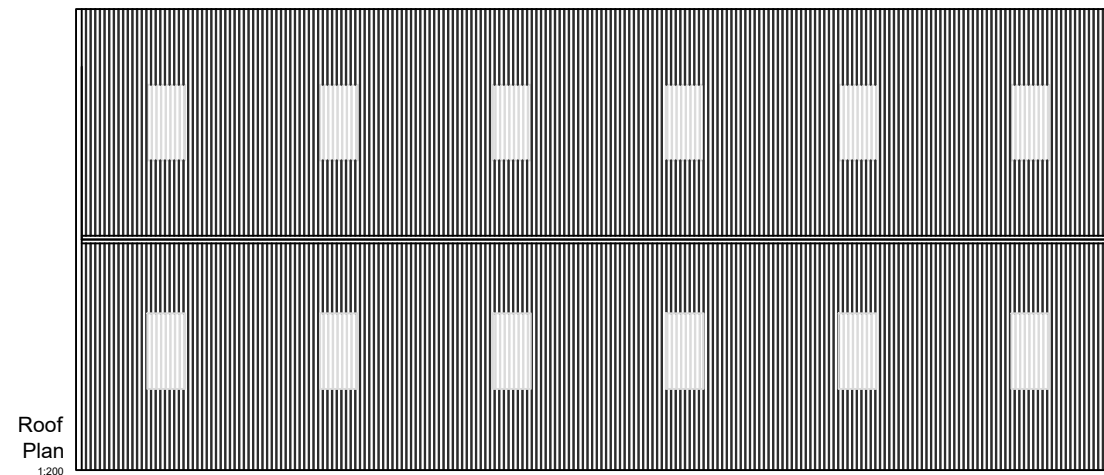
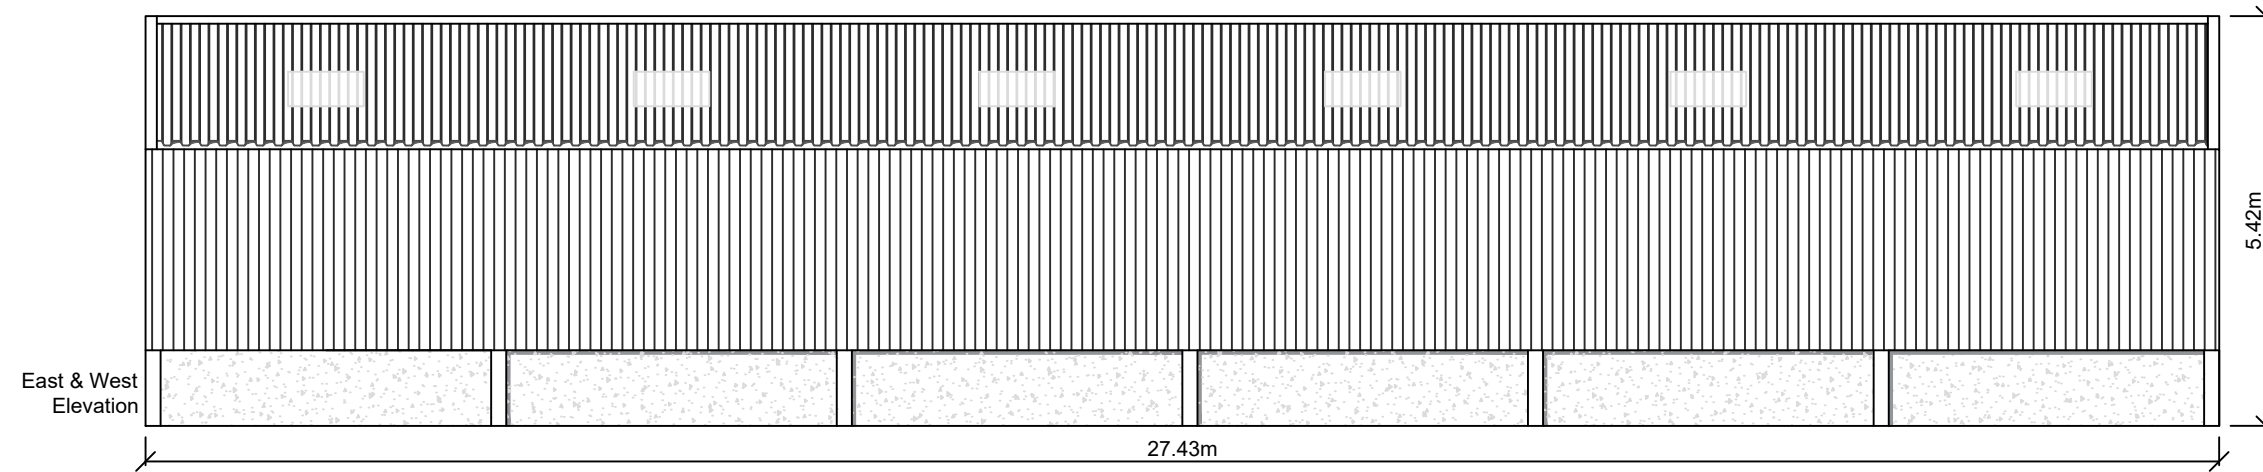
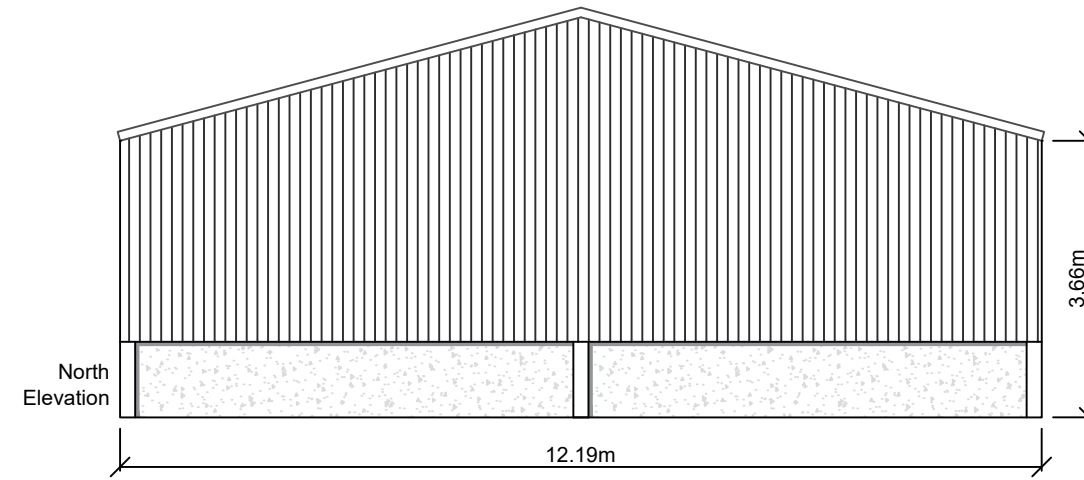


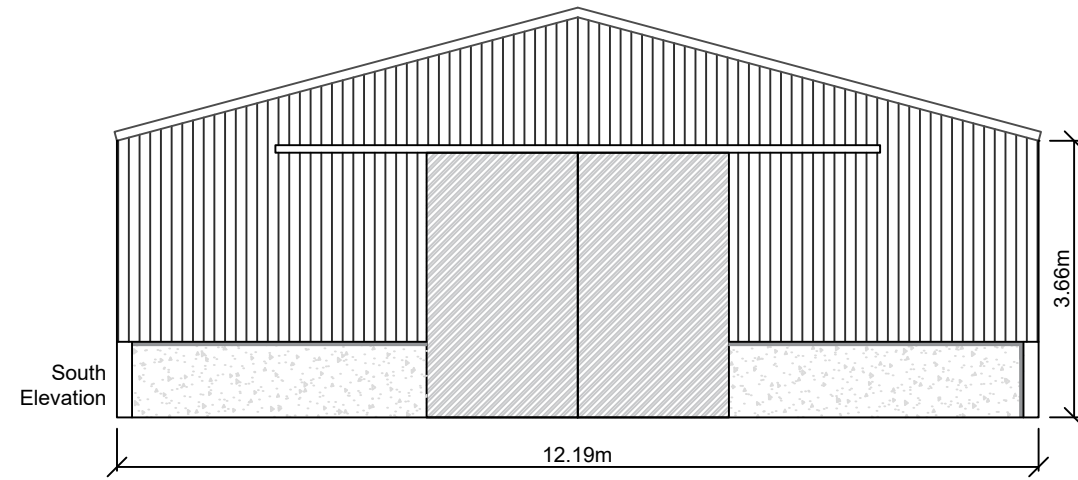

Dwg No.: TS534-1

Revision:

Client: A Arnold

Project: Agricultural Building

Title: Elevations

Date: 05 December 2023

Drawn by: T Simpkins



Scale 1:100
Sheet Size A3