




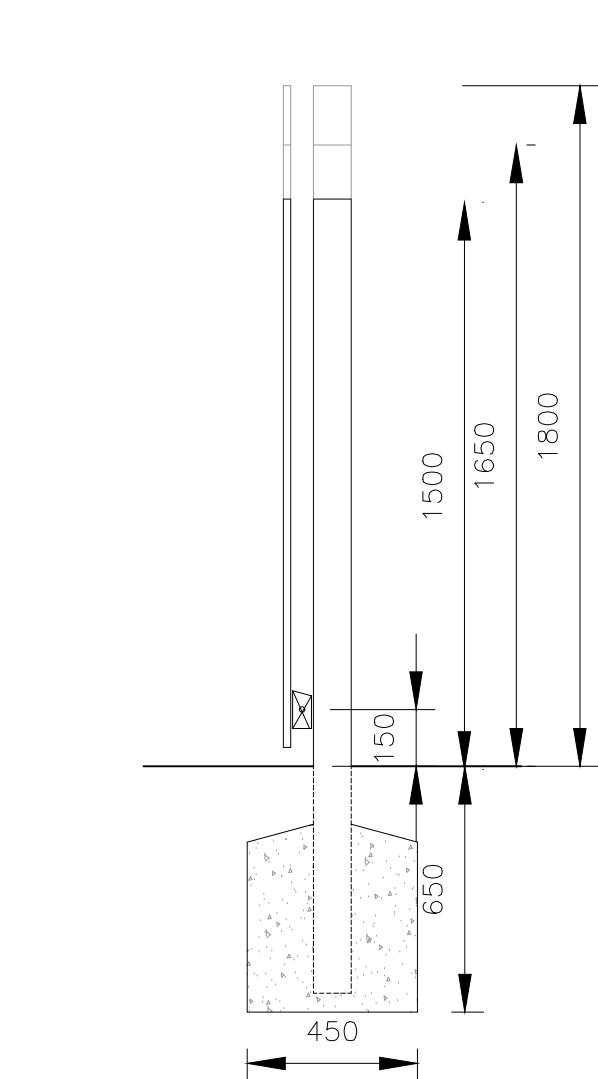


STEPPED FENCE SECTION

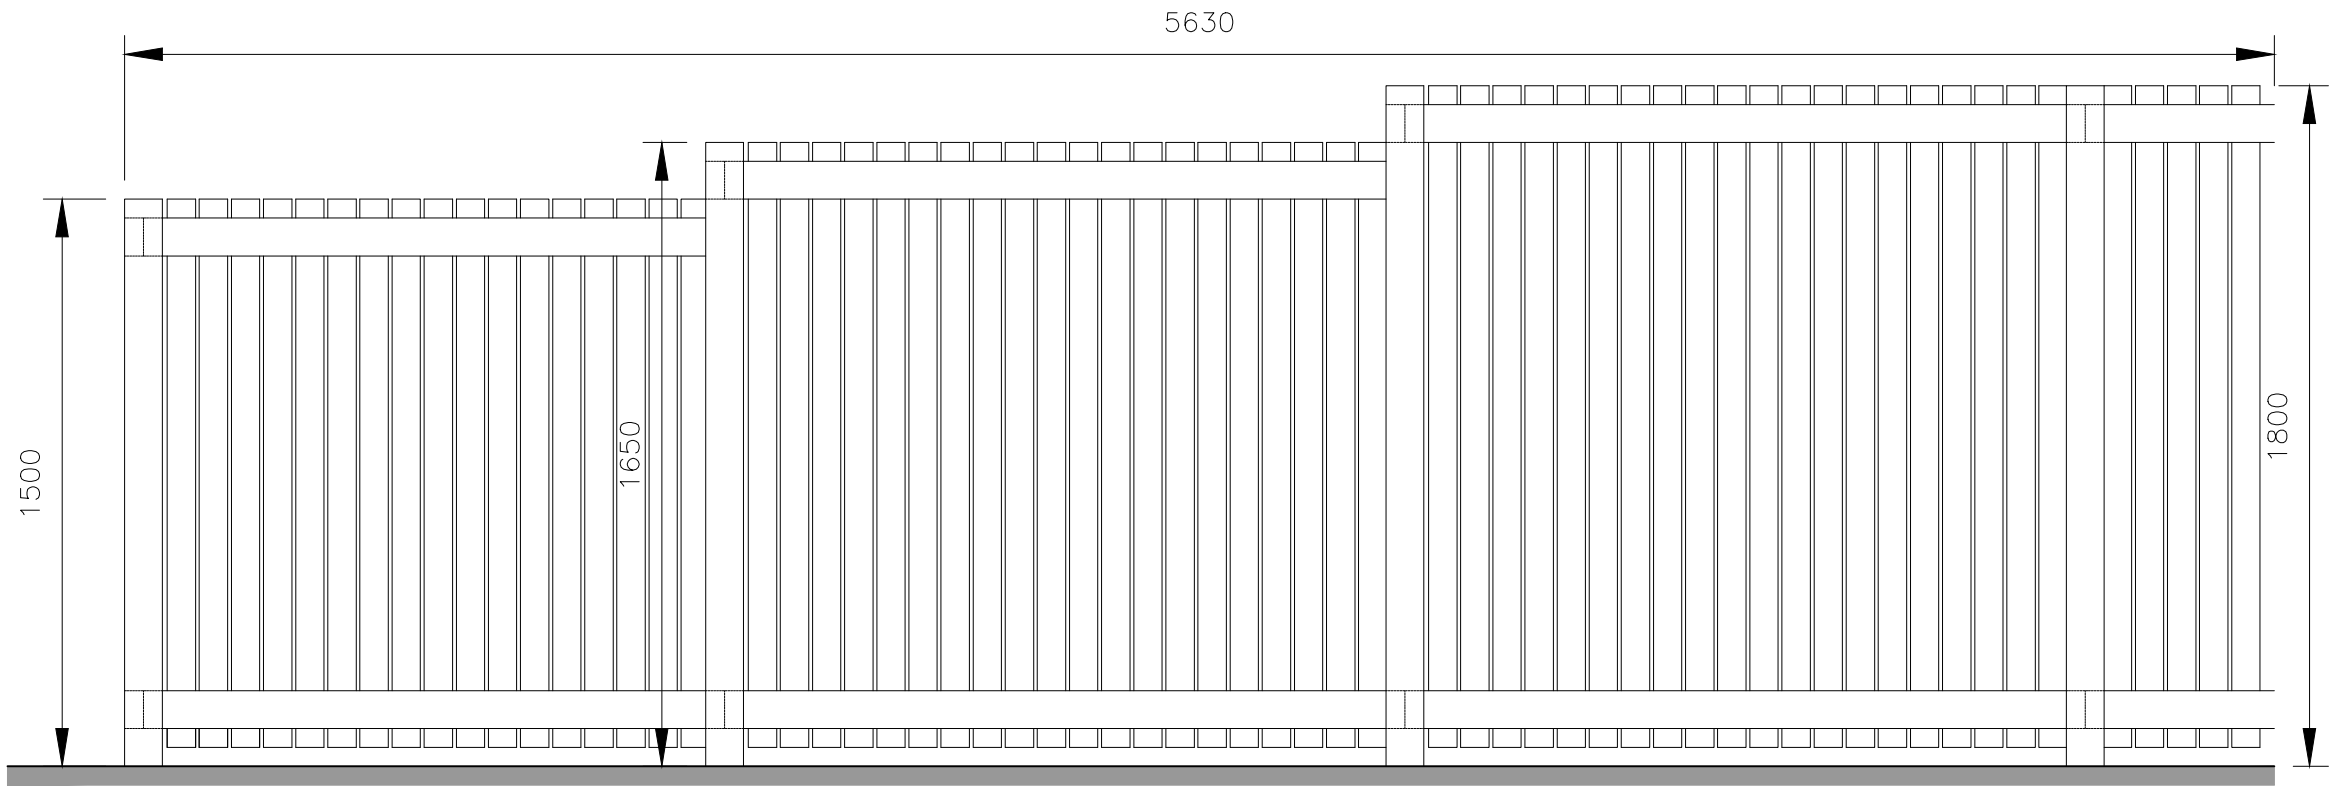

STEPPED FENCE ELEVATION

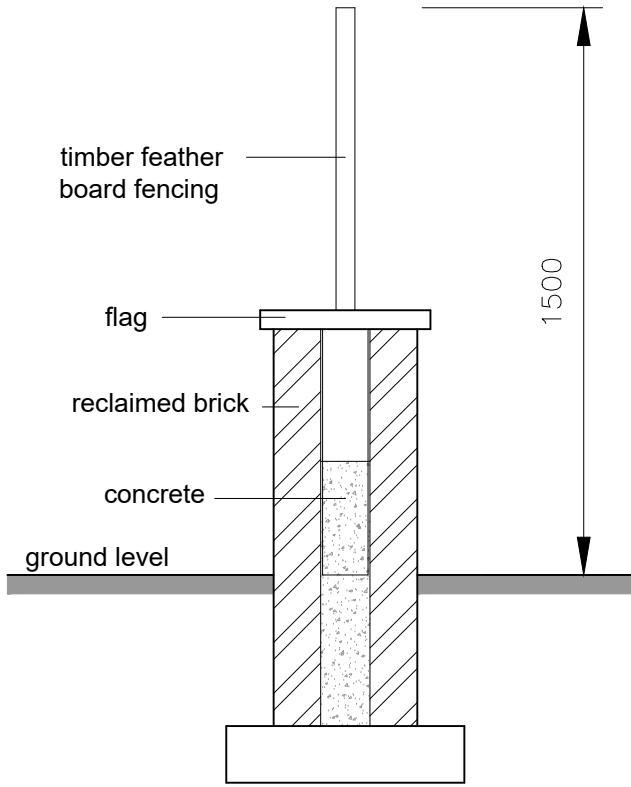

BRICK DWARF WALL & FENCE SECTION

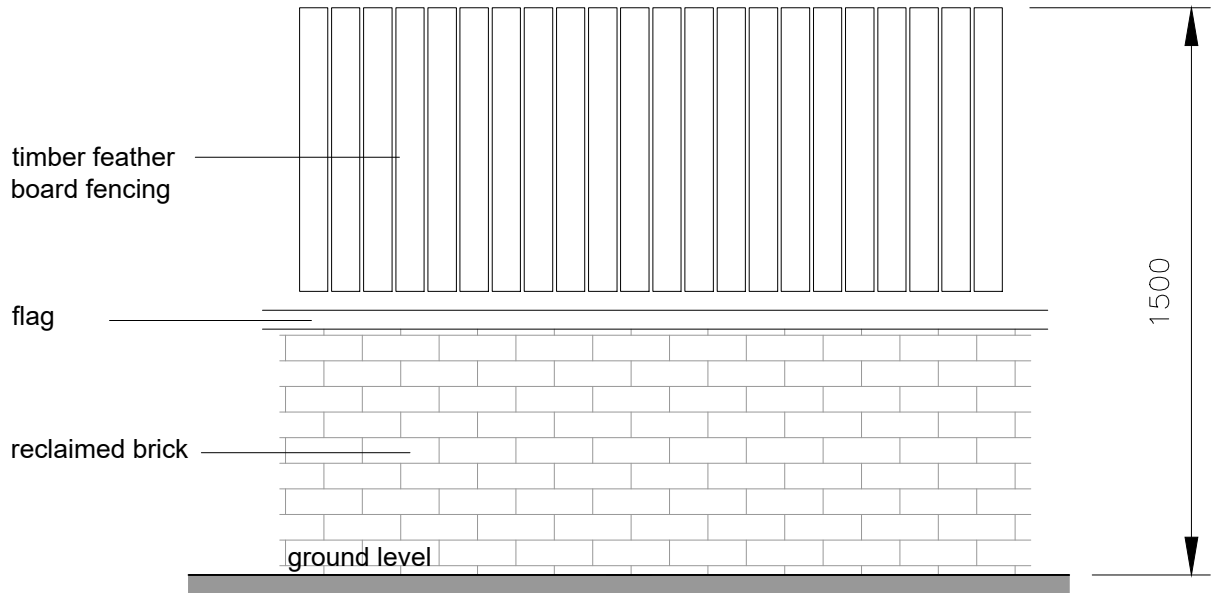

BRICK DWARF WALL & FENCE ELEVATION

Rev.	Date.	Notes
A	28/02/24	Amended to suit comments
B	29/02/24	Amended to suit comments



01535 630772
info@larkarchitects.co.uk www.larkarchitects.co.uk

client: Richard Turner & Son

project: Old Sawley Grange,
Gisburn Road, Sawley, BB7 4LH
Class Q - Change of Use

drawing: Fence Details

status: PLANNING (DOC)

job no:	1035	dwg no:	103	rev:	B
---------	------	---------	-----	------	---

scale: 1:20 @ A3 drawn: E.J. check: L.A.
date: Dec 2023 © This drawing is copyright of LARK Architects Ltd

LARK Architects Ltd
Unit 10 The Crossings, Riparian Court,
Riparian Way, Cross Hills,
Keighley, West Yorkshire, BD20 7BW. Chartered Practice

