



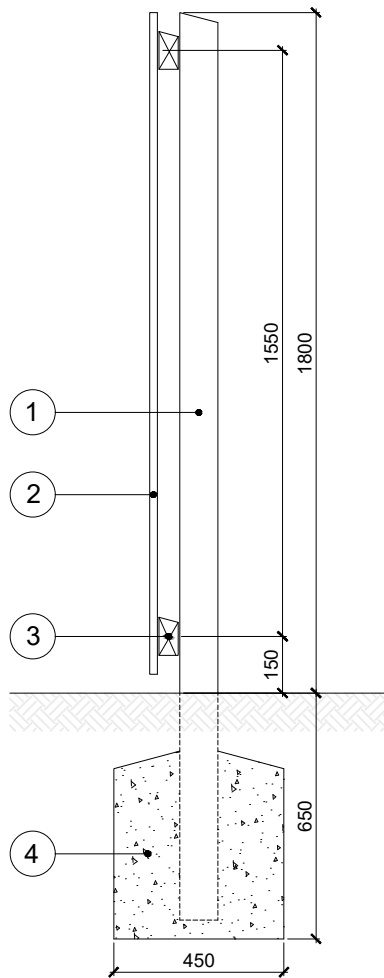

Section

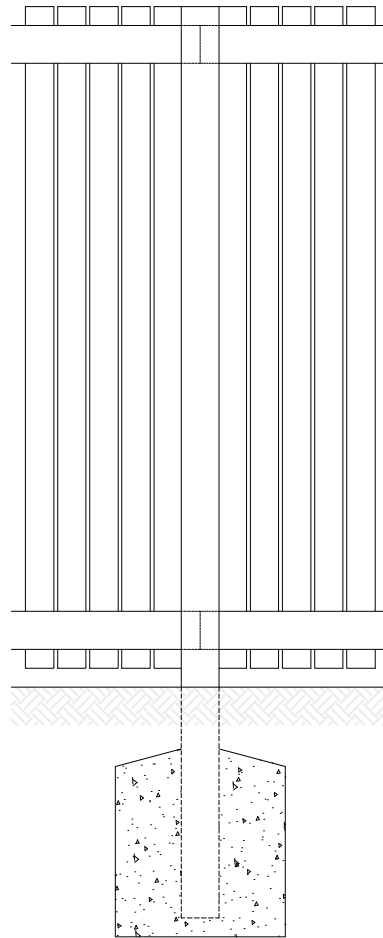

Elevation

1. 100x100mm bevelled top Concrete posts at max 1800mm centres.
2. 100x50mm bevelled top SW aris rails fixed to posts.
3. 75x20mm SW pales fixed to arisa rails using galvanised nails with 10mm gap between pales. Straining wire to be fixed along line of each rail fixed to all pales.
4. 450x450mm concrete surround to posts. 1:6 mix on 50mm coarse aggregate.

NOTE:

All timbers to be pressure impregnated with preservative.

All aris rails fixed to inside elevation of fence to prevent easy climbing into private areas in accordance with SBD requirements.



01535 630772

info@larkarchitects.co.uk www.larkarchitects.co.uk

client: Richard Turner & Son

project: Old Sawley Grange,
Gisburn Road, Sawley, BB7 4LH
Class Q - Change of Use

drawing: Fence Detail

status: PLANNING (DOC)

job no: 1035 dwg no: 103 rev:

scale: 1:20 @ A4 drawn: E.J. check: L.A.

date: Dec 2023 © This drawing is copyright of LARK Architects Ltd

LARK Architects Ltd
Unit 10 The Crossings, Riparian Court,
Riparian Way, Cross Hills,
Keighley, West Yorkshire, BD20 7BW.

RIBA 
Chartered Practice