



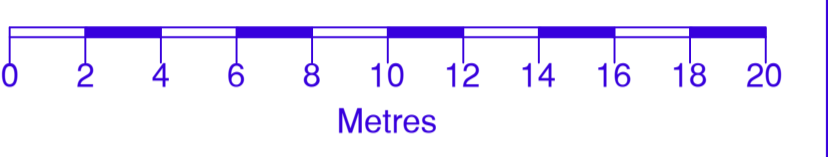

Notes
 All Dimensions to be checked on site. Walls shown on plans are not to be assumed to be solid & should be checked for thickness, construction, load bearing capacity & stability.

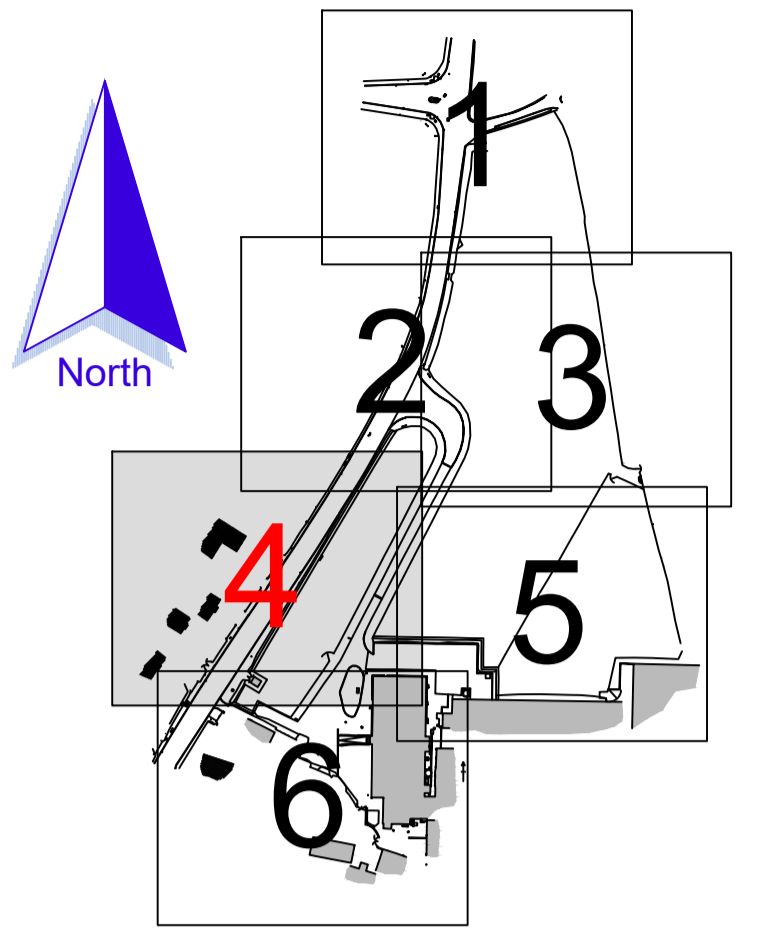

- ABBREVIATIONS**
- BOL Bollard
 - BT BT Cover
 - CH Cable Height
 - CL Cover Level
 - DK Drop Kerb
 - EH Eaves Height
 - GU Gully
 - LP Lamp Post
 - MH Man Hole
 - RH Ridge/Roof Height
 - RWP Rain Water Pipe
 - SP Sign Post
 - SVP Soil Vent Pipe
 - TF Top of Fence
 - TH Top of Hedge
 - TW Top of Wall
 - WV Water Valve

NOTE
 All levels and coordinates relate to OSGB36(15) using GNSS data.
 Levels defining edge of carriageway are observed at channel (bottom of kerb).

Rev.0 Description. Issued



2 Berkshire Close | Wilpshire | Blackburn | Lancashire | BB1 9NG
 tel 01254 614055 fax 01254 209754 e-mail sales@tricadsolutions.co.uk

Site Address
Alston Dairy Ltd,
 Preston,
 PR3 3BN
 Project Description
 Site Survey

Drawing Title
Existing Site Layout

Scale 1:200@A1	Date 02/06/2023	Drawn By SN/IW
-------------------	--------------------	-------------------

Drawing Number
TRI-4135-04