


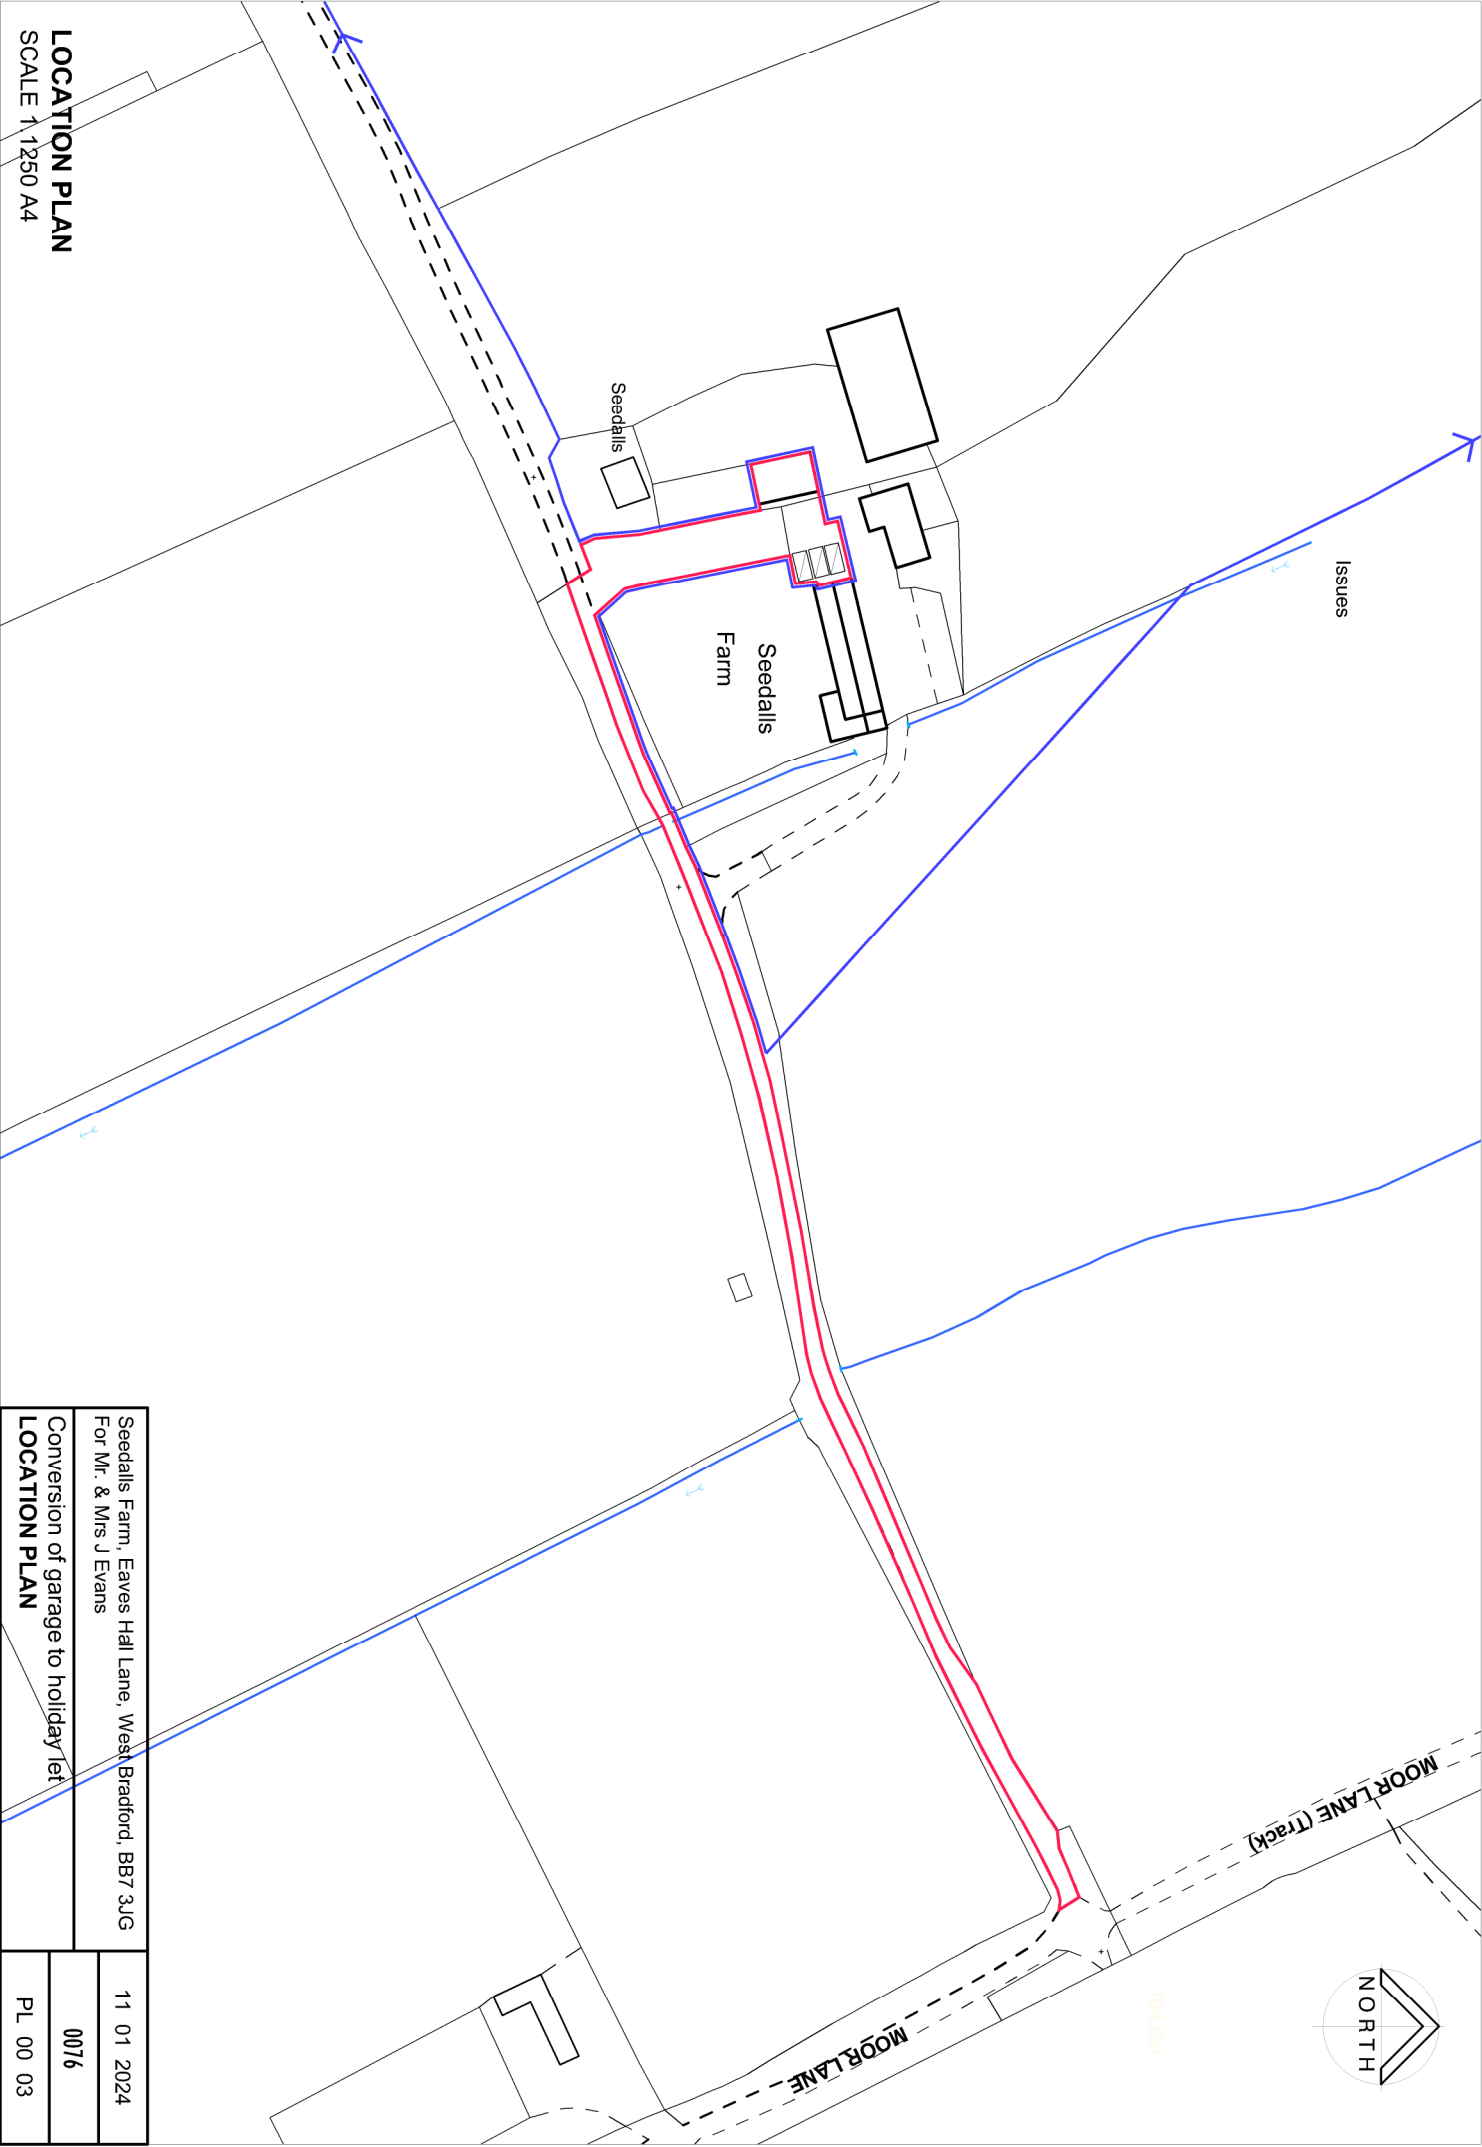

LOCATION PLAN

SCALE 1:1250 A4

Seedalls Farm, Eaves Hill Lane, West Bradford, BB7 3JG		11 01 2024
For Mr. & Mrs J Evans		
Conversion of garage to holiday let		0076
LOCATION PLAN		PL 00 03