
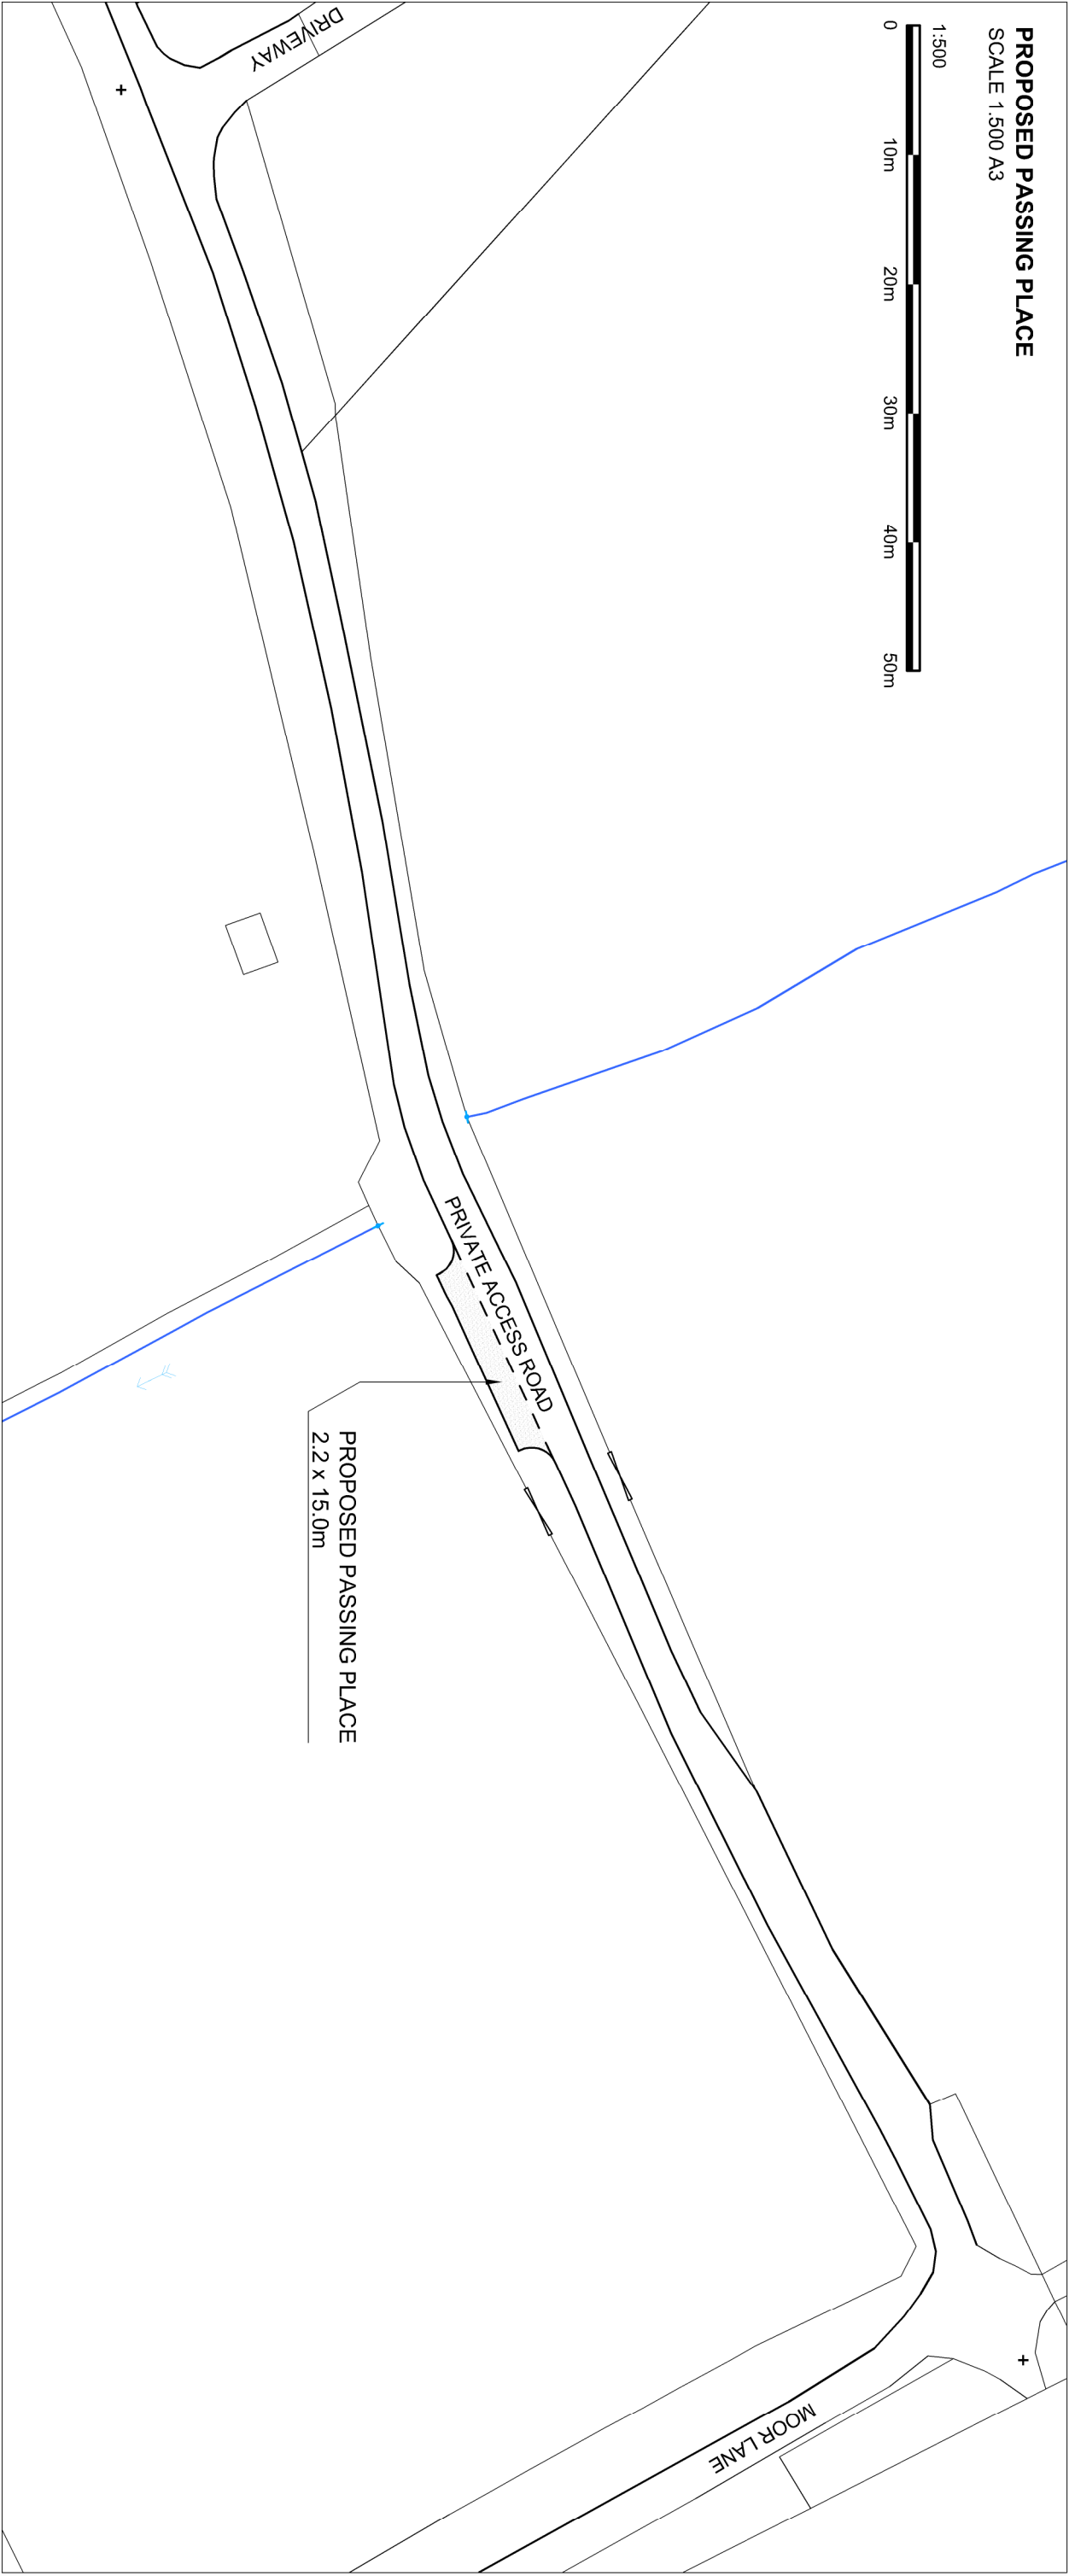



PROPOSED PASSING PLACE

SCALE 1:500 A3

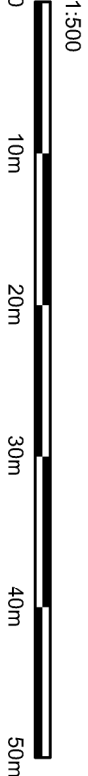

PROPOSED PASSING PLACE - DETAIL

SCALE 1:500 A3

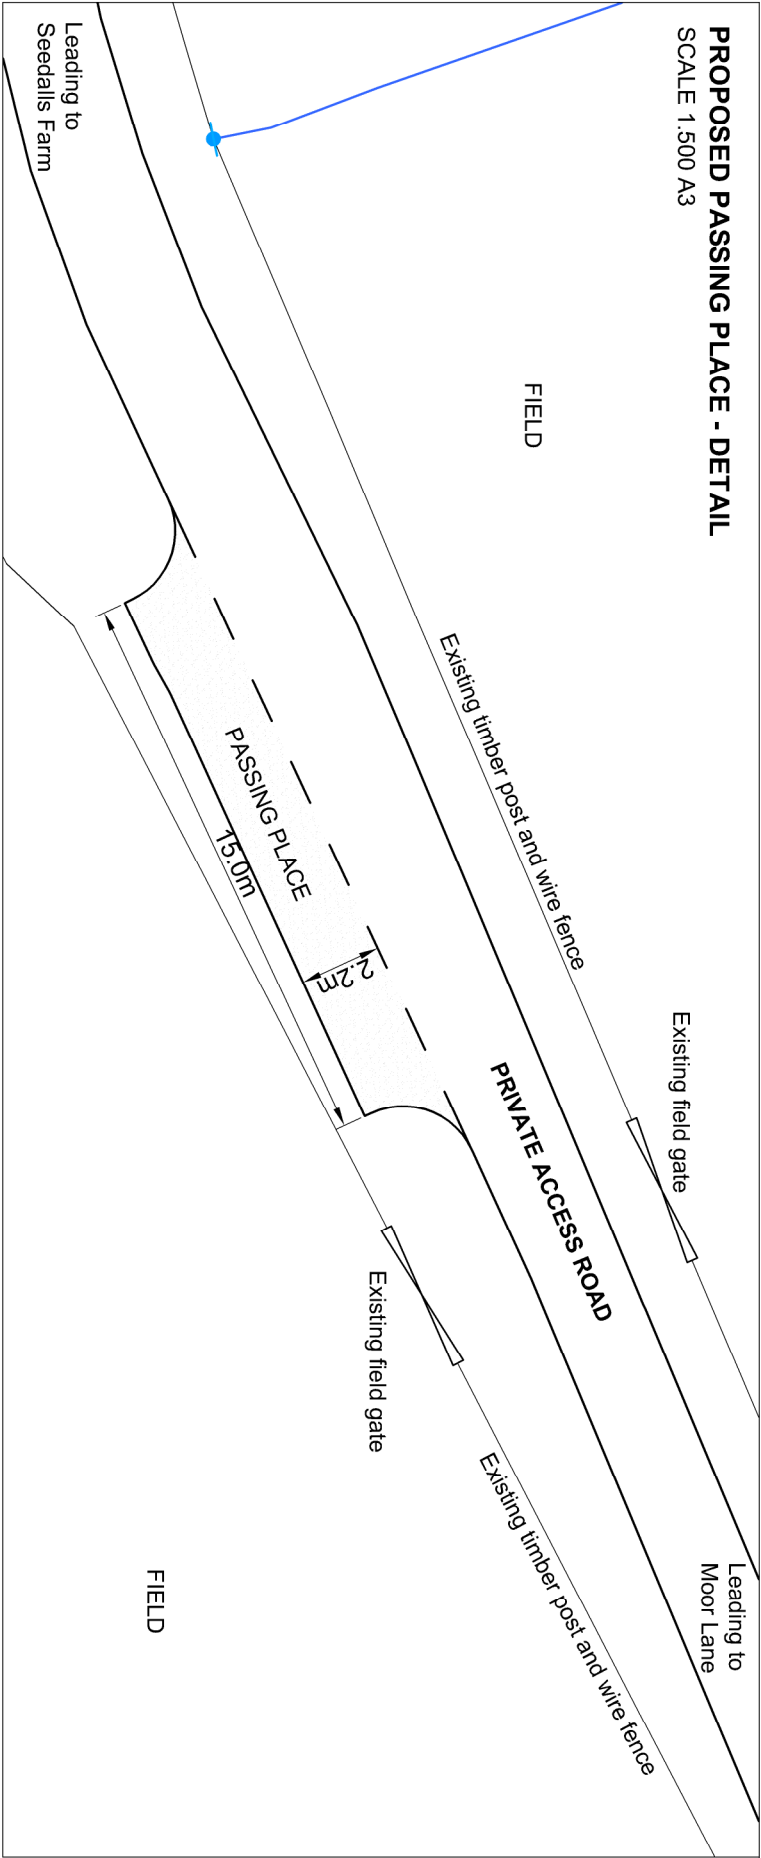

Seedalls Farm, Leaves Hall Lane, West Bradford, BB7 3JG		19 02 2024
For Mr. & Mrs J Evans		0076
Conversion of garage to holiday let		PL 00 04A
PROPOSED PASSING PLACE		