


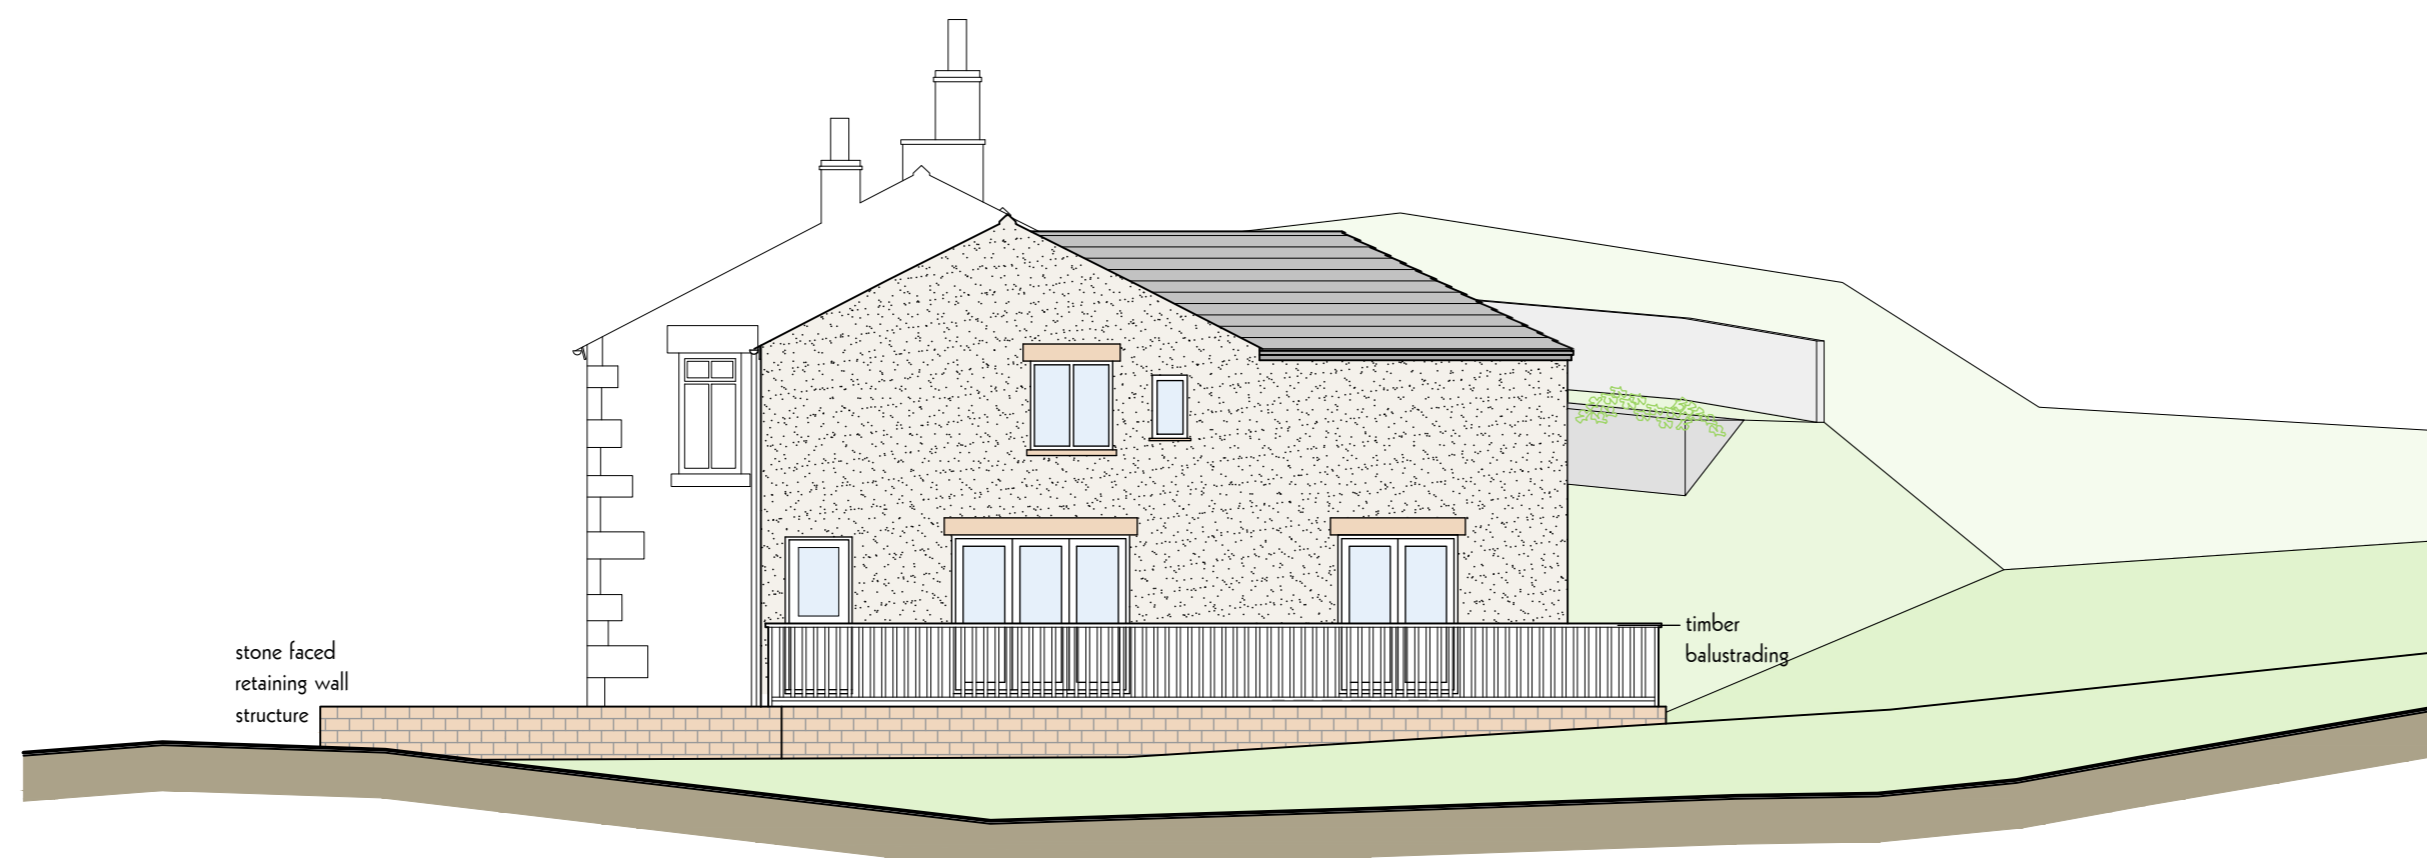

North West Street Scene - Proposed



South West Street Scene - Proposed

5 The Dene, Hurst Green, Clitheroe, BB7 9QF Proposed Street Scenes



Rev E: Street Scenes updated 07/10/24
Rev D: Street Scenes updated 20/09/24

Project
Proposed Extension
5 The Dene, Hurst Green, Clitheroe

PWL
ARCHITECTURE
Title
Proposed Street
Scenes

31 Chapel Brow Leyland Preston PR25 3NH
Tel 01772 467404 E Mail: info@pwlarchitecture.com

| | |
|---------------------------------|-----------------------|
| Scale 1:100@A2 + 1:200@A4 | Date October 2023 |
| Drawn CTA | Drwg No 1424-PL09E |