

Planning Red Line

Curtilage


Pilot Houses

Highway Licence Area

Indicative Pipe Routes

Indicative Borehole Locations

Full Planning - Highways Licence

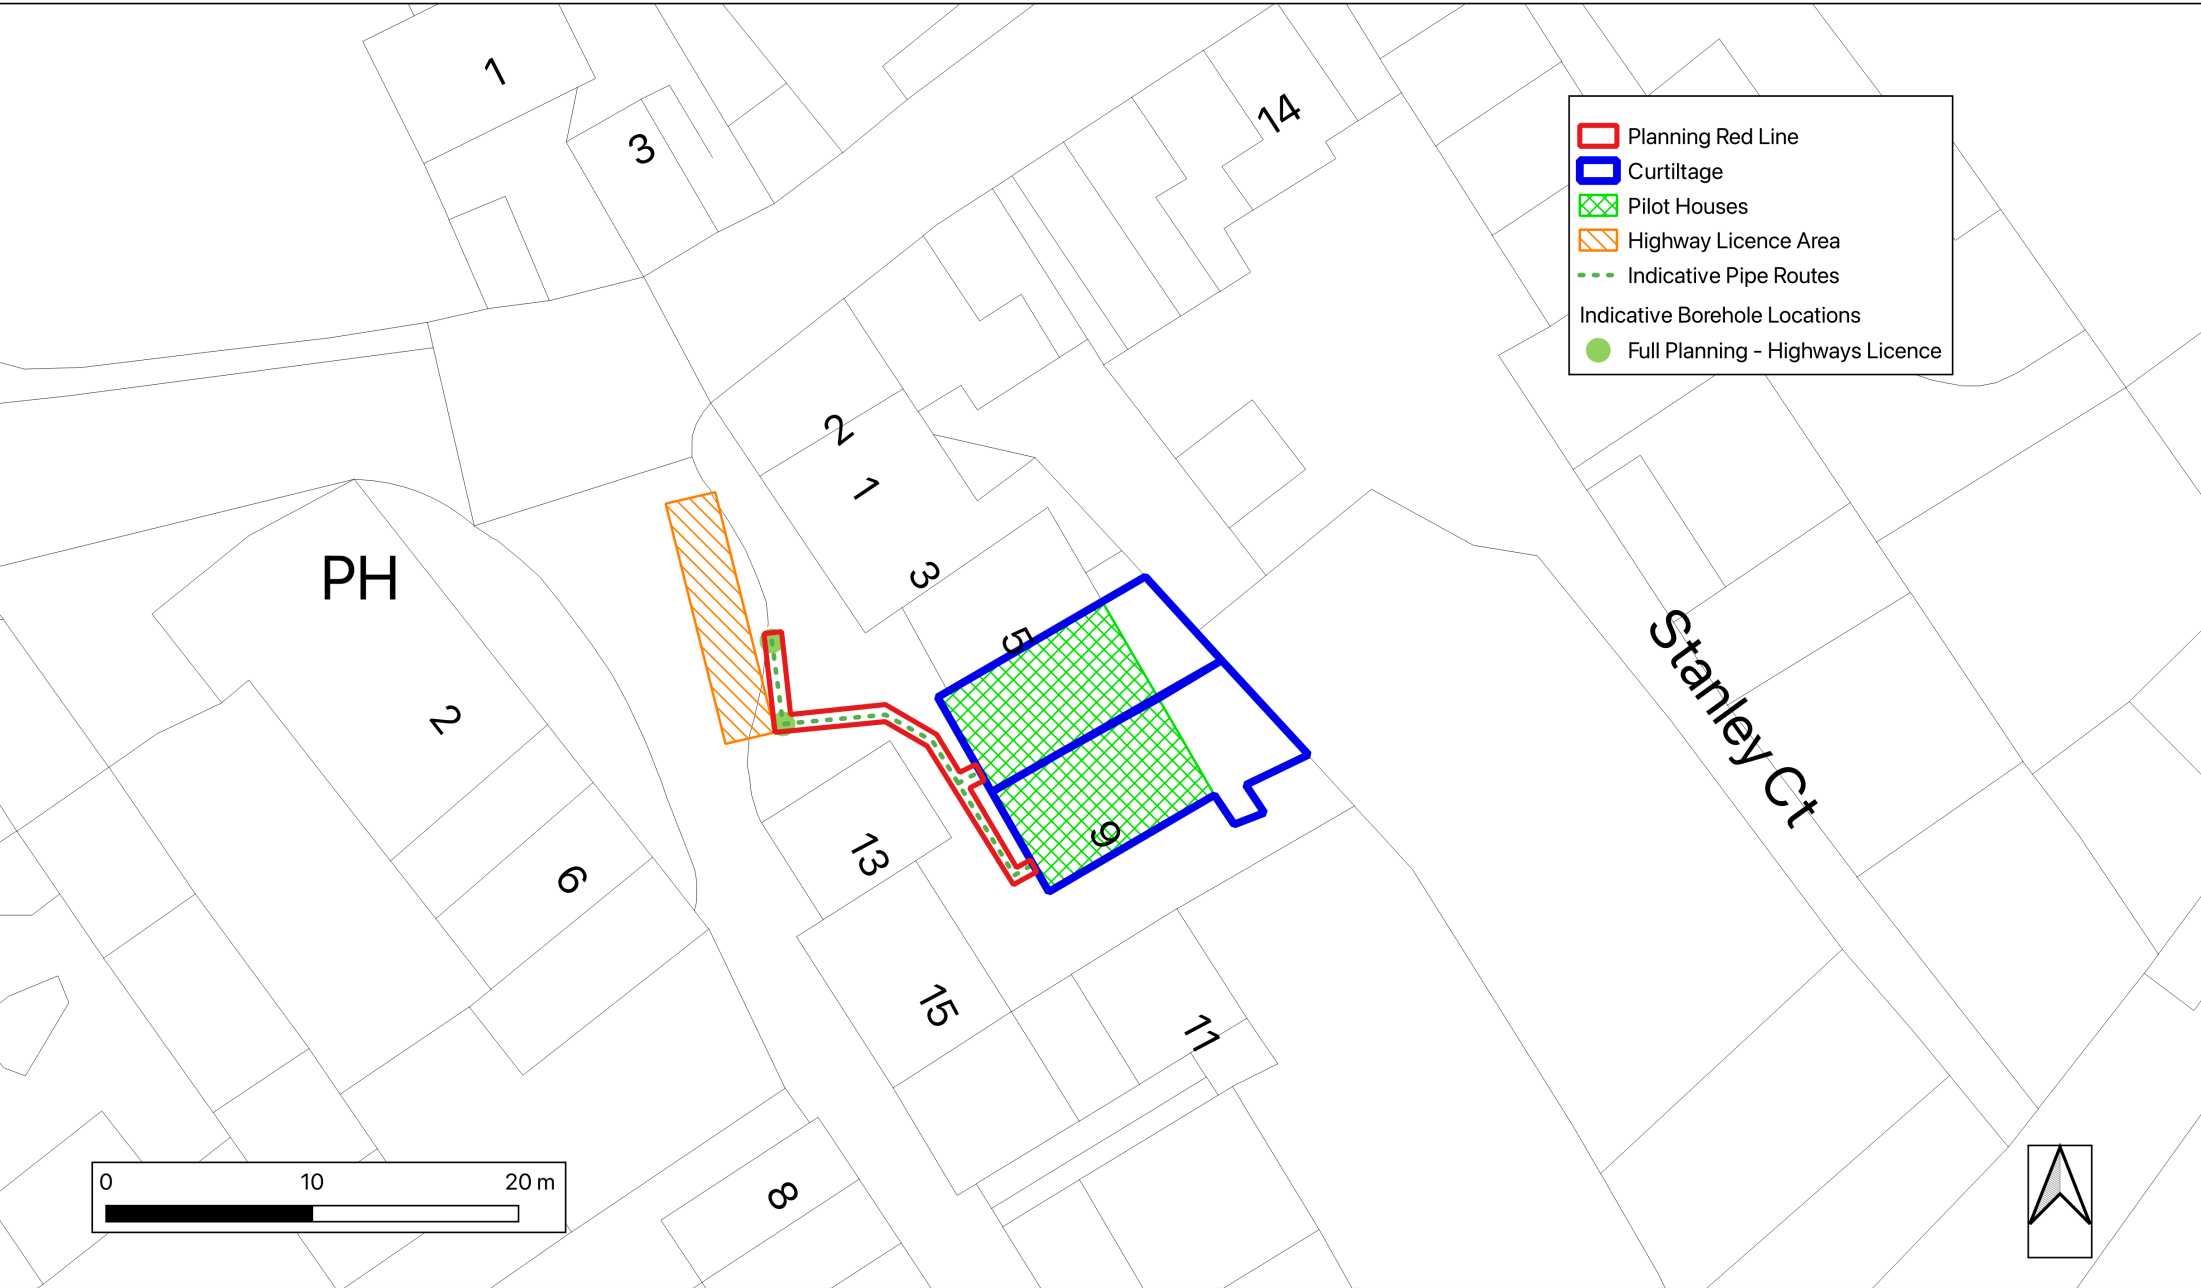

NOTES: DISCLAIMER Copyright originator Do not scale All dimensions must be checked on site Read in conjunction with supporting documentation Originator accepts no responsibility for accuracy of third party information contained Users of this documentation are responsible for checking which revision is current			CLIENT: Chipping Comunity Energy	DOCUMENT TITLE: Site Plan 7	SCALE	REV.1
			PROJECT: Chipping Comunity Energy Network	22_011-CCE-SP_02/03	@A3	
	 	www.chippingcommunityenergy.co.uk www.prosus.co.uk The Carlisle Office (+44) 1228 900 949	ISSUING ORGANISATION: Prosus Group Ltd			