




revision	date	note
A	16.10.2023	issued for pre-app
B	17.01.2024	issued for planning

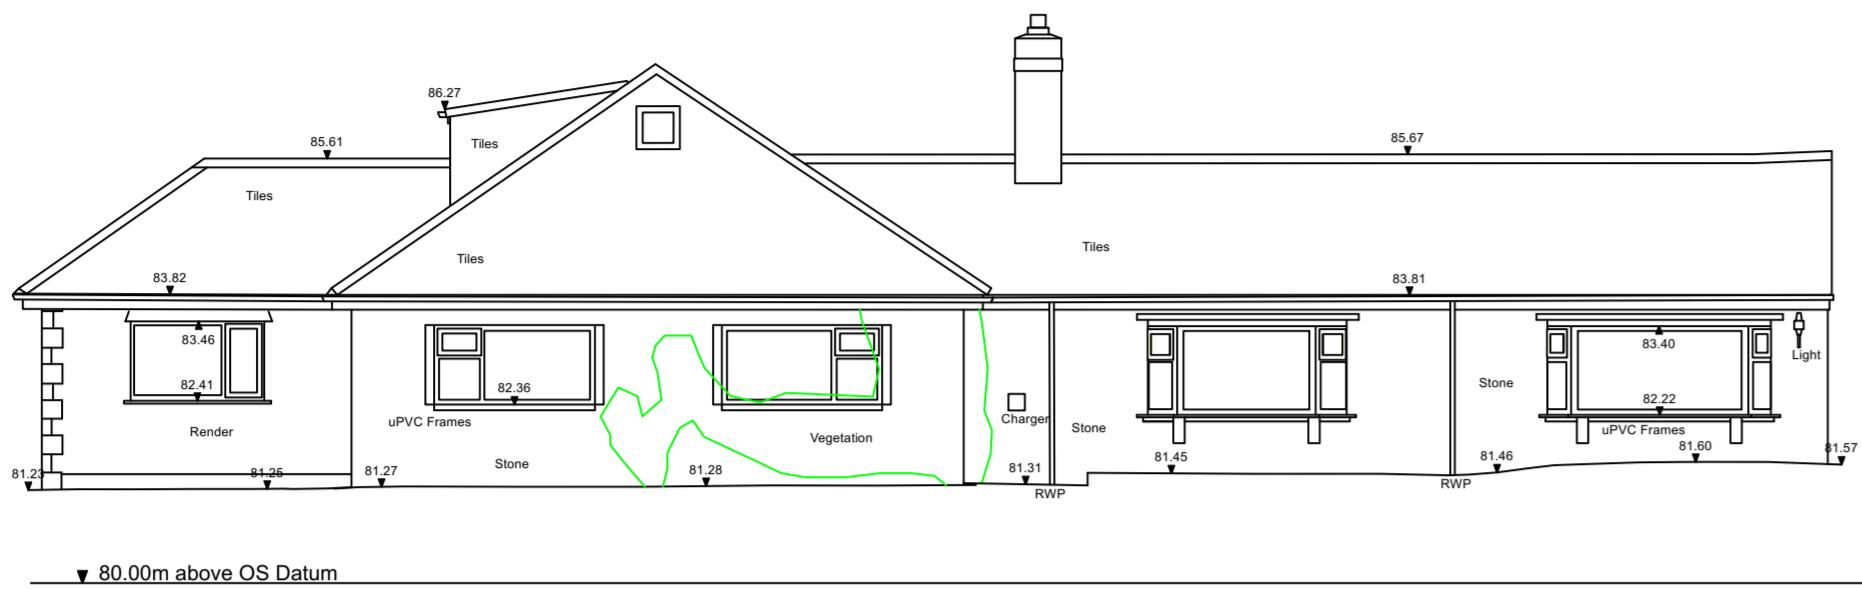


north west elevation

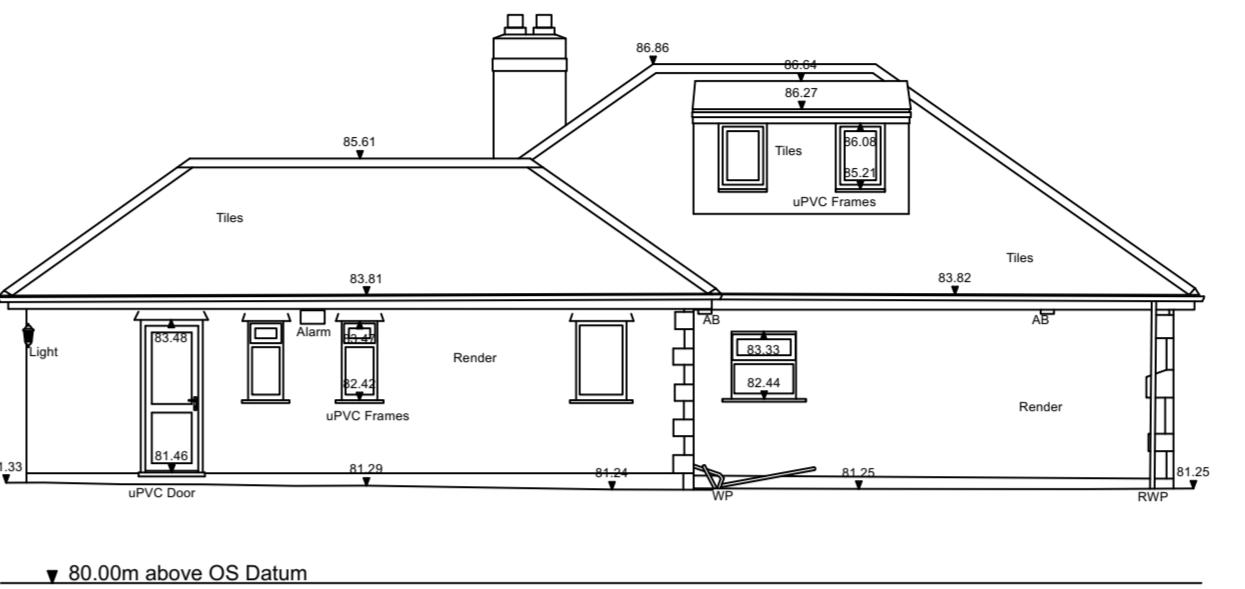


north east elevation

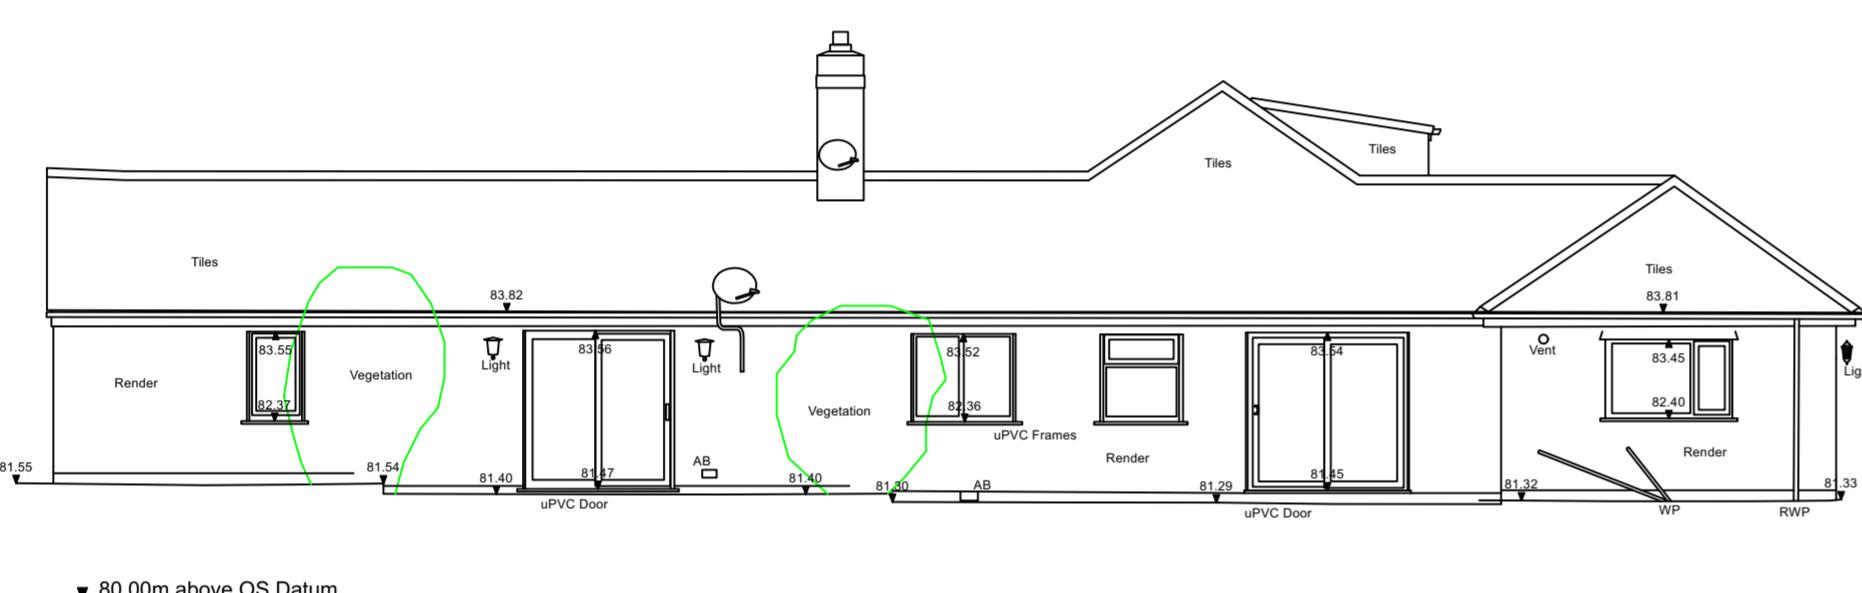


south east elevation

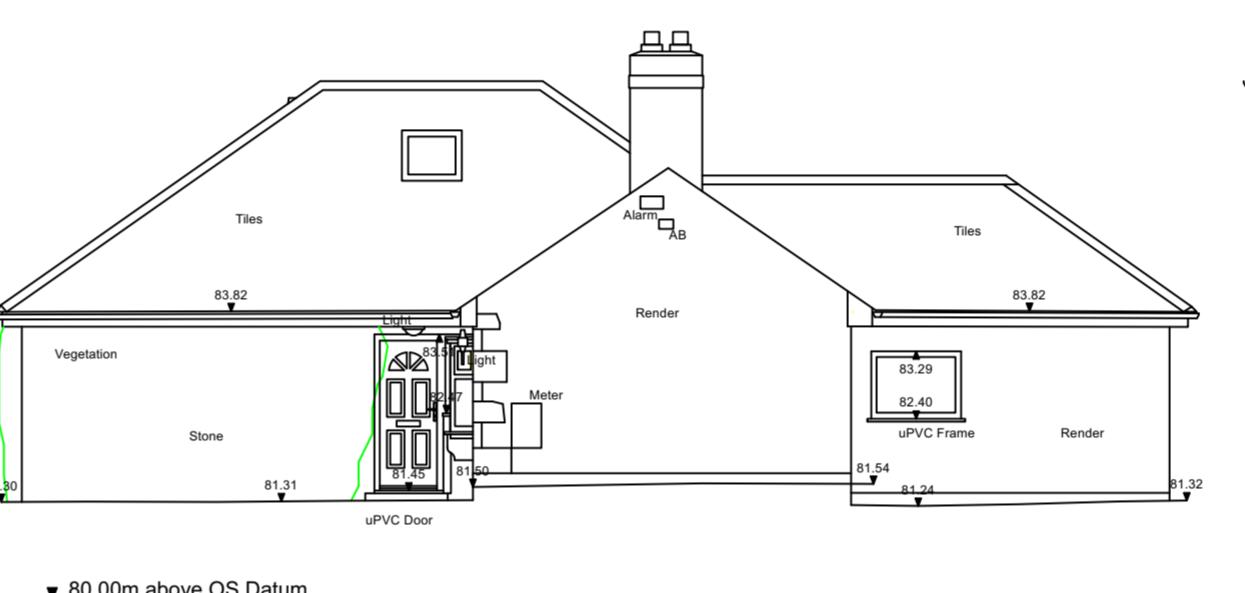


south west elevation

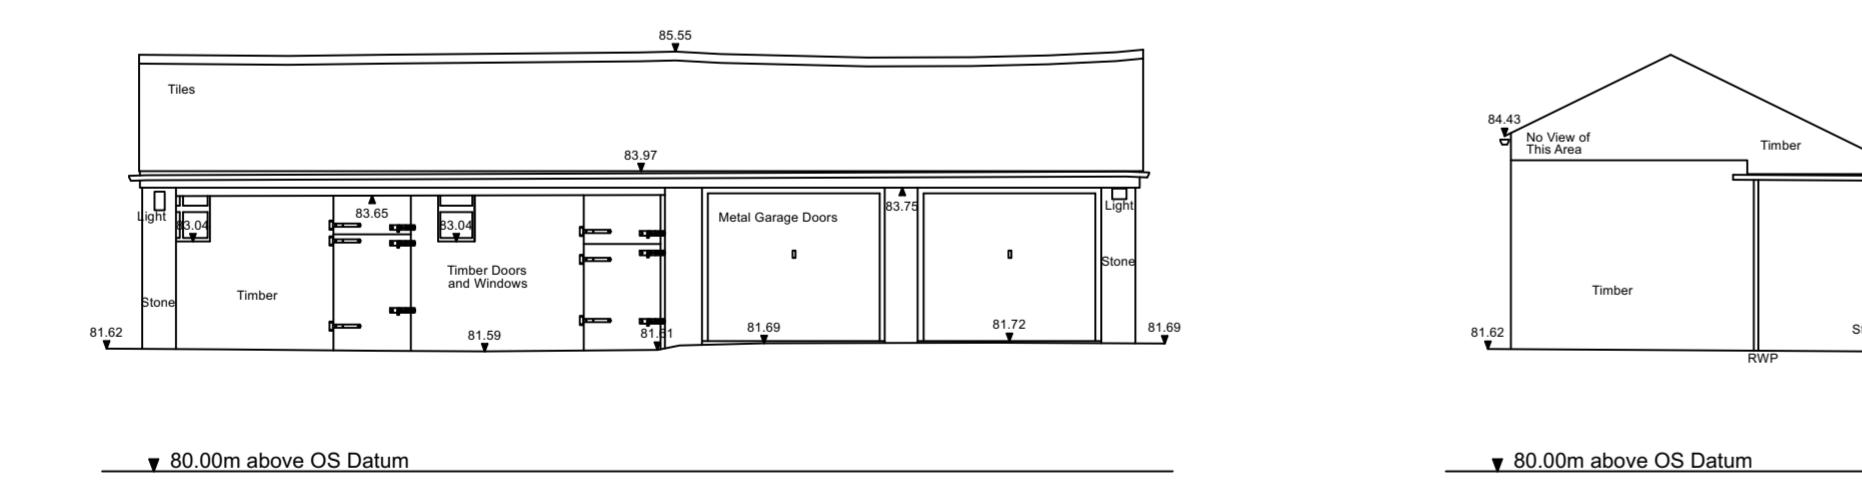


north east elevation

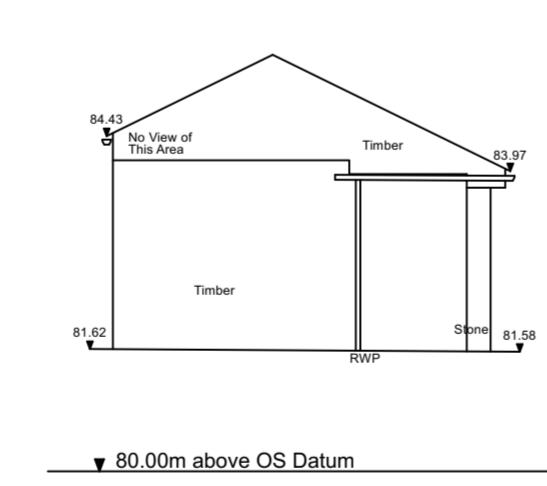

south east elevation

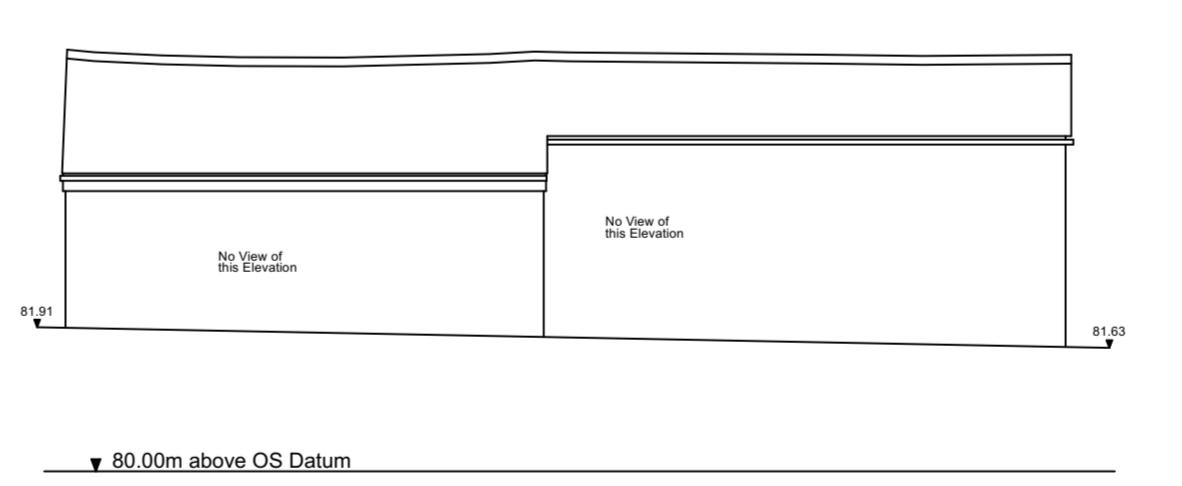

south west elevation

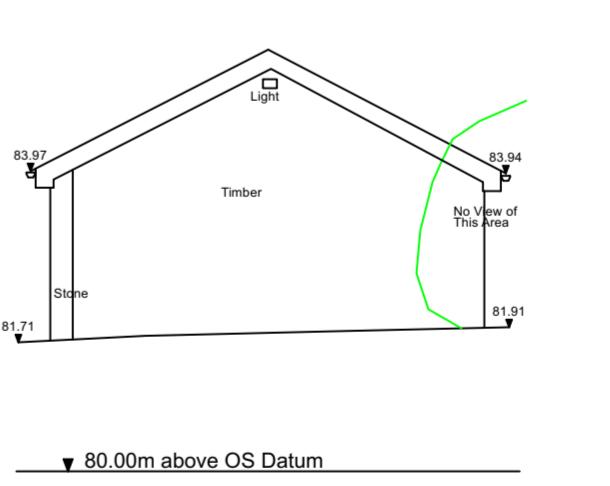

north west elevation