




revision	date	note
A	16.10.2023	issued for pre-app
B	17.01.2024	issued for planning

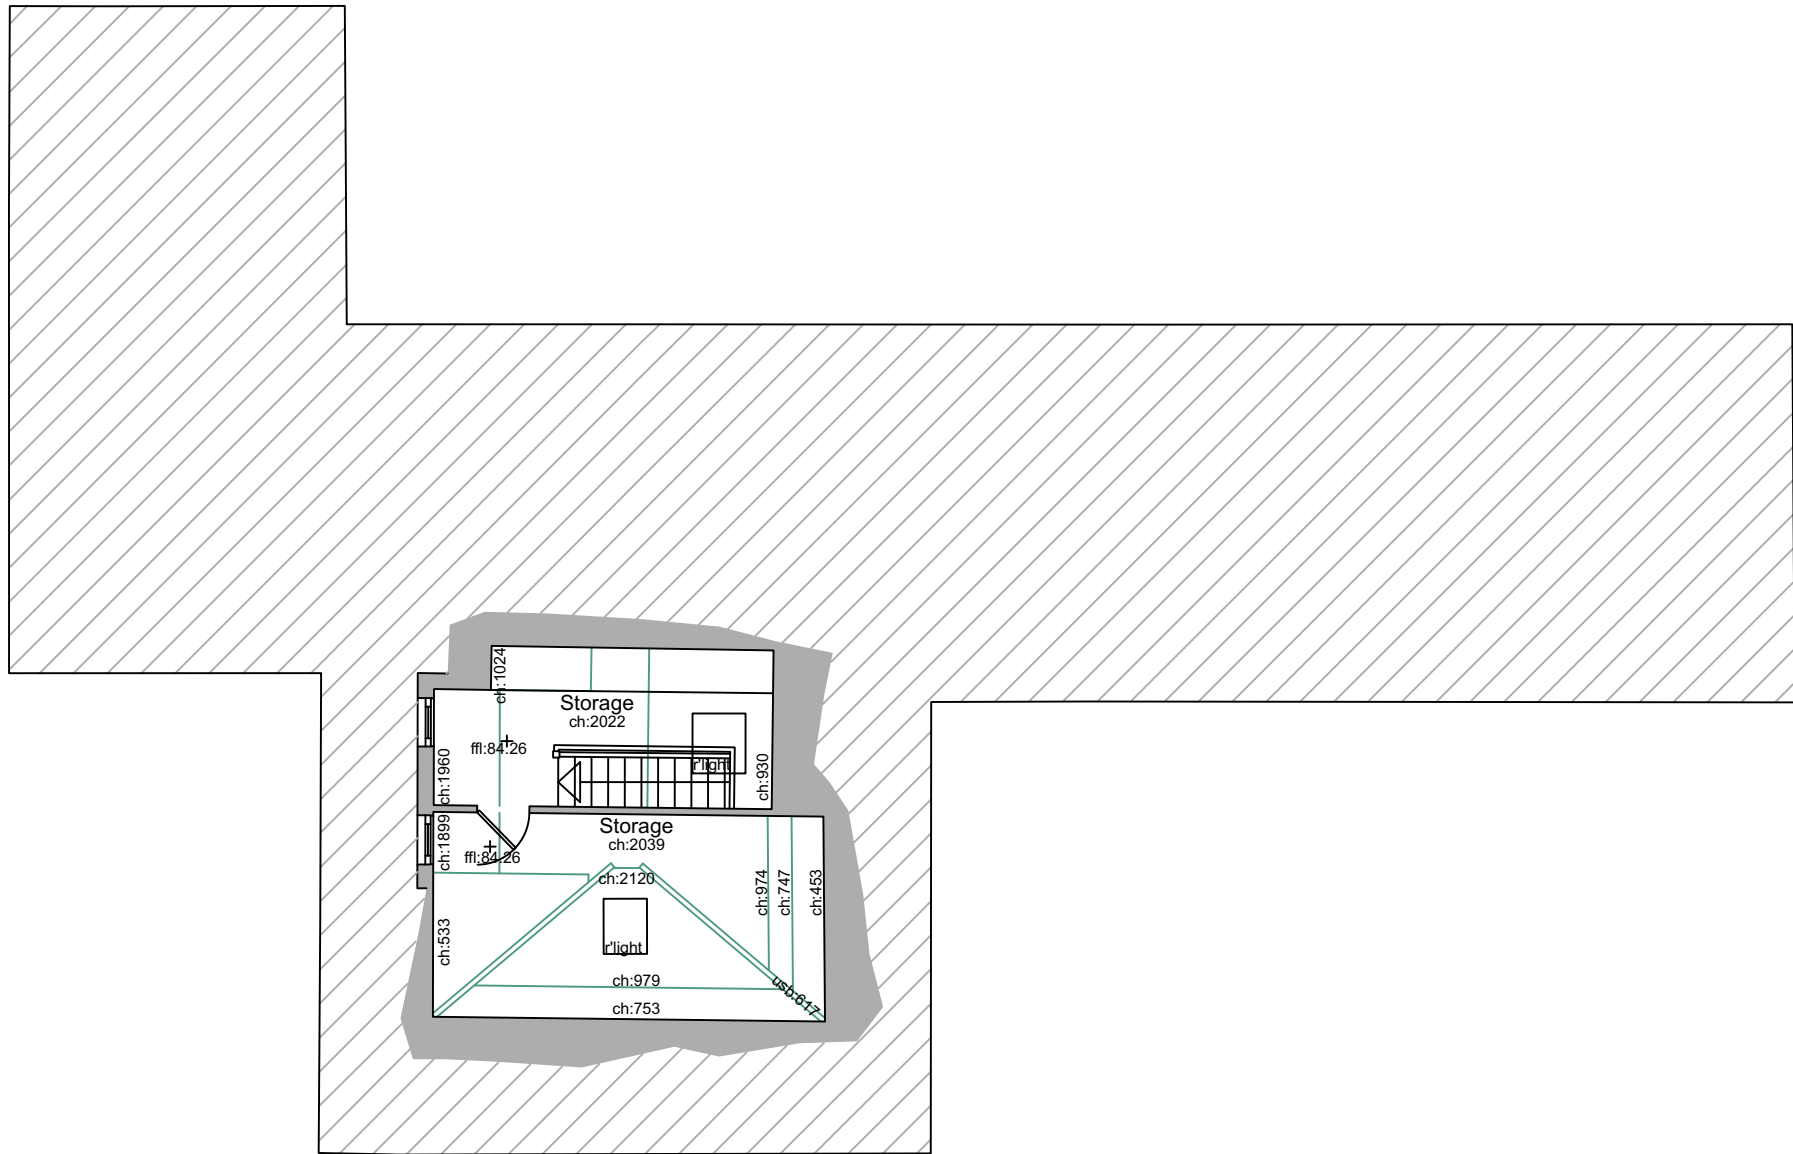

first floor plan

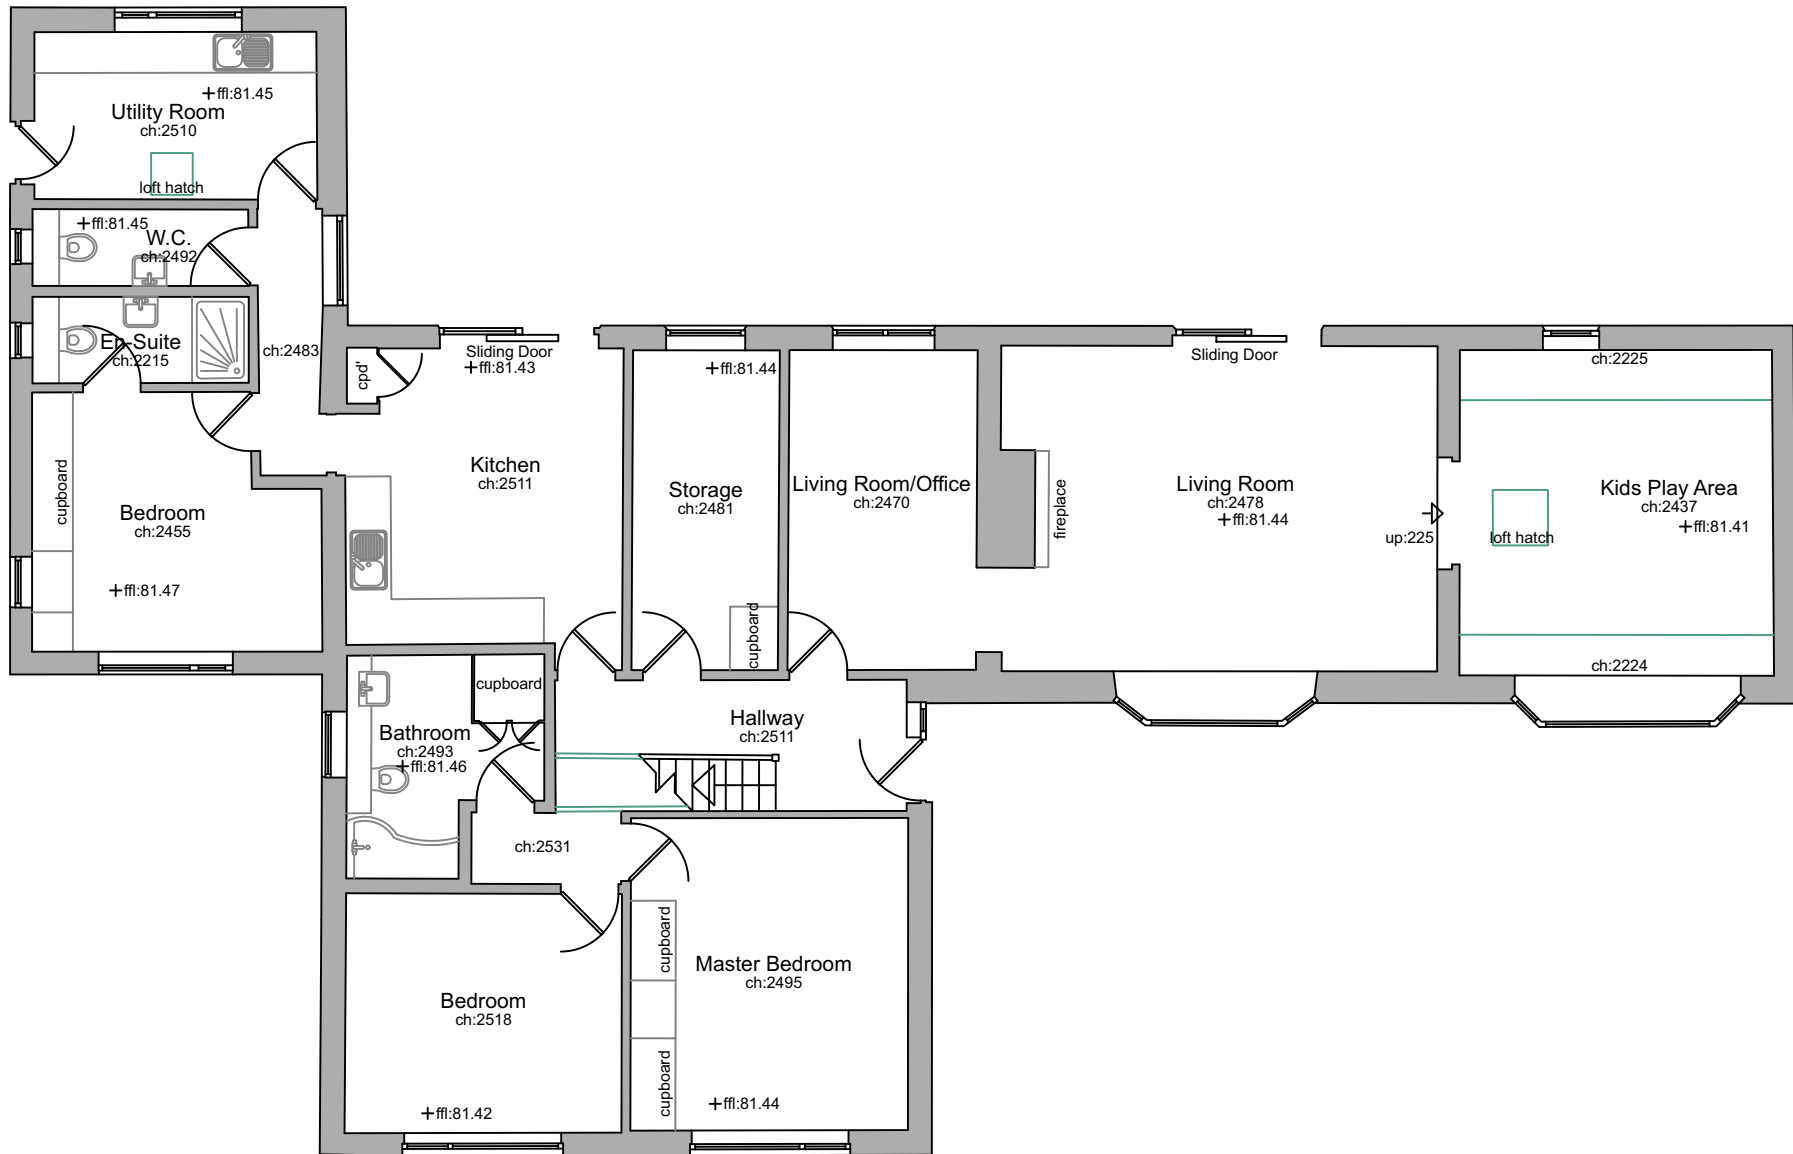

ground floor plan

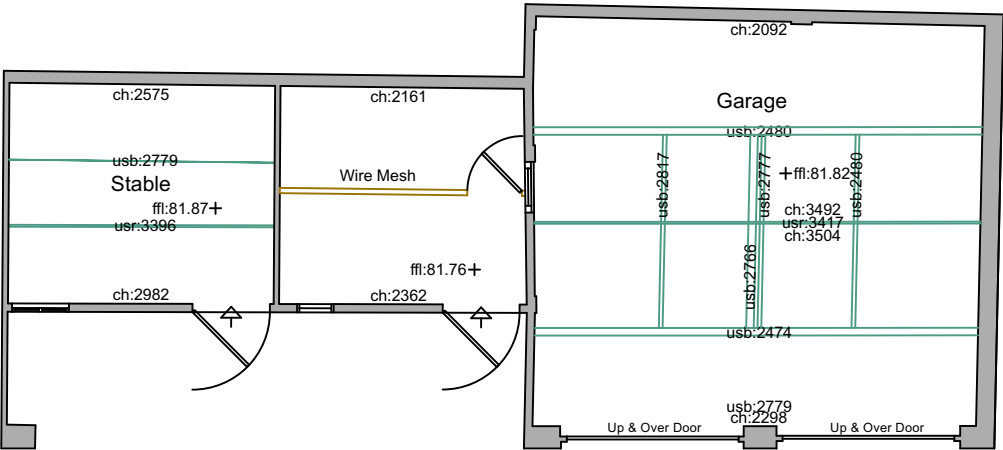

outbuilding

