



revision	date	note
A	17.01.2024	issued for planning
B	29.04.2024	issued for planning

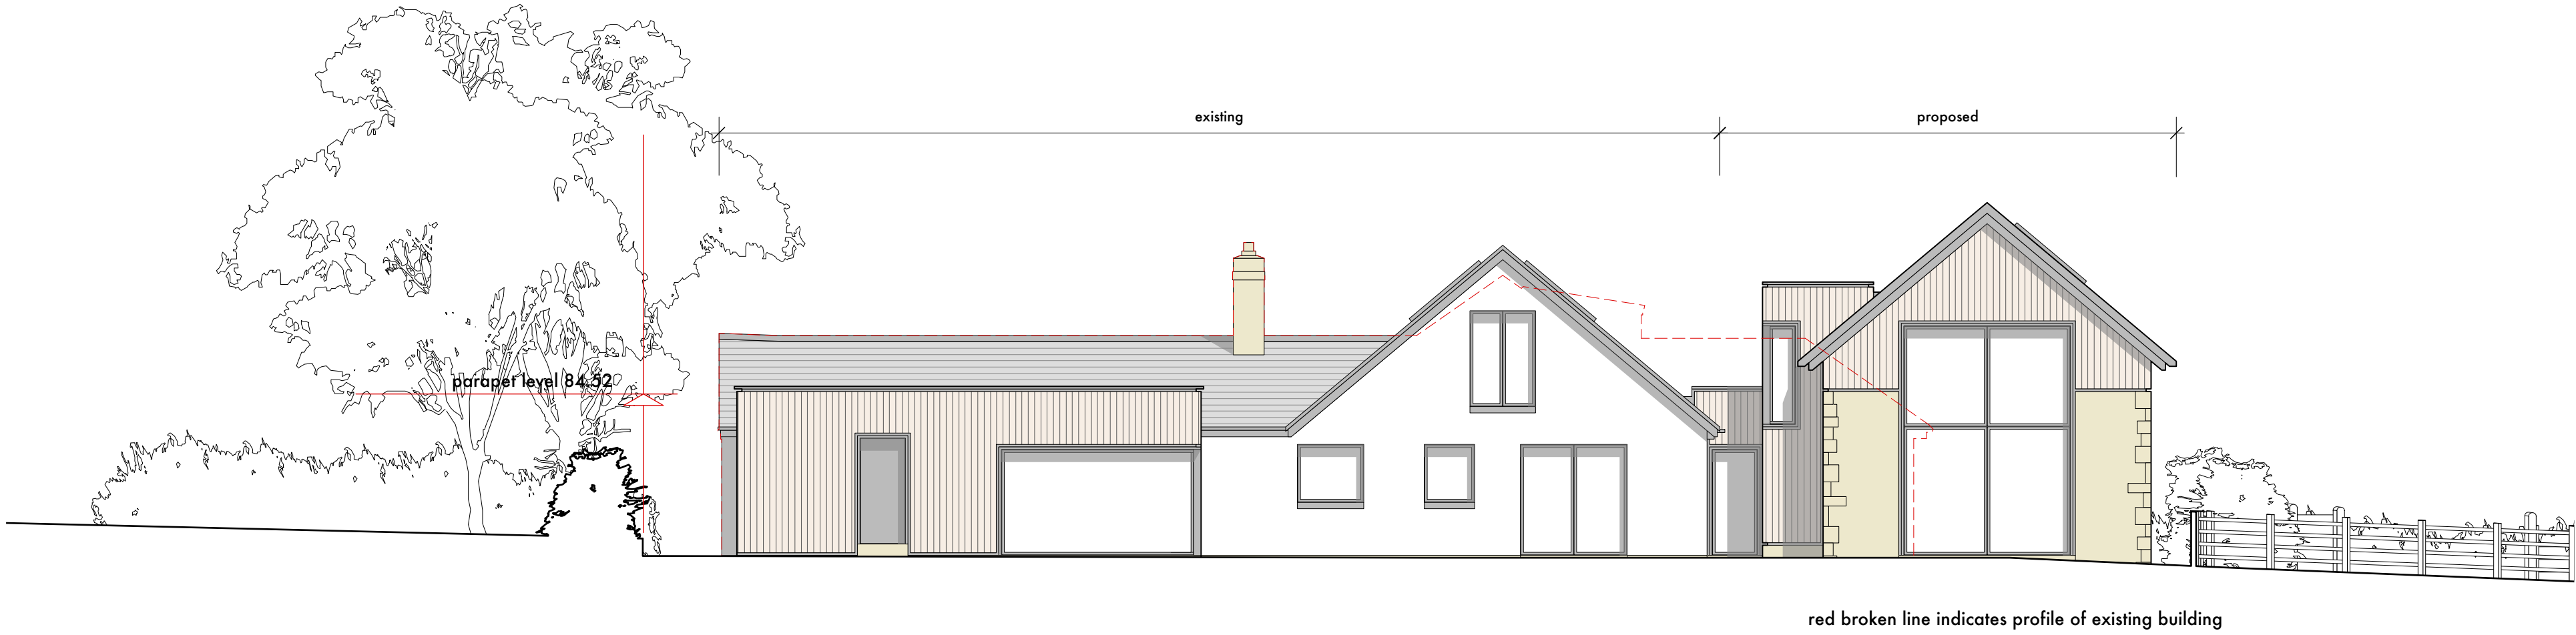

south east elevation

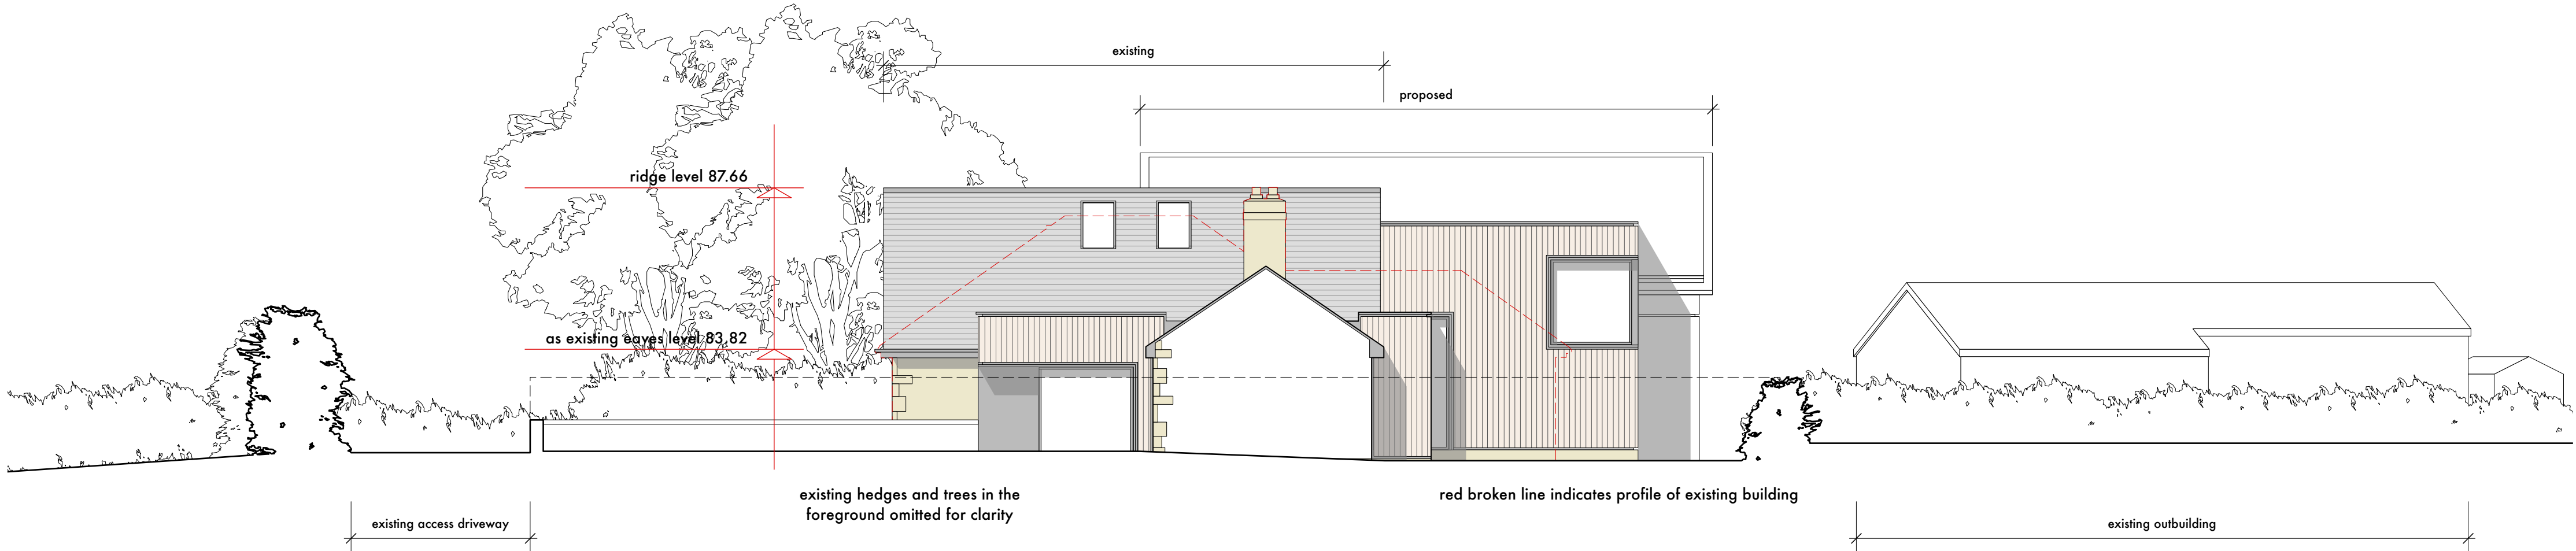

south west elevation