



revision	date	note
A	04.10.2023	for information
B	17.01.2024	issued for planning
C	29.04.2024	issued for planning

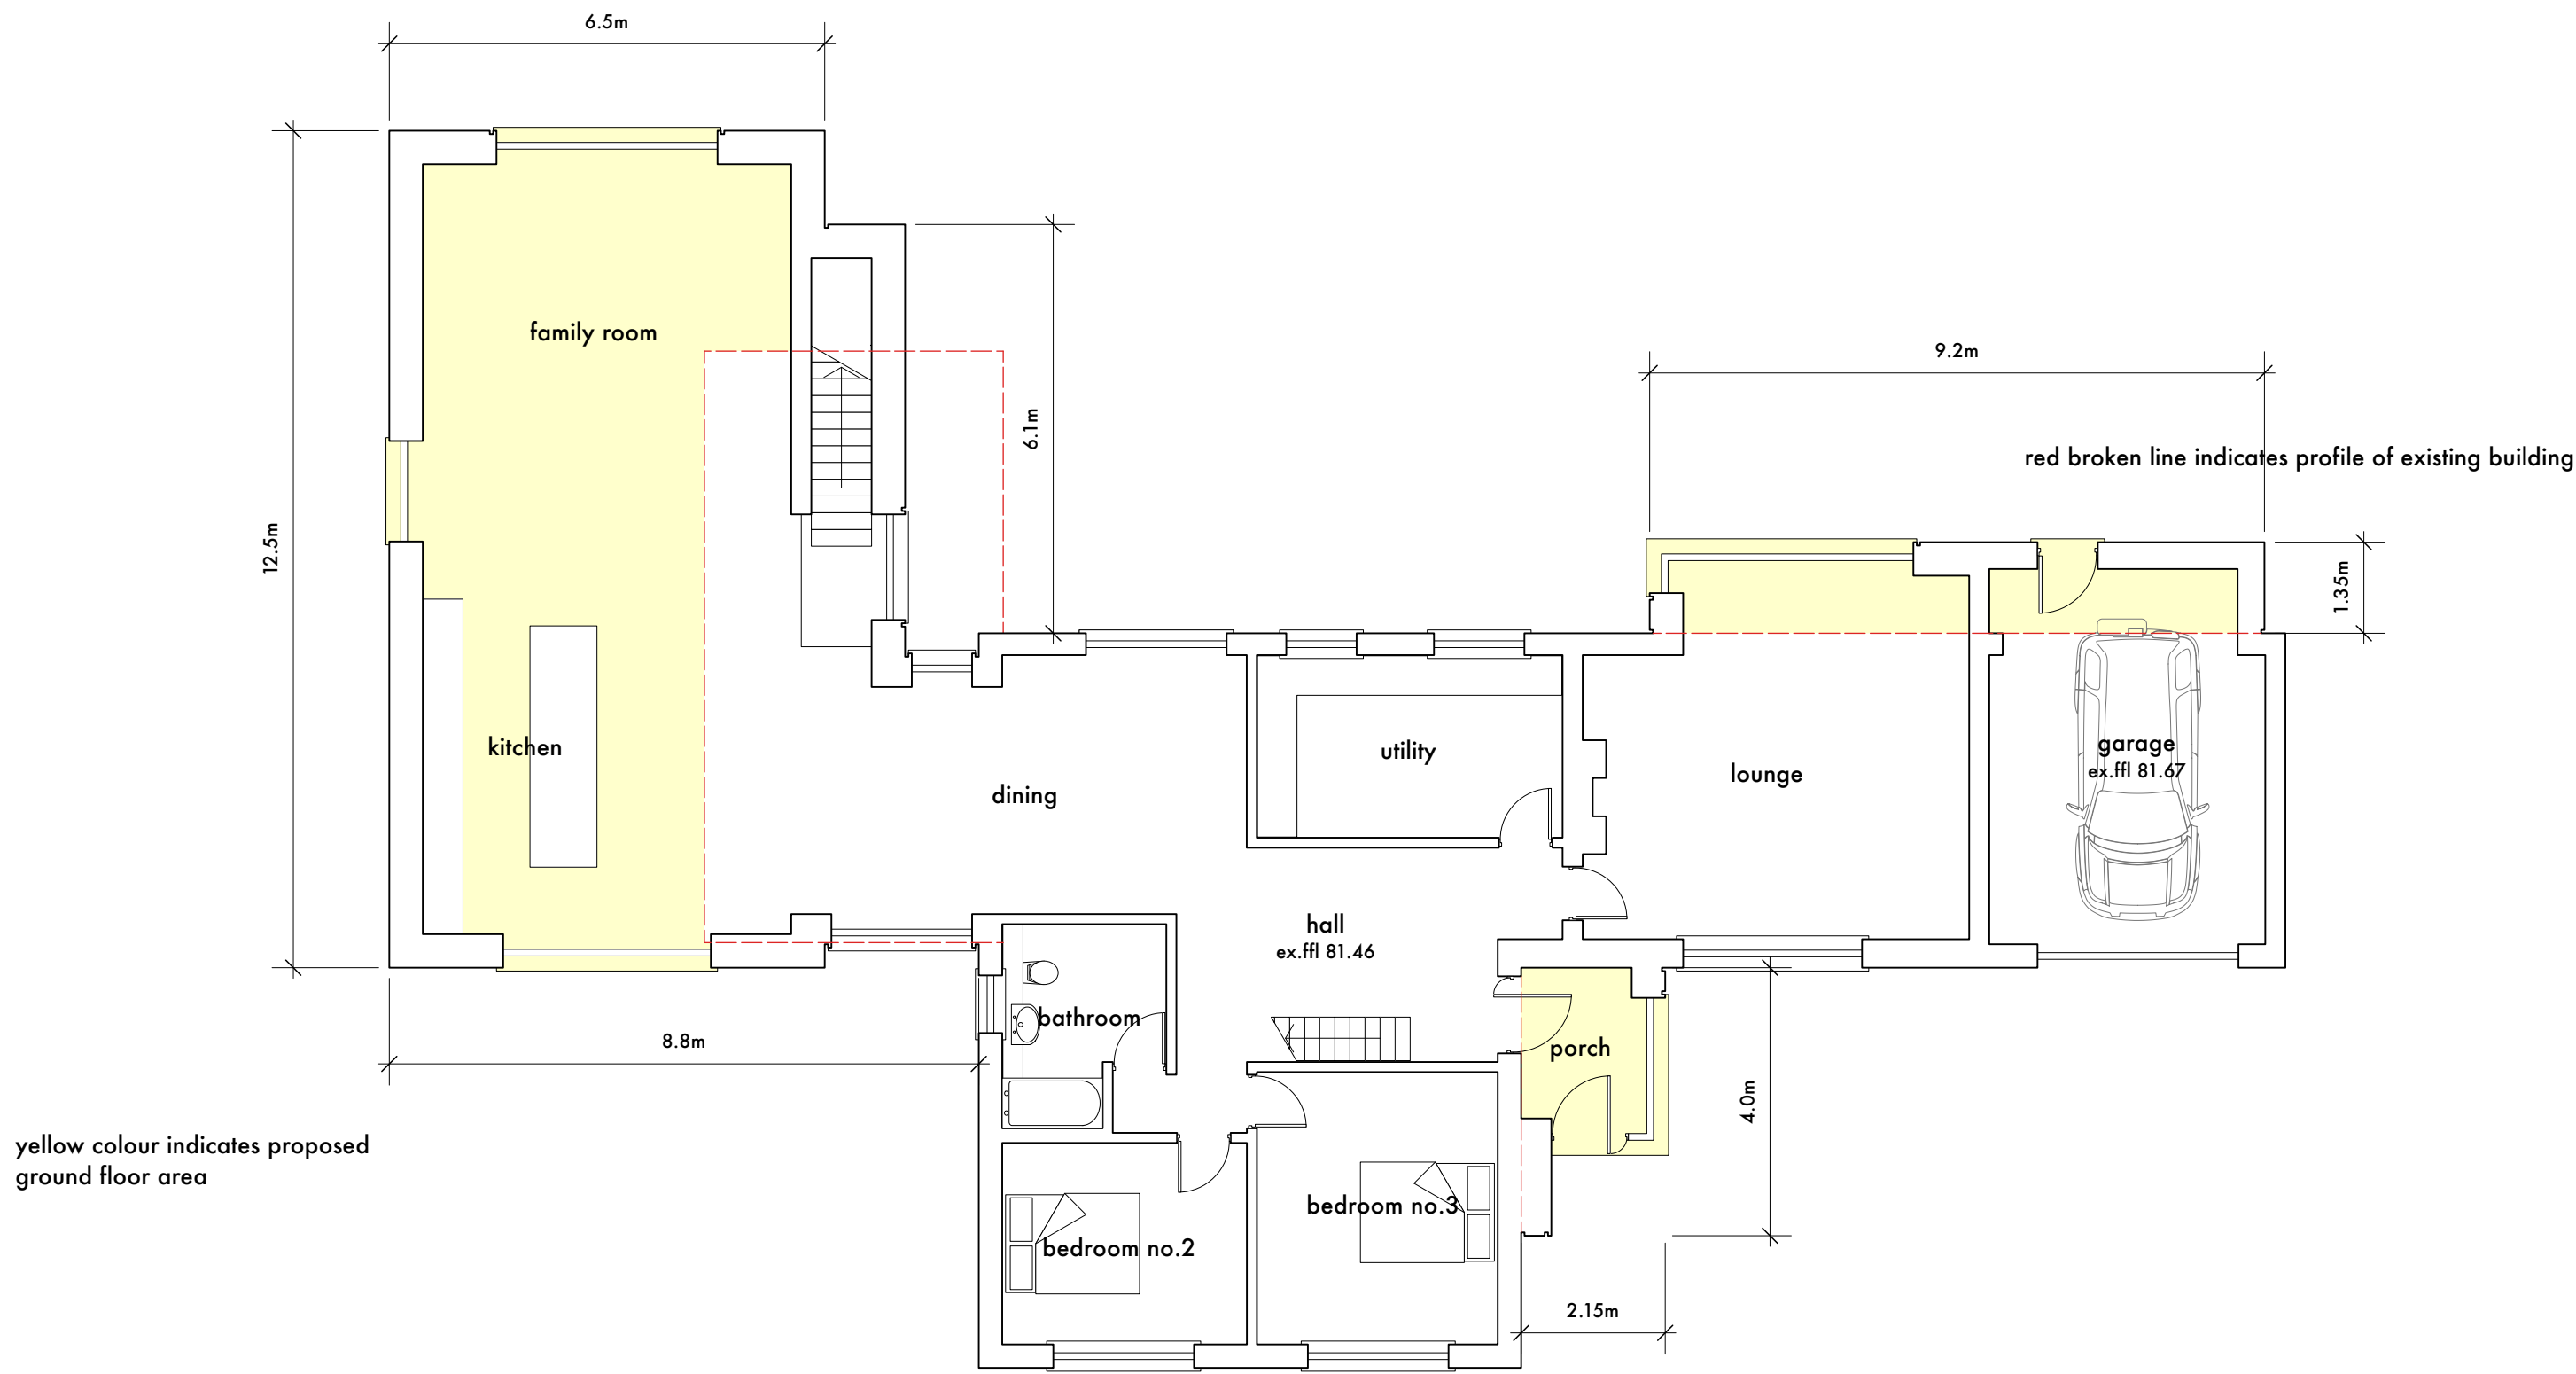

ground floor plan

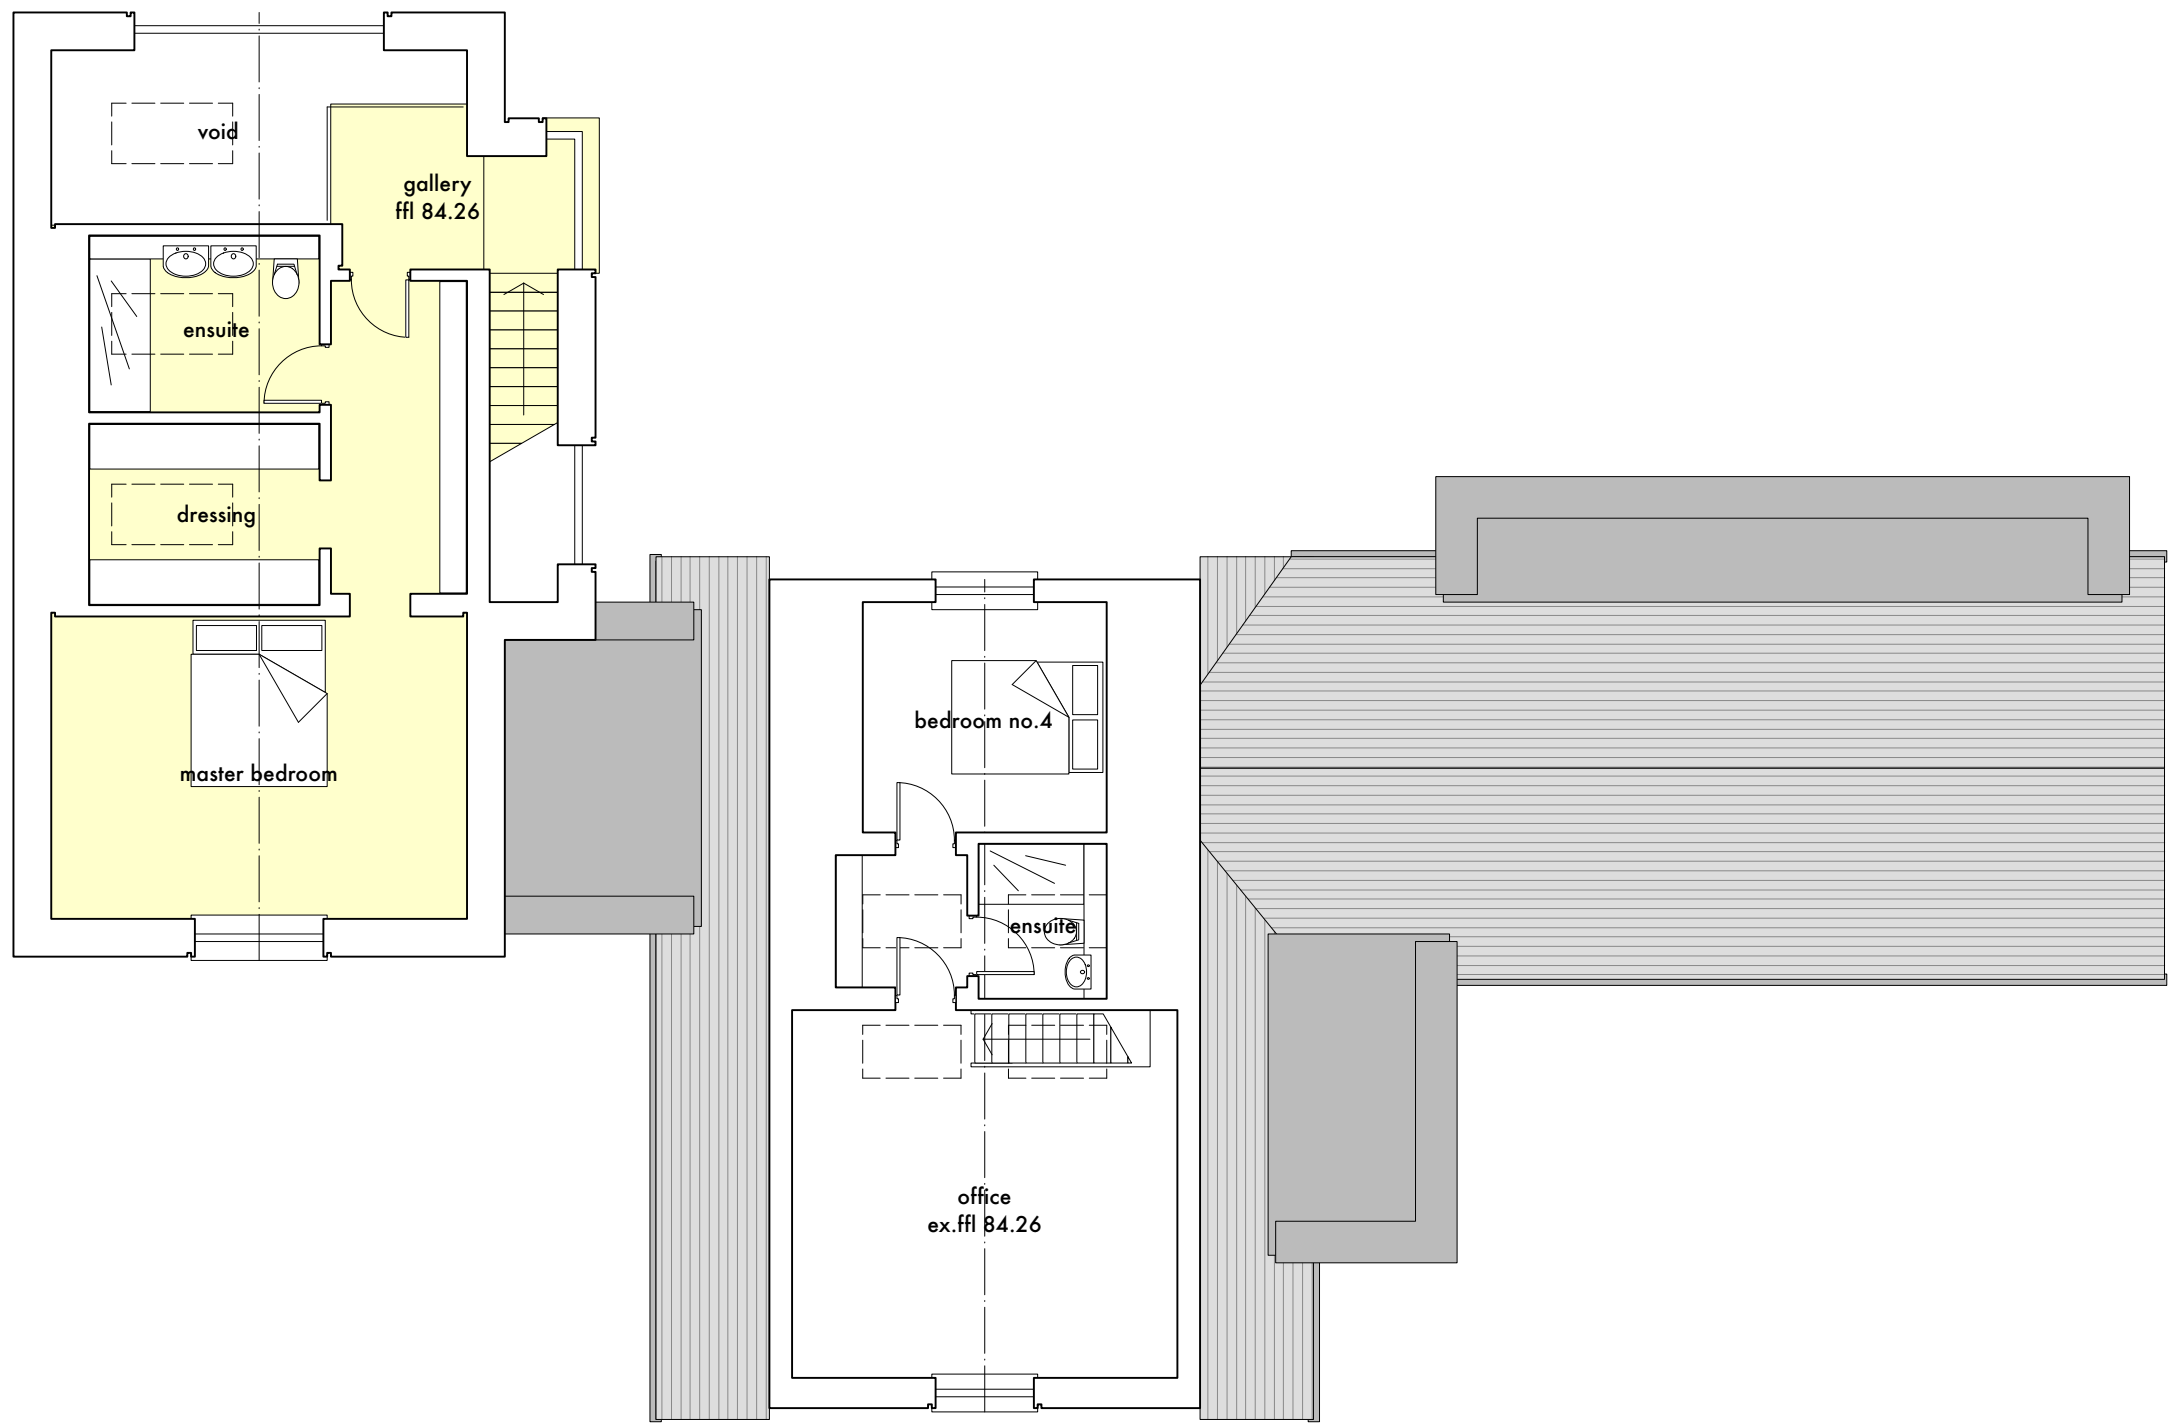

first floor plan

