
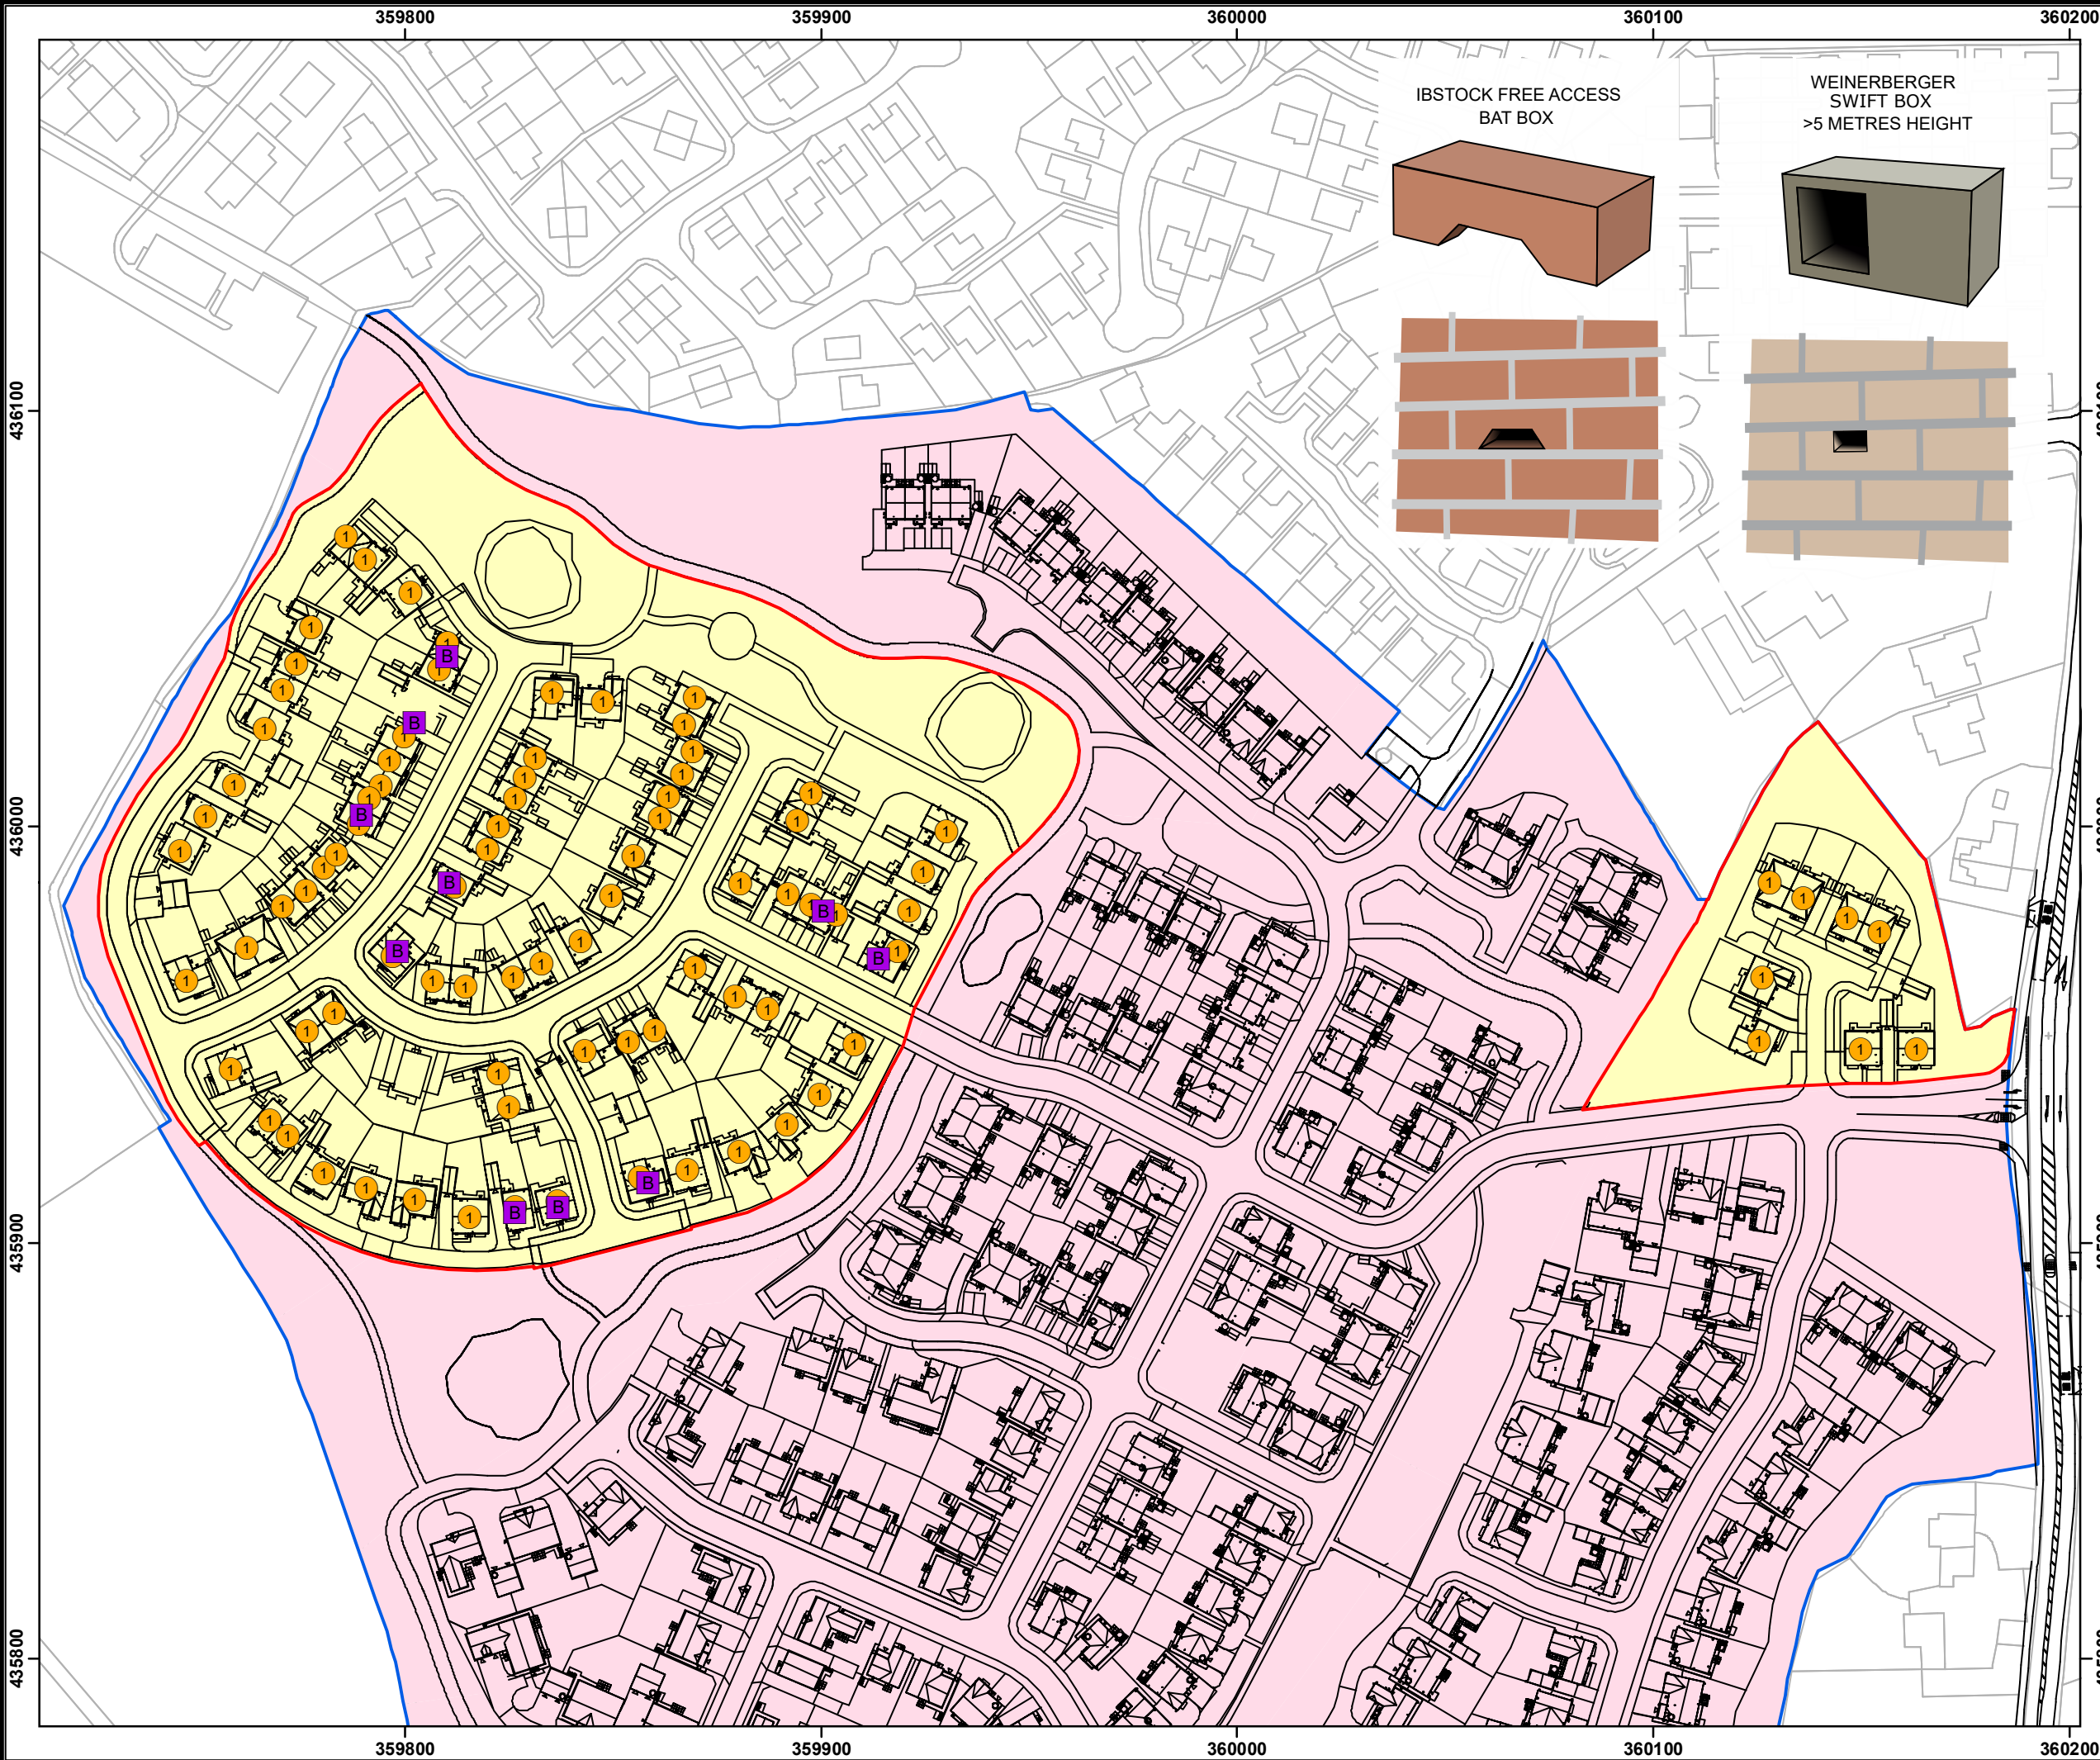


- Legend**
- Existing Application Boundary
 - Phase 3 - Proposed Replan area
 - Phases 1 and 2 - completed/under development
 - Development detail
- Bat roost feature installation**
- lbstock free access bat box
- Brid box installation**
- Weinerberger swift box

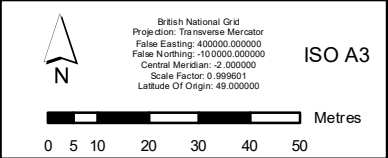

Penny Anderson Associates Ltd
Parklea, 60 Park Road,
Buxton, Derbyshire, SK17 6SN.
Telephone 01298 27086

Project Name
Preston Road, Longridge

Discipline
Ecology

Title:
**Location of
Bat Roost Features
and Bird Boxes**

Scale 1:1,500	Drawing No. Figure 1
Drawn By CC	Originator SRG
PRA Ref.	Date 10/05/2024
	Revision 1.0